



DATUM - 99.00

DATUM - 99.00

TYPICAL SECTION/ELEVATION

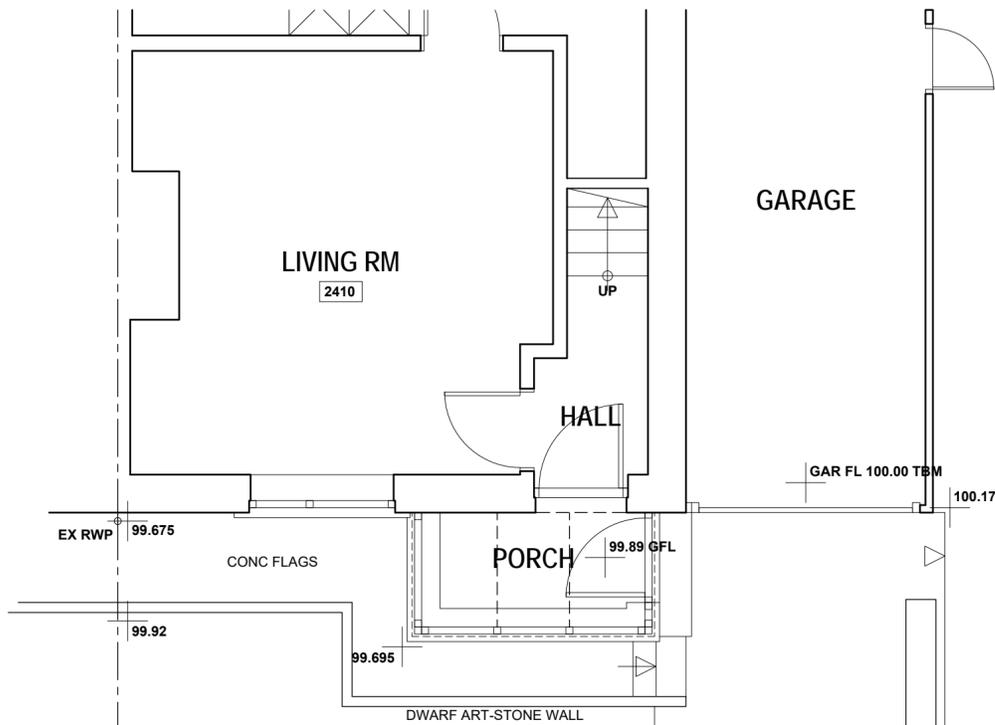

GF / SITE PLAN

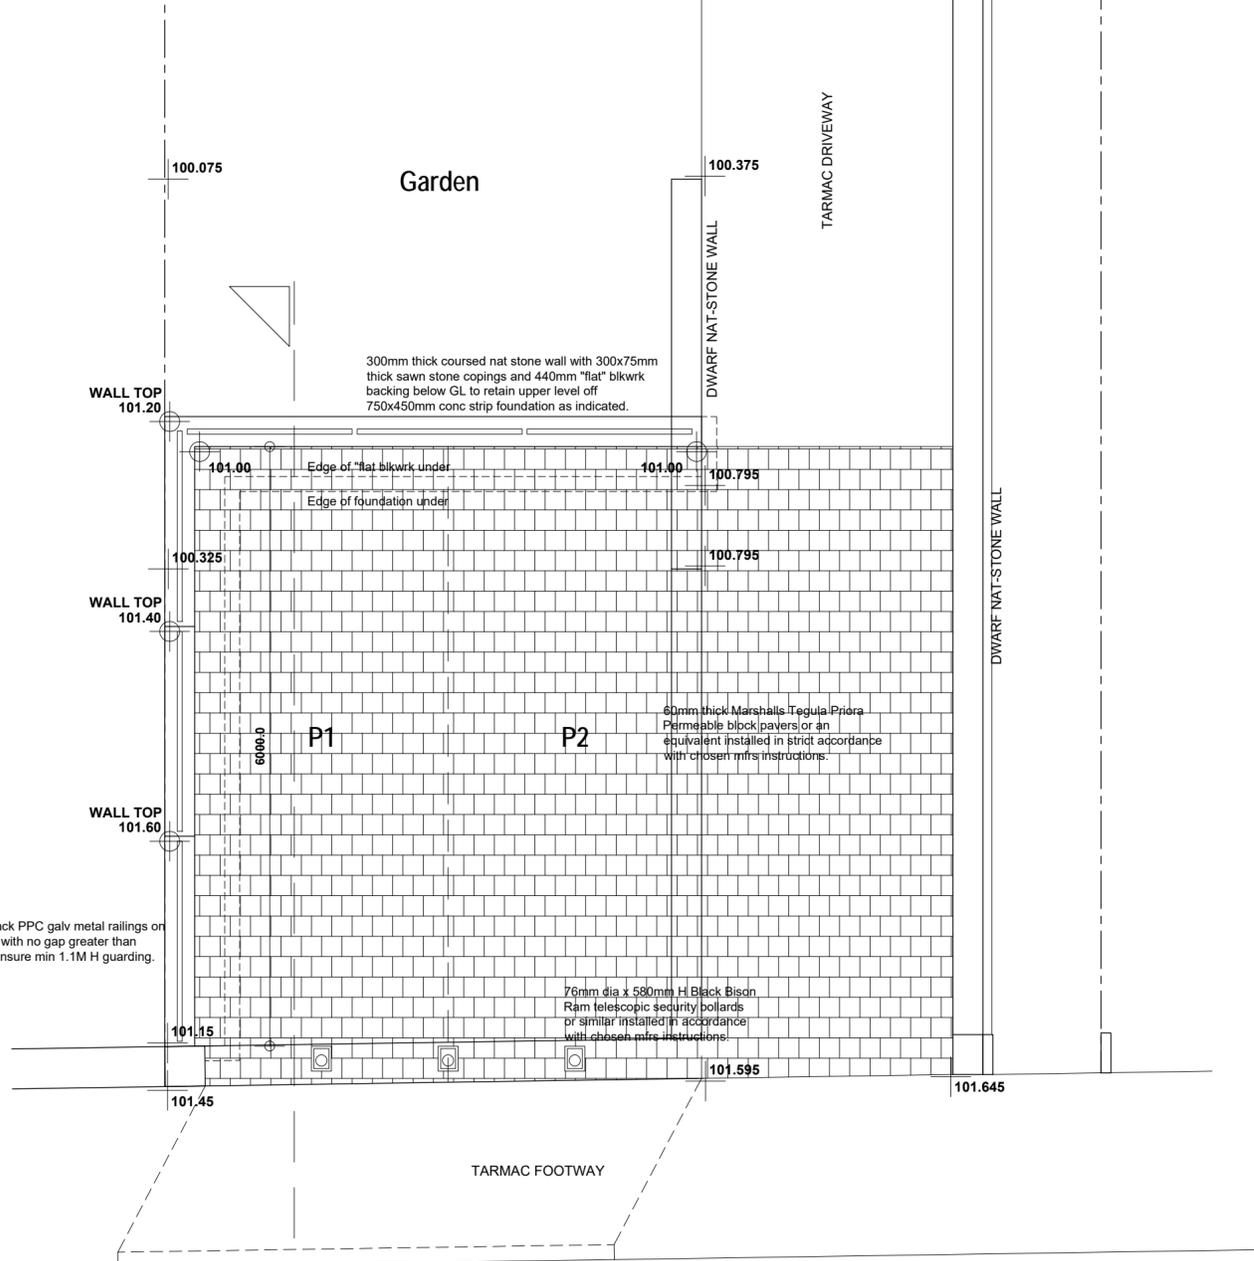

Extend Ex dropped kerb in accordance with Local Highways Authorities details and recommendations.

SILKSTONE LANE

Revision	Date	Description
----------	------	-------------

**PROPOSED ALTERATIONS TO
5 HIGHFIELD COTTAGES, SILKSTONE,
BARNLEY, S75 4JY.**

DETAILED PROPOSALS Site Plan.

Mr & Mrs Hopkinson.



JE Architectural Ltd
23 Windmill Road, Wombwell,
Barnley, S73 8PW.
Tel: 01226 754507
Email: jealdt@virginmedia.com

This drawing and the copyright is the Architectural Company's property and may be used or reproduced only by agreement. All Dimensions in Millimetres Unless specified otherwise and subject to verification on site.

Scale: 1:50 @ A2 Date: JUNE 2025

Ref: 202427 Drwg No: 10

0 cm	2 cm	4 cm	6 cm
------	------	------	------