




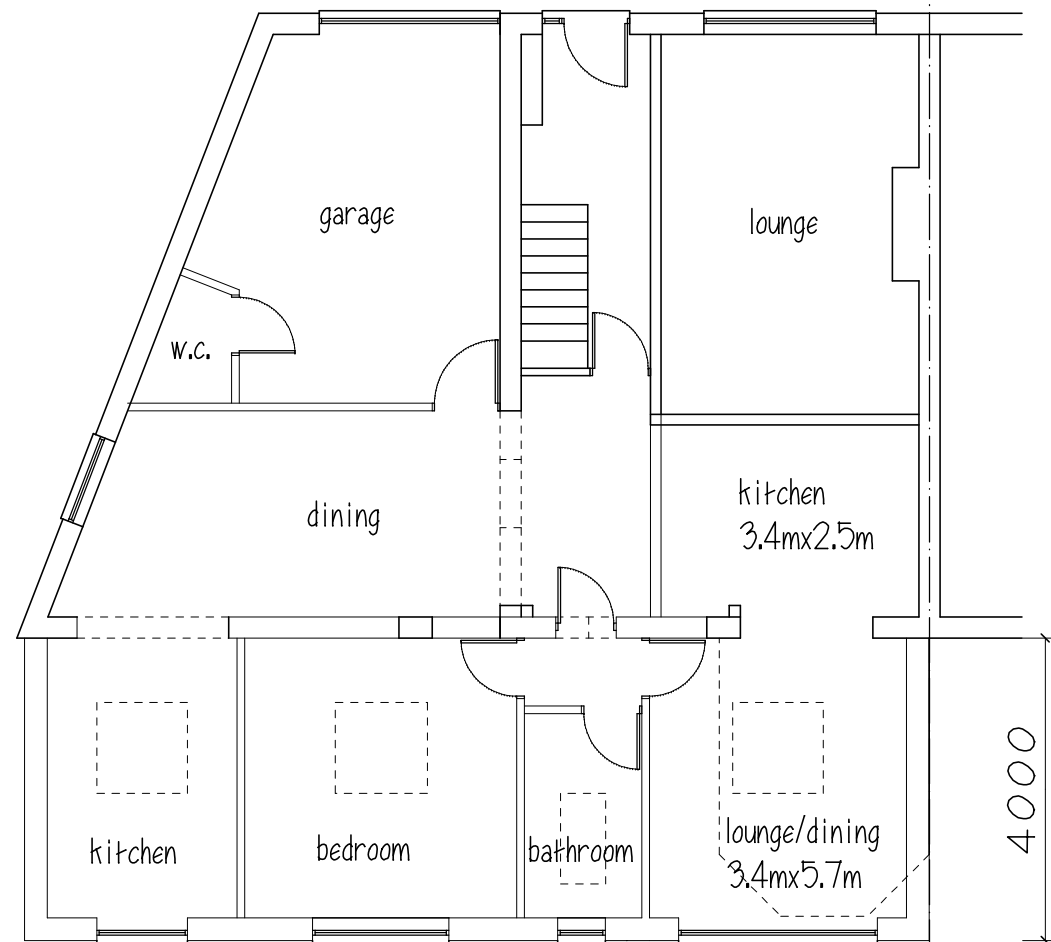


GROUND FLOOR

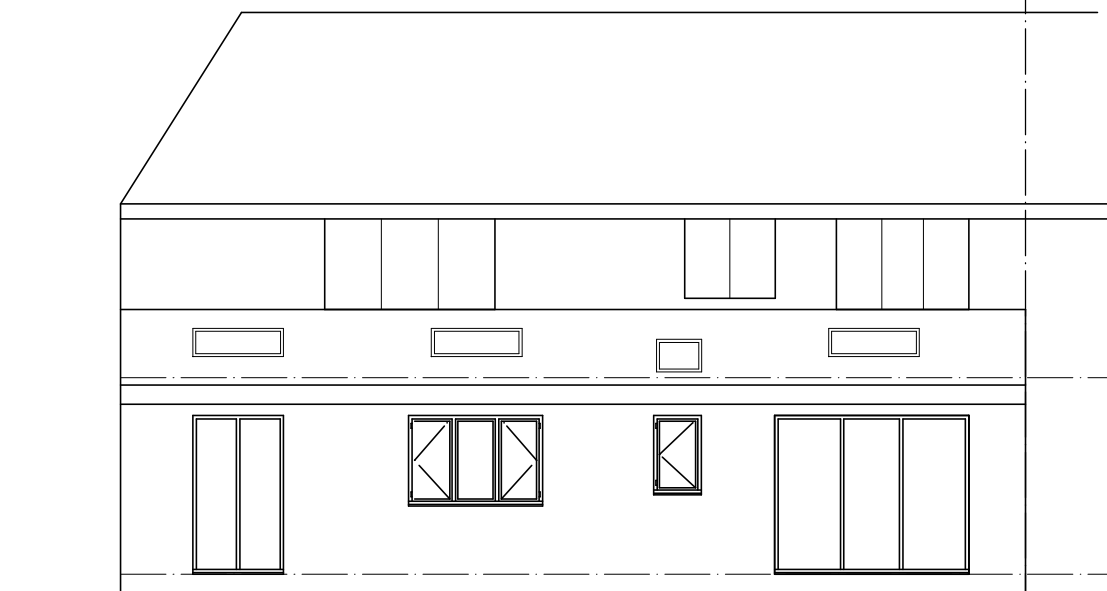

REAR ELEVATION

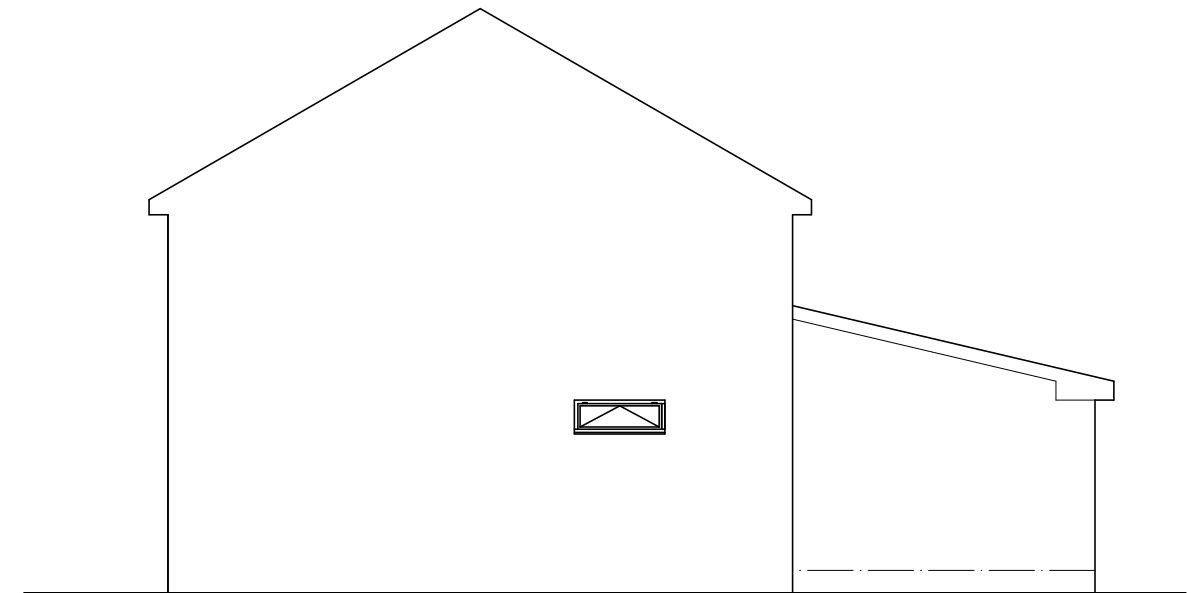

SIDE ELEVATION

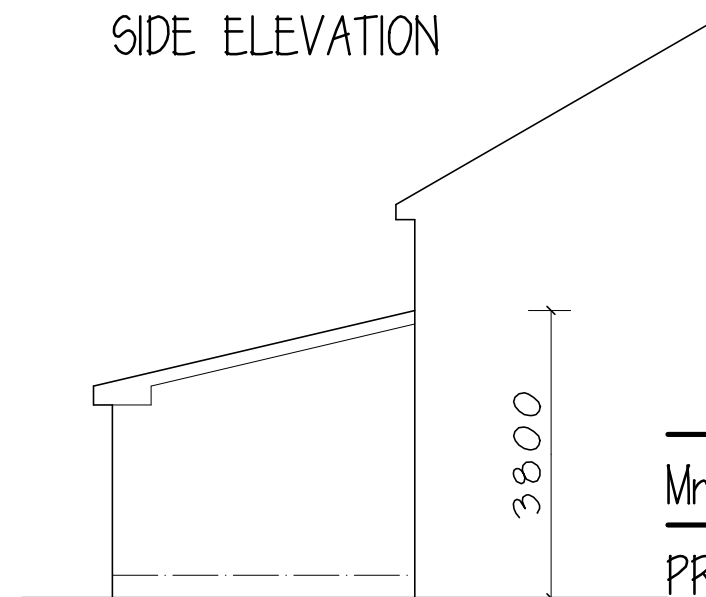

SIDE ELEVATION

Mr B BEVERLEY

PROPOSED REAR EXT.  
284 CARLTON RD.  
ATHERSLEY SOUTH  
BARNSELEY S71 2BA

PRO PLAN & ELEVATIONS

1:100@A3 24 Rev A

**Peter Thompson**

"Linwood"


Barnsley Road

Dodworth

Barnsley S75 3JR t&f. 01226 201391

m. 07973251730

e-mail peter-thompson@hotmail.co.uk

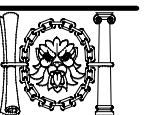

M.C.I.A.T.