




FRONT ELEVATION




REAR ELEVATION



SIDE ELEVATION

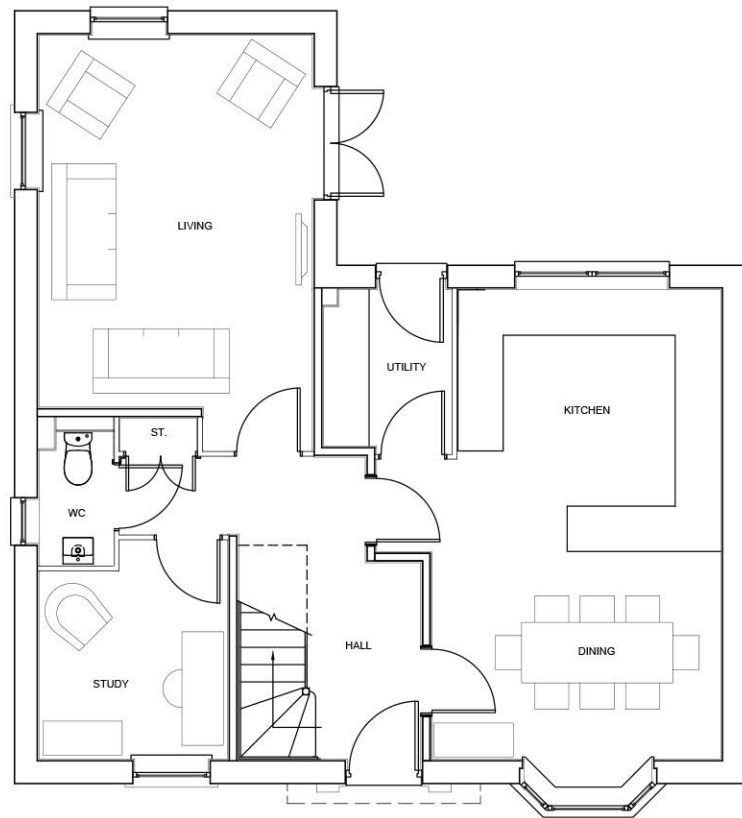

GROUND FLOOR PLAN

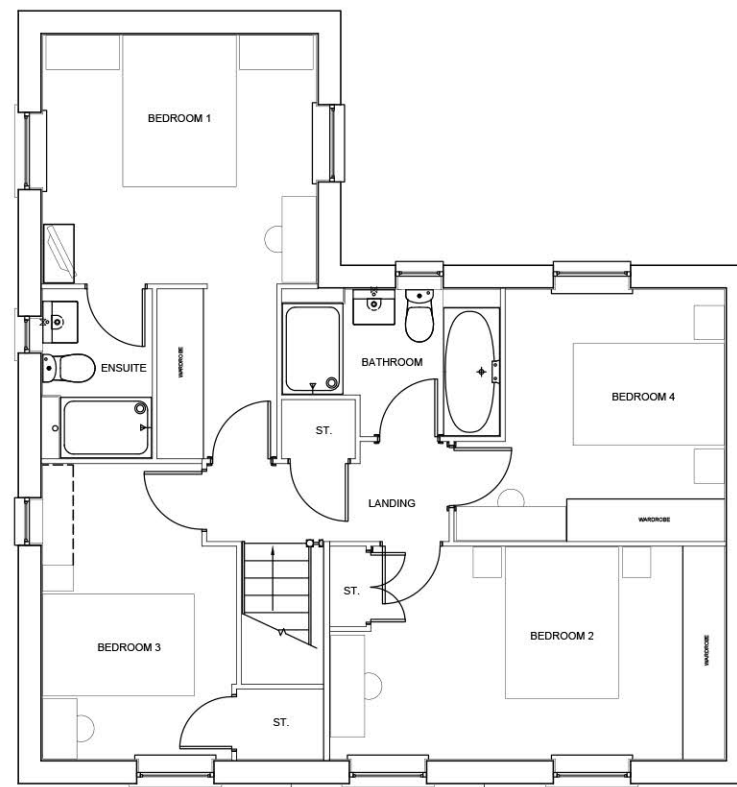

FIRST FLOOR PLAN



SIDE ELEVATION

Scaled @ 1:100



REV.	DESCRIPTION	BY:	DATE:

**STEN**  
ARCHITECTURE

Suite 4, Unit 1,  
Benton Office Park,  
Bennett Avenue,  
Horbury,  
Wakefield,  
WF4 5RA  
Tel: 01924 669424

Web: [www.sten-architecture.co.uk](http://www.sten-architecture.co.uk)  
Twitter: @STEN\_arch  
Facebook: [stenarchitecture](https://www.facebook.com/stenarchitecture)  
LinkedIn: [Sten Architecture](https://www.linkedin.com/company/sten-architecture)

CLIENT:	Barratt and David Wilson Homes Yorkshire West		
TITLE:	Planning Drawings Avondale (H456)		
SCALE AT A3:	DATE:	DRAWN:	CHECKED:
1:100	04.02.20	TW	
PROJECT NO:	DRAWING NO:	REVISION:	
2001	2001.H456.01		

 **DAVID WILSON HOMES**  
WHERE QUALITY LIVES