


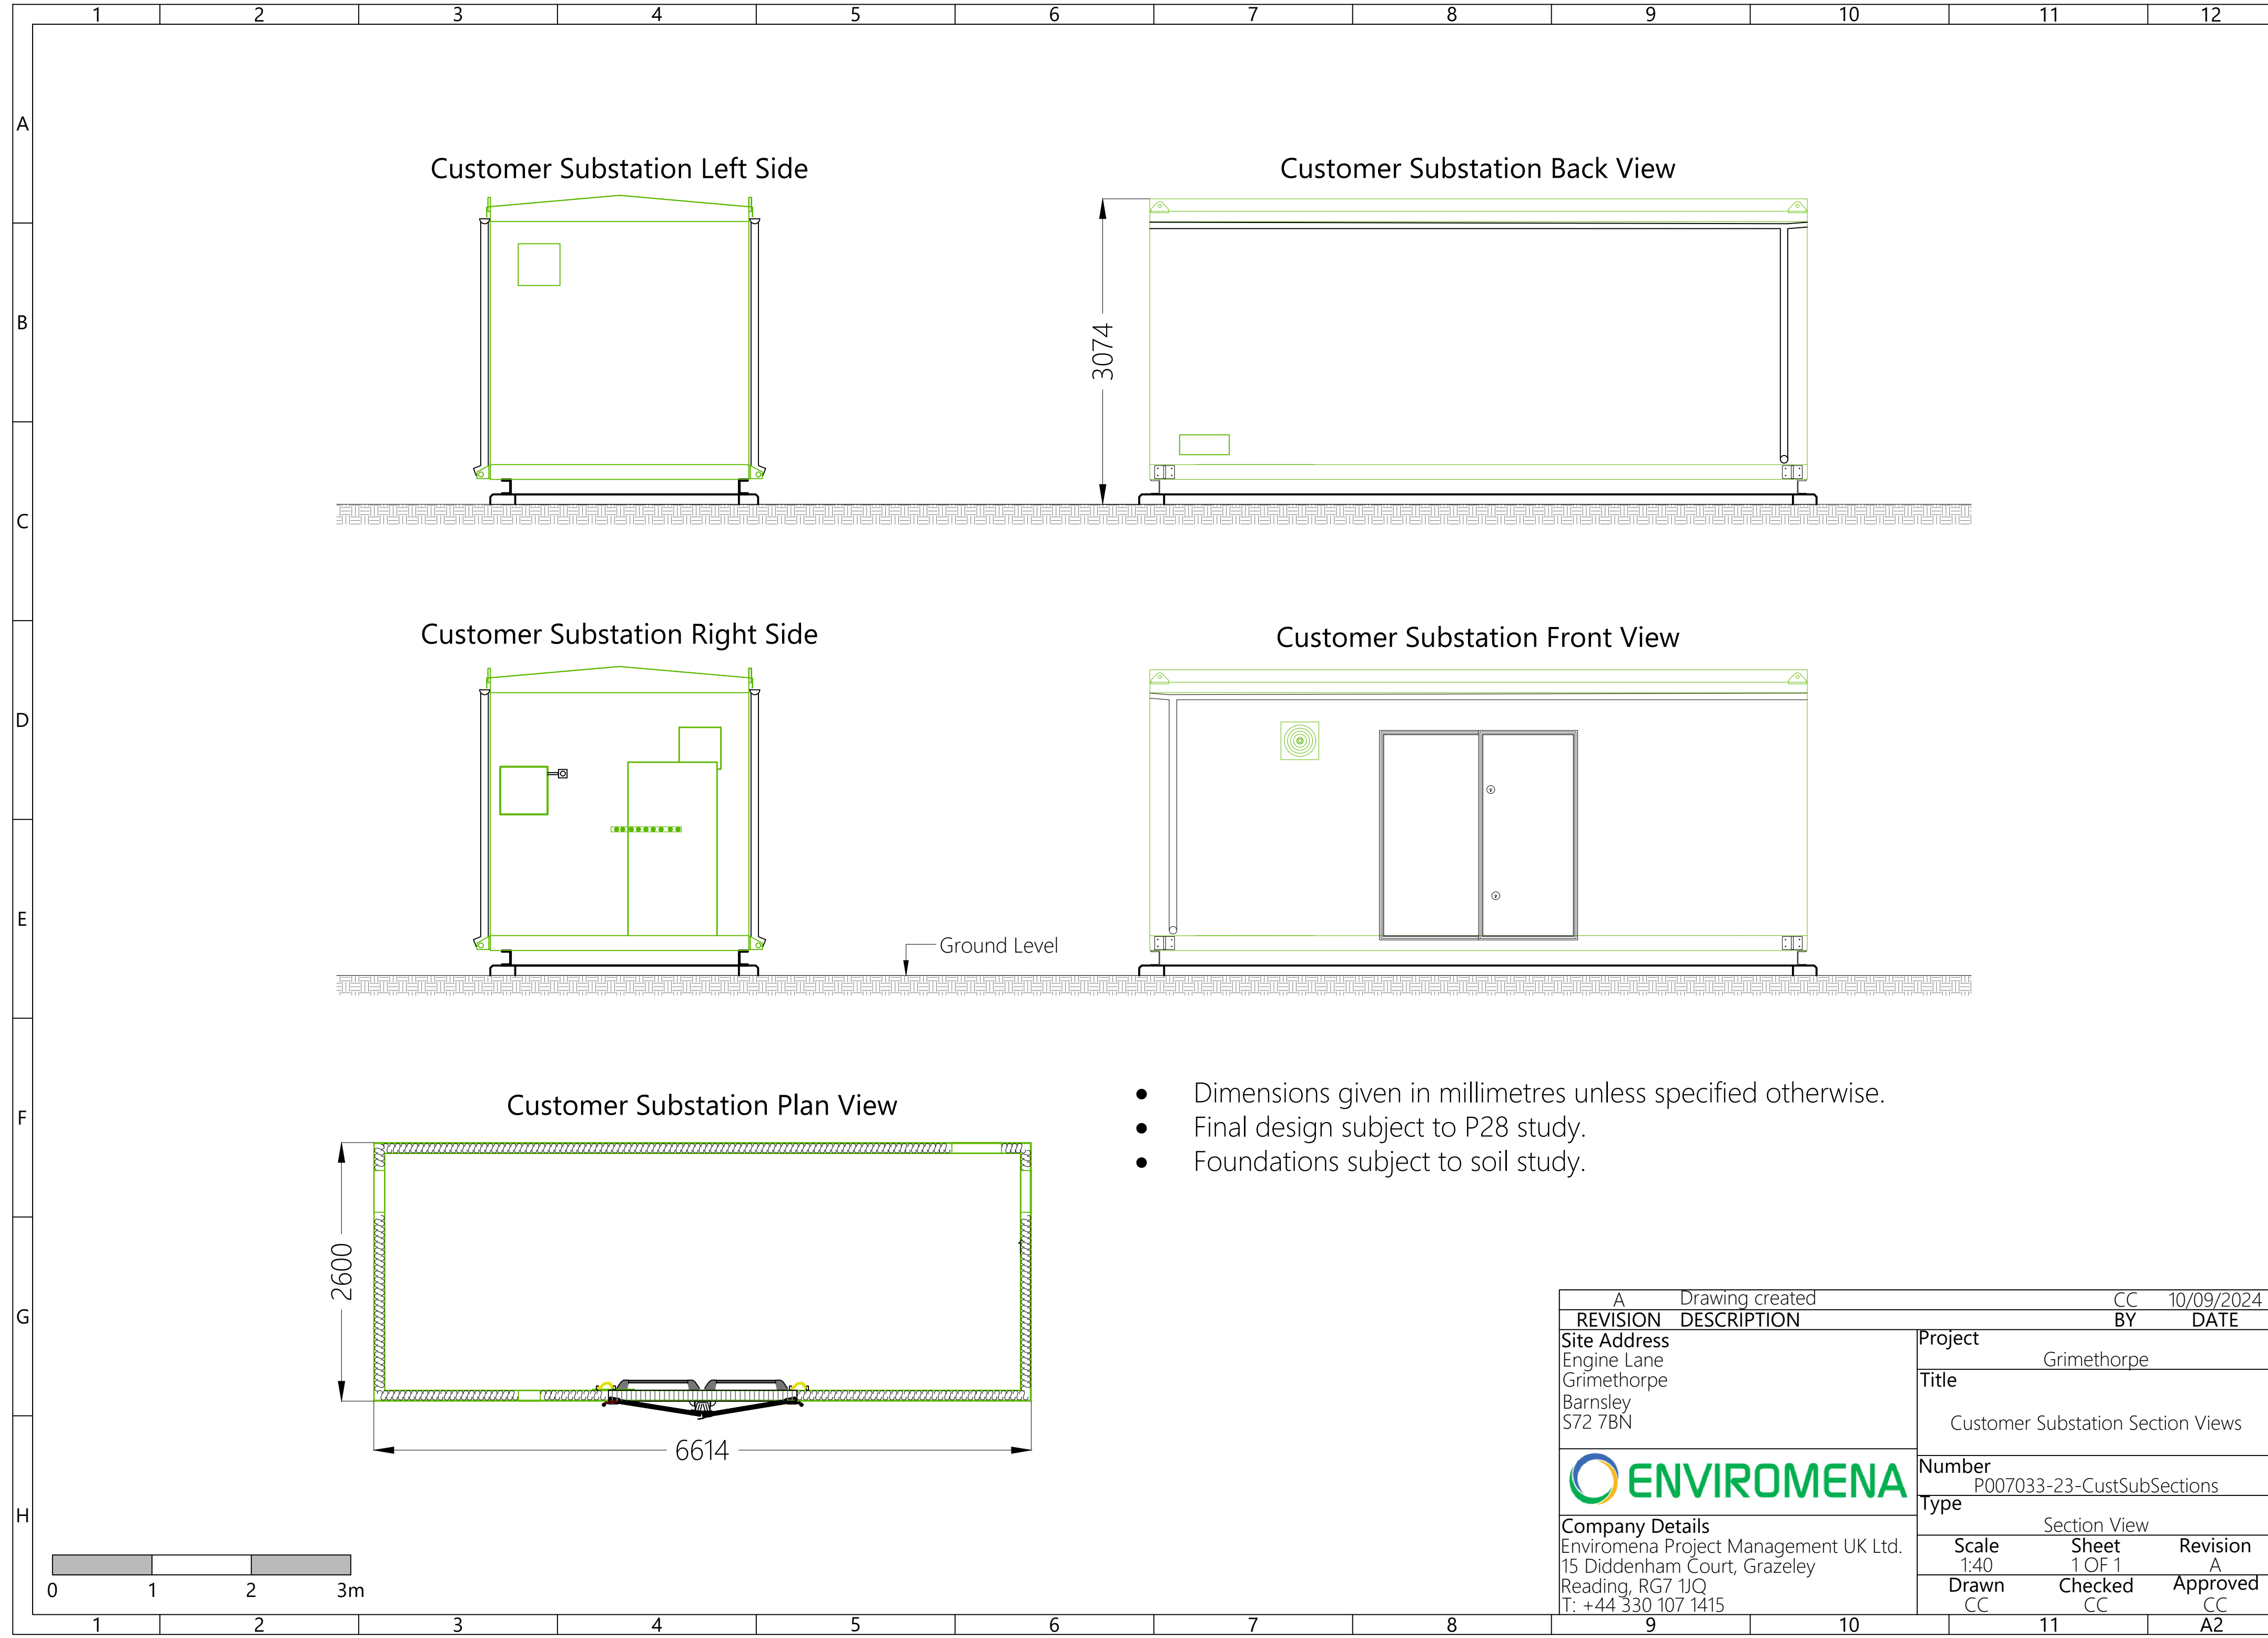

- Dimensions given in millimetres unless specified otherwise.
- Final design subject to P28 study.
- Foundations subject to soil study.