


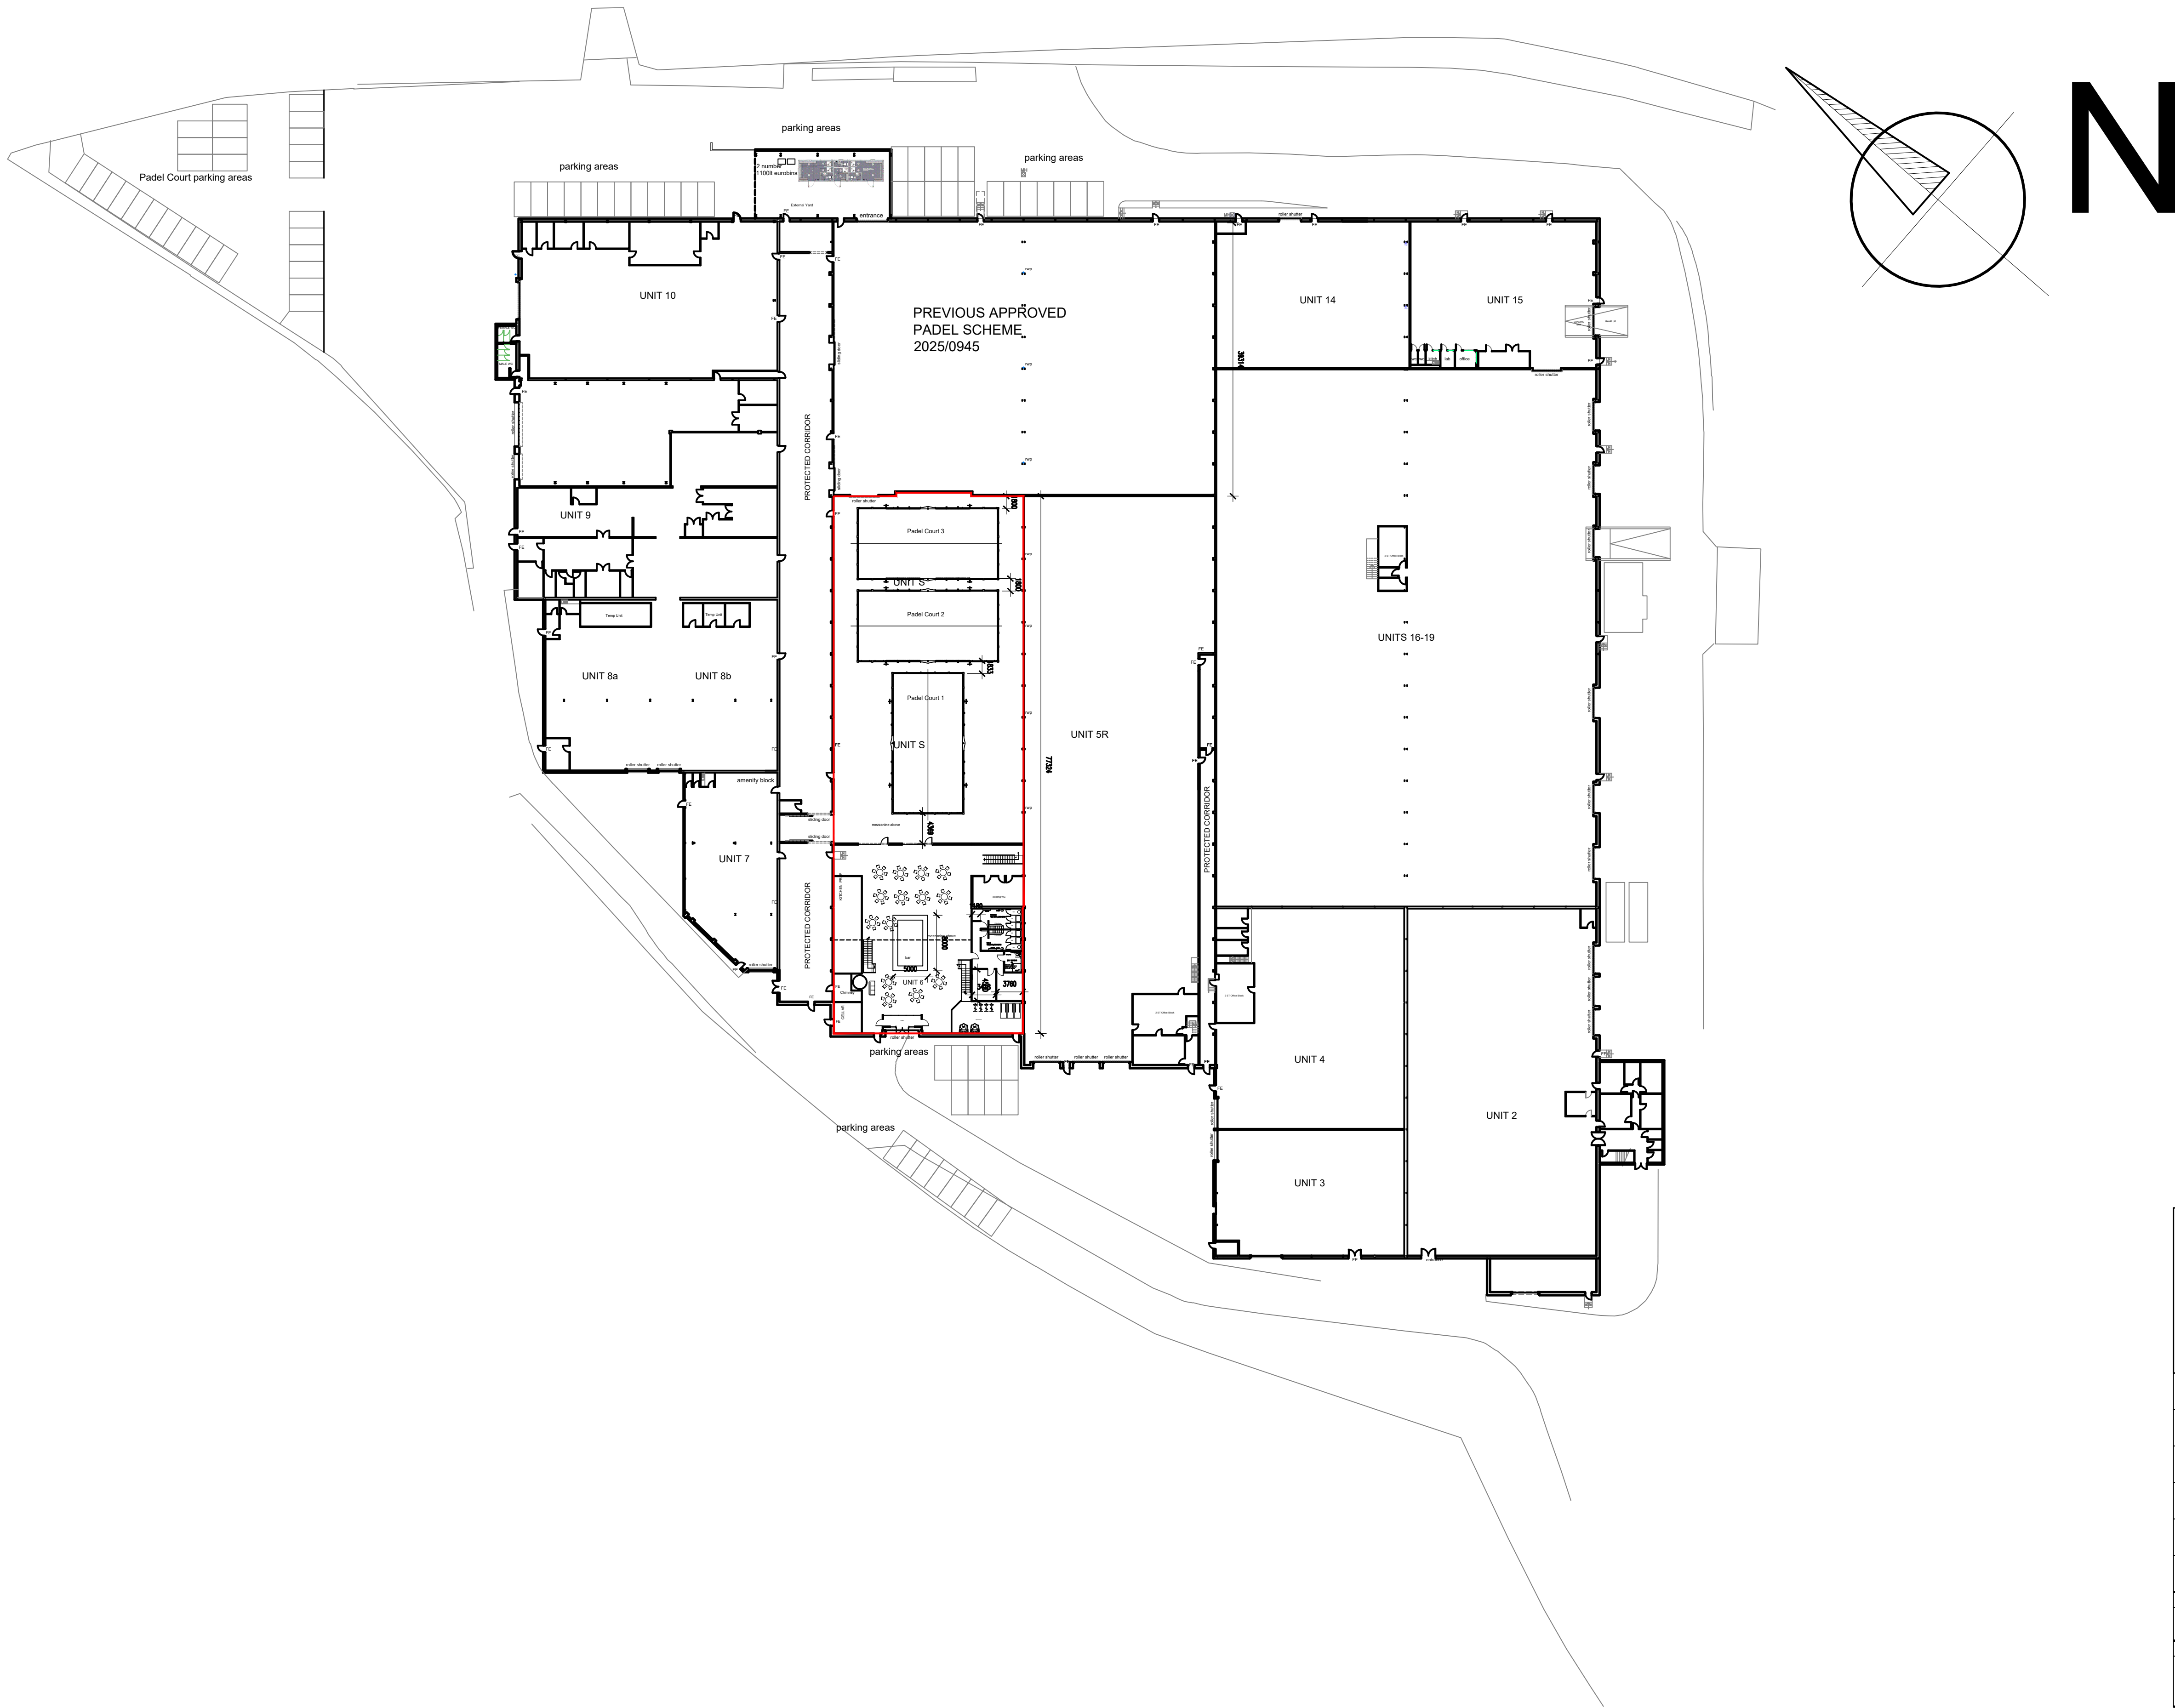



TCM
TRINITY CONSTRUCTION
MANAGEMENT

CLIENT	TOPPLAY LIMITED				
JOB	DARTON BUSINESS PARK				
TITLE	PROPOSED UNIT PADEL SITE				
	PLAN PARKING AREAS				
DRAWN	CHECKED	DATE	SCALE		
PWH	PTE	JULY 2026	A3 ISSUE: 1:1000	A1 ISSUE: 1:500	
REVISION	DRAWING STATUS		DRAWING NUMBER		
			1000-19		