
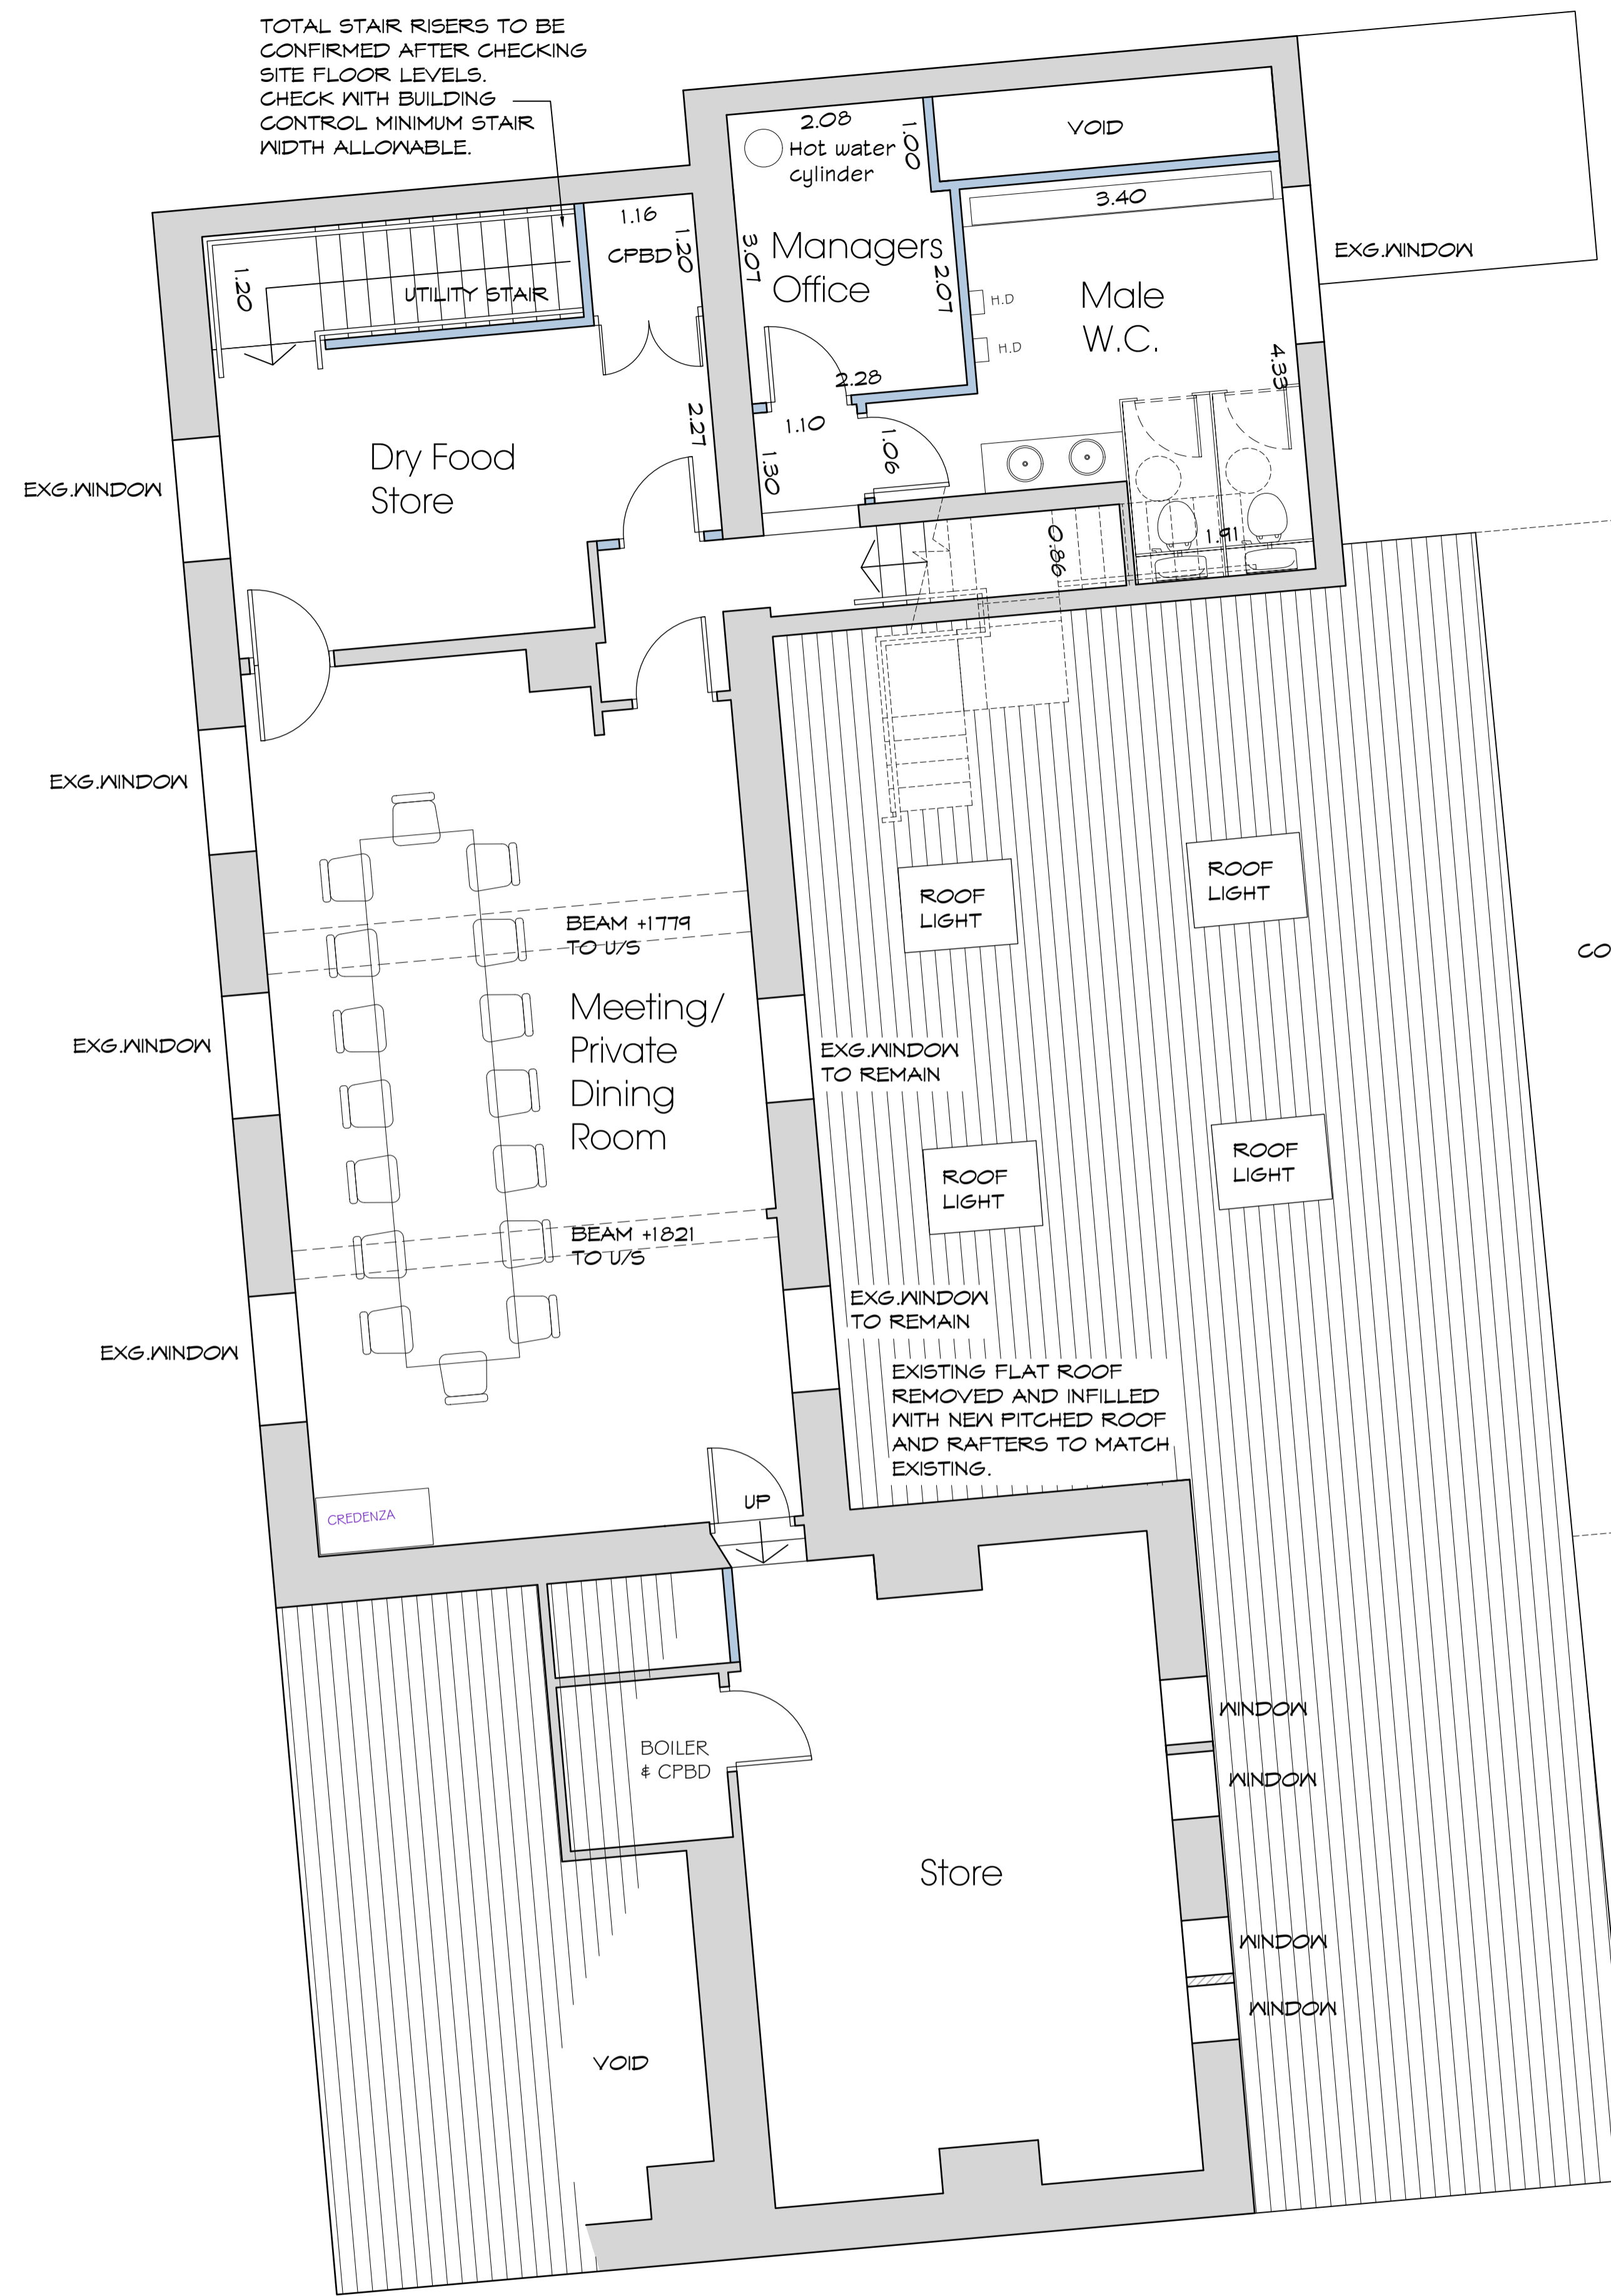


1 Existing First Floor GA Plan
1 : 50

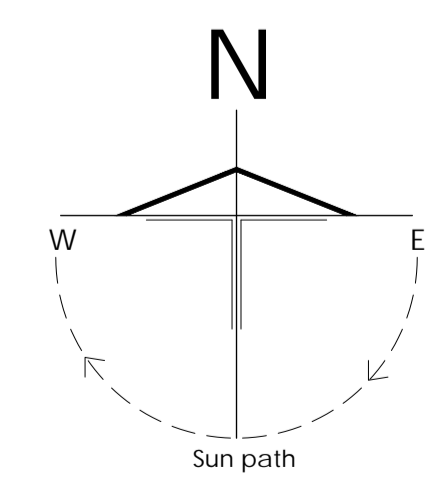

2 Proposed First Floor GA Plan
1 : 50

TOTAL STAIR RISERS TO BE CONFIRMED AFTER CHECKING SITE FLOOR LEVELS. CHECK WITH BUILDING CONTROL MINIMUM STAIR WIDTH ALLOWABLE.

P04	Client amendments	19.05.21	ED	MC
P03	Dimensions added	14.05.21	MC	-
P02	Client amendments	10.05.21	MC	-
P01	Preliminary Issue	06.05.21	ED	MC

Pub Refurbishment
at Fountain Pub
Wellthorpe Lane
Ingbirchworth
for The Brook Group

Farrar Bamforth Associates Ltd.
Architectural Consultants
51 Trinity Street, Huddersfield, HD1 4DN
Tel: (01484) 424008 Fax: (01484) 512305
E-mail: design@farrarbamforth.co.uk
Website: www.farrarbamforth.co.uk

Existing and Proposed
First Floor Plans

Project	Originator	Zone	Level	Type	Rate	Number	Revision
21C14	FBA	ZZ	XX	DR	A	0703	P04
Drawn	Date	Suitability	Revision Status	Scale of A1			
ED	May 21	S2	Planning	1 : 50			

This document is © Farrar Bamforth Associates Ltd. Drawing measurements shall not be obtained by scaling. Setting out dimensions are to base of structure. Verify all dimensions prior to construction or product manufacture. Immediately report any discrepancies on this document to Farrar Bamforth Associates Ltd. This document shall be read in conjunction with associated models, specifications and related consultants documents.