


- NEW SLIMLINE INTERNALLY ILLUMINATED BADGE BOX SIGN CONSTRUCTED FROM 10G ALUMINIUM, BLUE TO RAL 5019 WITH 65% HORIZONTAL GRADIENT TO PANTONE PROCESSED CYAN, WHITE 'GREGGS' LETTERING AND ORANGE QUATTRO DOTS TO PANTONE 1235C. LETTERS AND QUATTRO DOTS ILLUMINATED ONLY.
- NEW PROJECTING SIGN. REFER TO SEPARATE DETAIL.
- NEW 25MM DEEP FOLDED ALUMINIUM BACK PANEL FINISHED GREY, REF: RAL 7015.
- NEW FULLY RECESSED PERFORATED ROLLERSHUTTER, LATHES AND GUIDES TO BE FINISHED TO MATCH RAL 7011 60% GLOSS.
- NEW MANUAL SWING DOOR TO MEET DDA, FINISHED TO MATCH EXISTING SHOPFRONT.
- MANIFESTATION TO BE APPLIED TO ENTRANCE DOORS.
- SHOPFRONT TO BE RETAINED AS EXISTING.
- 3NO. INTERNAL NON-ILLUMINATED TAGI GRAPHIC DISPLAY, FIXED TO SHOPFRONT FRAME.
- EXISTING STALLRISERS TO BE TILED WITH CERAMIC TILES, REF. PORCEL CERAM, PORCEL SLATE SERIES, 300X300MM, BLACK.

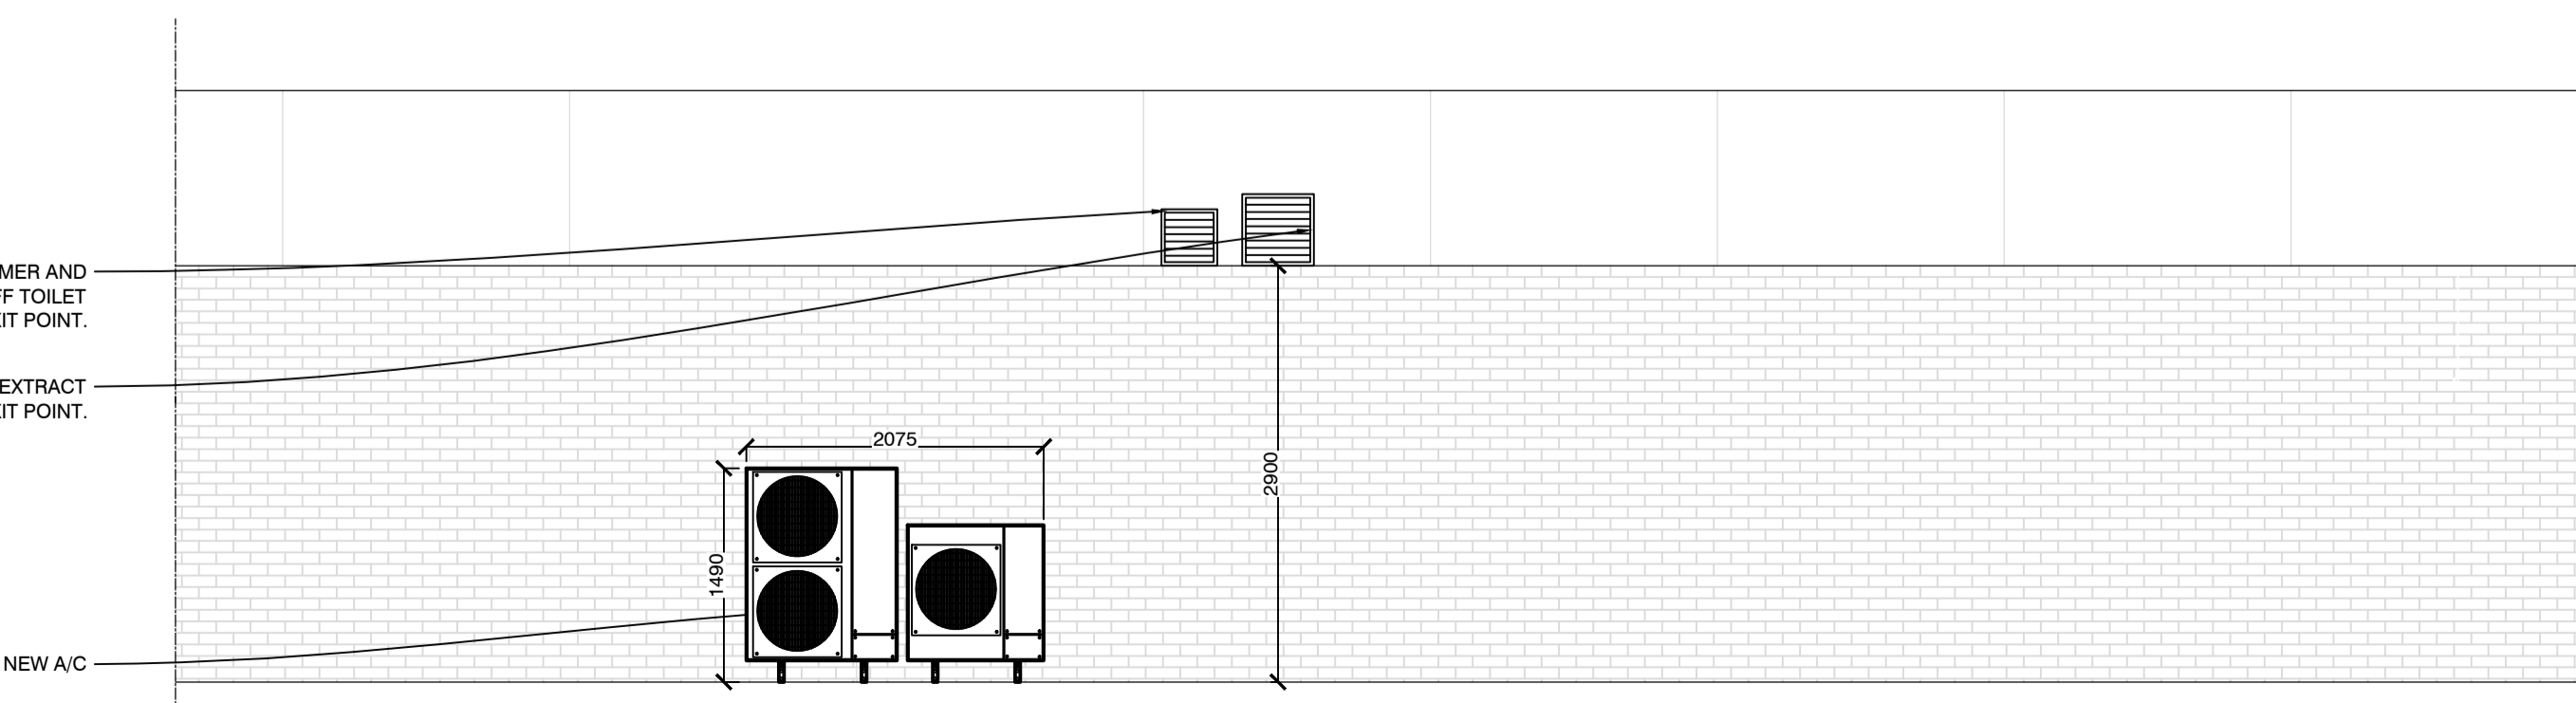

- NEW CUSTOMER AND STAFF TOILET EXTRACT EXIT POINT.
- NEW MAIN EXTRACT EXIT POINT.
- 2NO. NEW A/C

- NEW PROJECTING SIGN. REFER TO SEPARATE DETAIL.
- NEW SLIMLINE INTERNALLY ILLUMINATED BADGE BOX SIGN CONSTRUCTED FROM 10G ALUMINIUM, BLUE TO RAL 5019 WITH 65% HORIZONTAL GRADIENT TO PANTONE PROCESSED CYAN, WHITE 'GREGGS' LETTERING AND ORANGE QUATTRO DOTS TO PANTONE 1235C. LETTERS AND QUATTRO DOTS ILLUMINATED ONLY.

PROJECTING BOX SIGN; 700 X 700mm. CONSTRUCTED FROM 10g ALUMINIUM STOVE ENAMELLED GREY TO RAL 7015. CENTER PANEL STOVE ENAMELLED BLUE TO RAL 5019 WITH 60% HORIZONTAL GRADIENT TO PANTONE PROCESSED CYAN. 'GREGGS' LETTERING IN FRET CUT OPAL PERSPEX. QUATTRO DOTS FRET CUT PERSPEX TO PANTONE 1235C. LETTERS AND QUATTRO DOTS ILLUMINATED ONLY.

PROJECTING SIGN DETAIL (1:10)

REV	DESCRIPTION	DATE	NAME
GREGGS Plc (PENNINES) 31 GREENSIDE STREET OPENSRAW MANCHESTER M11 2HW Tel: (0161) 274 2760			
Shop S Number & Name S5278 WAKEFIELD BARNSELY			
Title PROPOSED PLANNING, ADVERTS AND HVAC			
Site Address WAKEFIELD ROAD BARNSELY			
Gross Building Area N/A		Gross Sales Area N/A	
Drawing No. RPEN/S5278/07			Rev.
Date 22.03.19		Scale 1:50 @ A1	
Drawn by ANGELA D		Scale Bar	
Issued 19.03.19			