


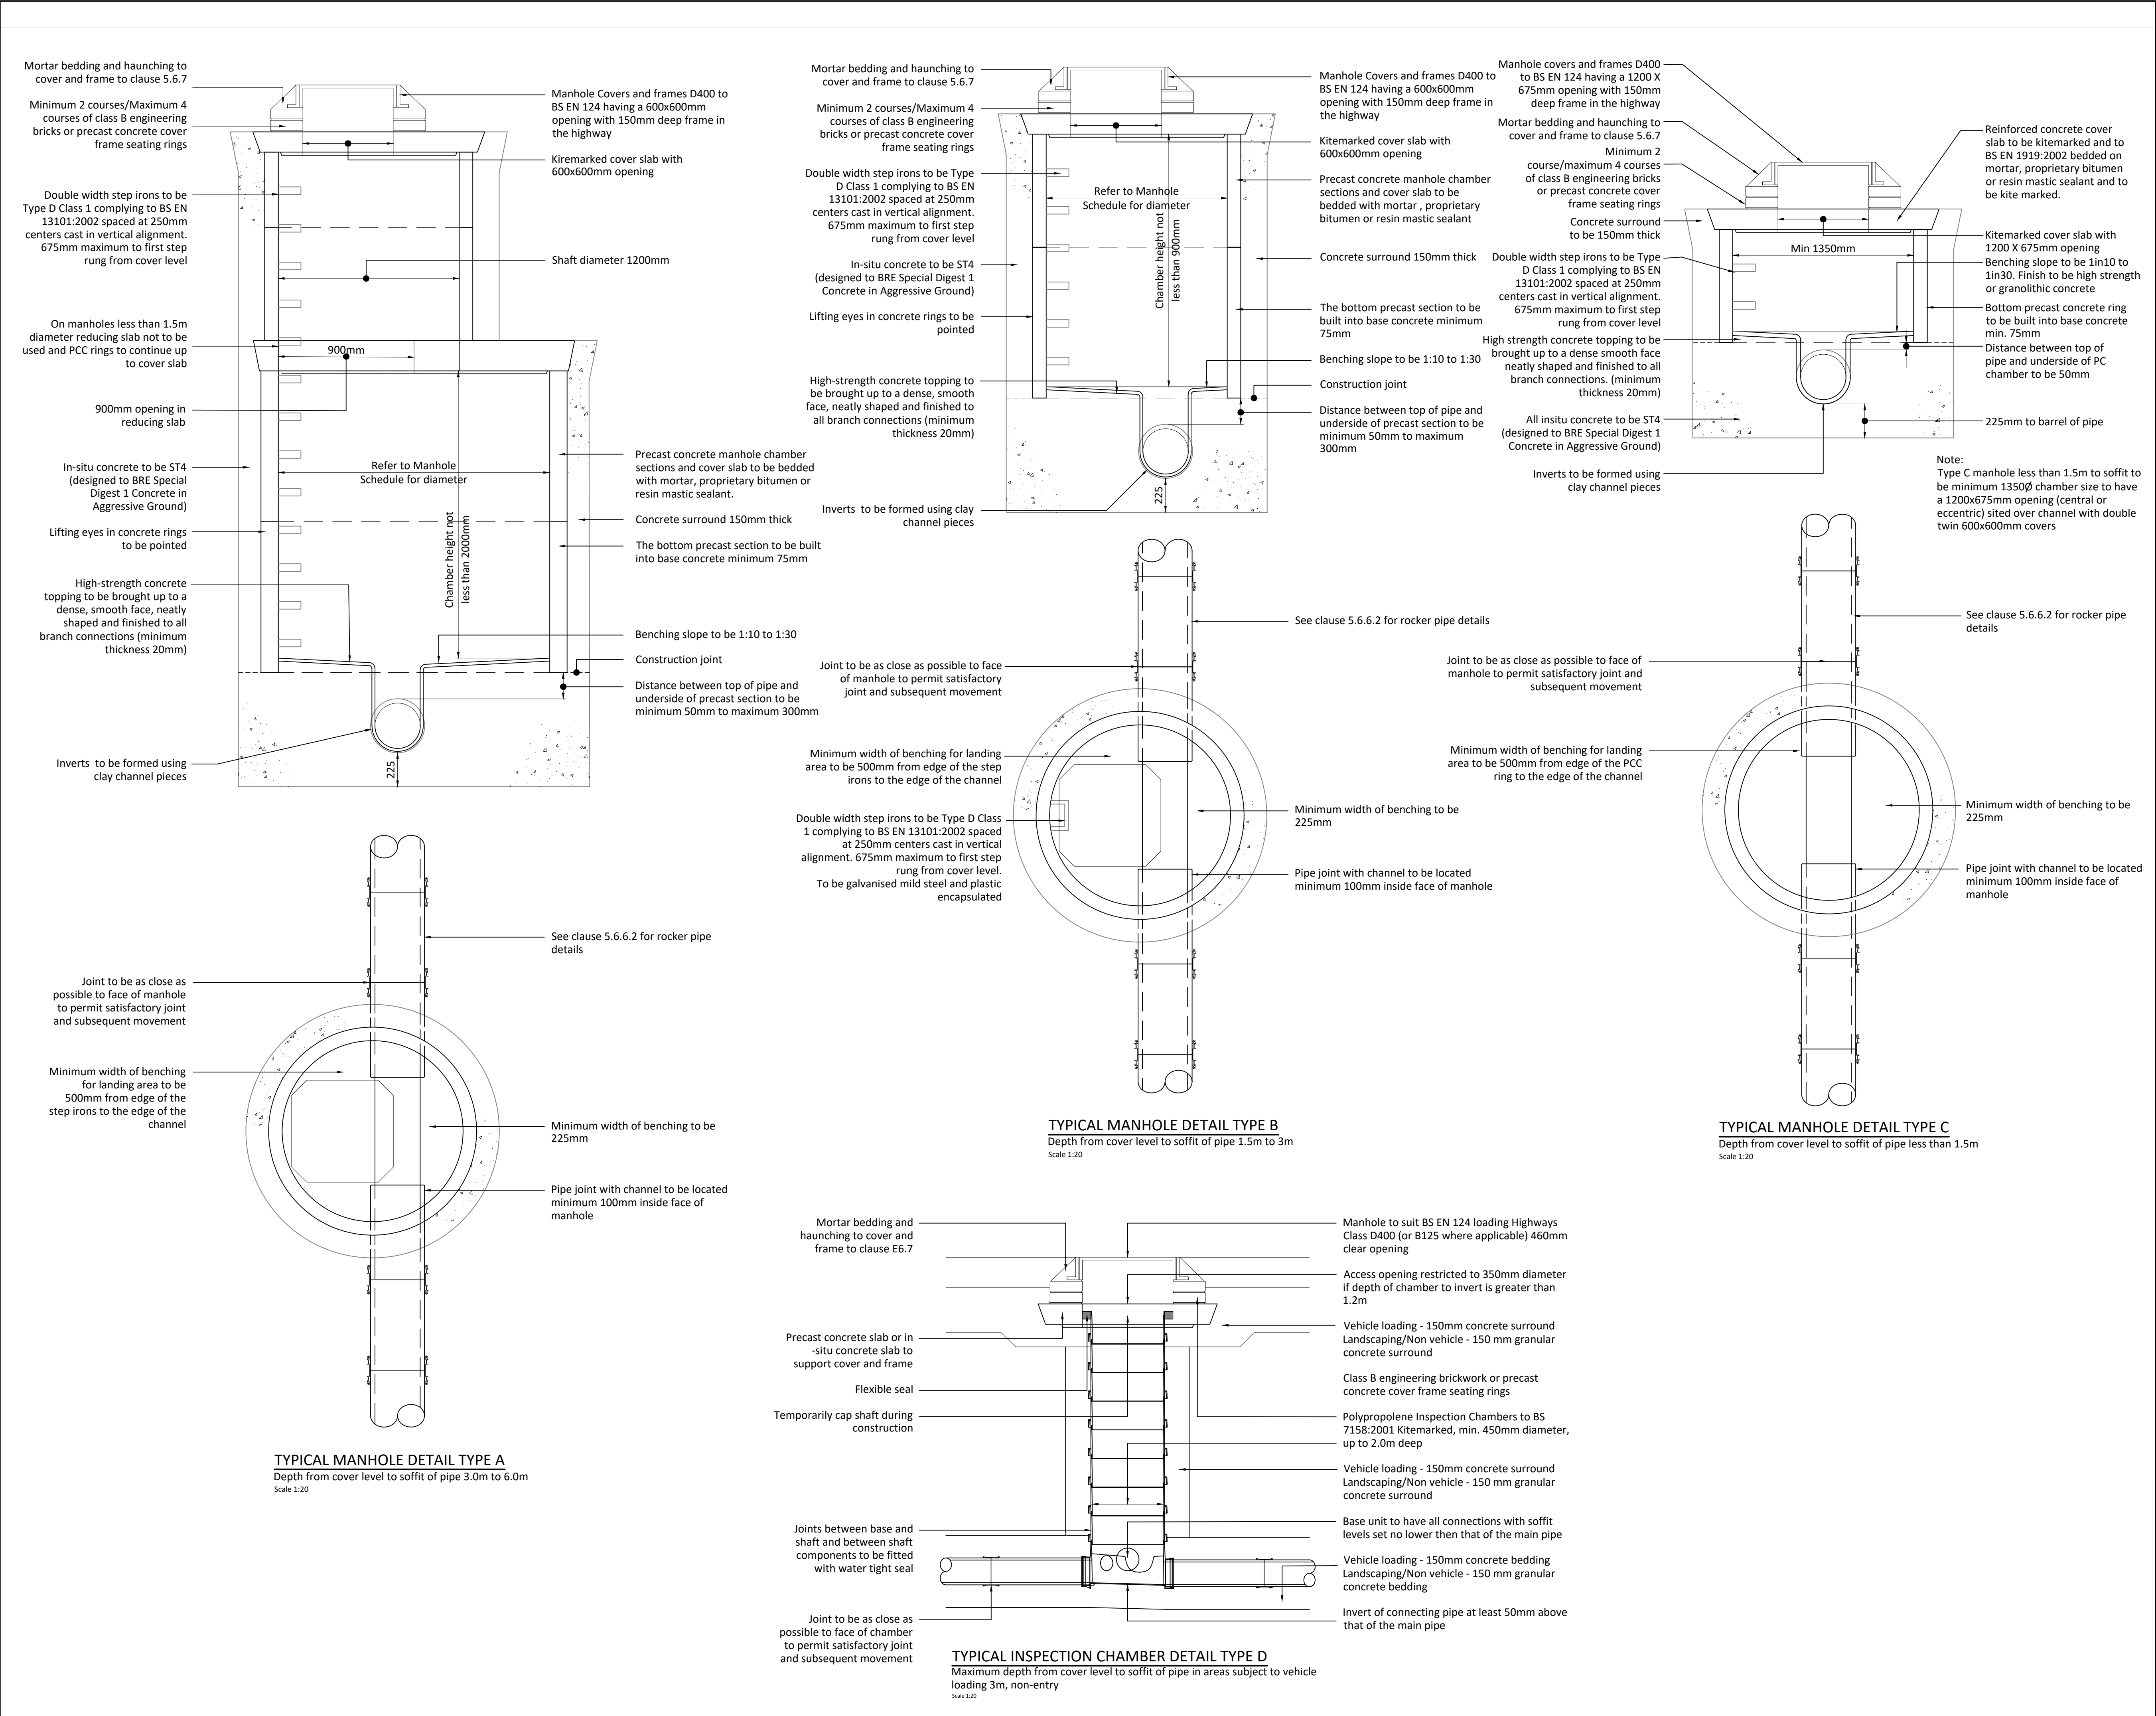

Do Not Scale					
DESIGN REVIEW					
Design review by:	**	Checked by:		**	
Residual hazards:					
Health, Safety & Environmental Notes					
NOTES					
17.02.23	Tender Issue	OCB	JS	P2	
03.02.23	Initial Issue	OCB	JS	P1	
Date	Description	By	Chk	Rev	
ADEPT CIVIL AND STRUCTURAL CONSULTING ENGINEERS Web: www.adeptcsce.com Email: inbox@adeptcsce.com Tel: 0113 239 4518 (Head Office) Originating Office: Leeds 1912 Mills, Sunny Bank Mills, Farsley, Leeds, LS28 5UJ Tel: 0113 239 4518					
Project Dearne Valley Parkway					
Title Typical Drainage Details Sheet 1 of 3					
Client GREGORY PROPERTY GROUP					
Scale @ A1 1:20	Initial author OCB	Initial checker JS	Approver RP	Initial Date Feb' 23	
Status S5	Purpose Tender			Adept Ref 00.23009	
Project Number 00.23009-ACE-00-ZZ-DR-C-01030		Originator Volume Level	Type Role	Drig. No.	Rev. P1