


SITE LOCATION PLAN 1:500 Scale

GROUND FLOOR AND PART SITE LAYOUT

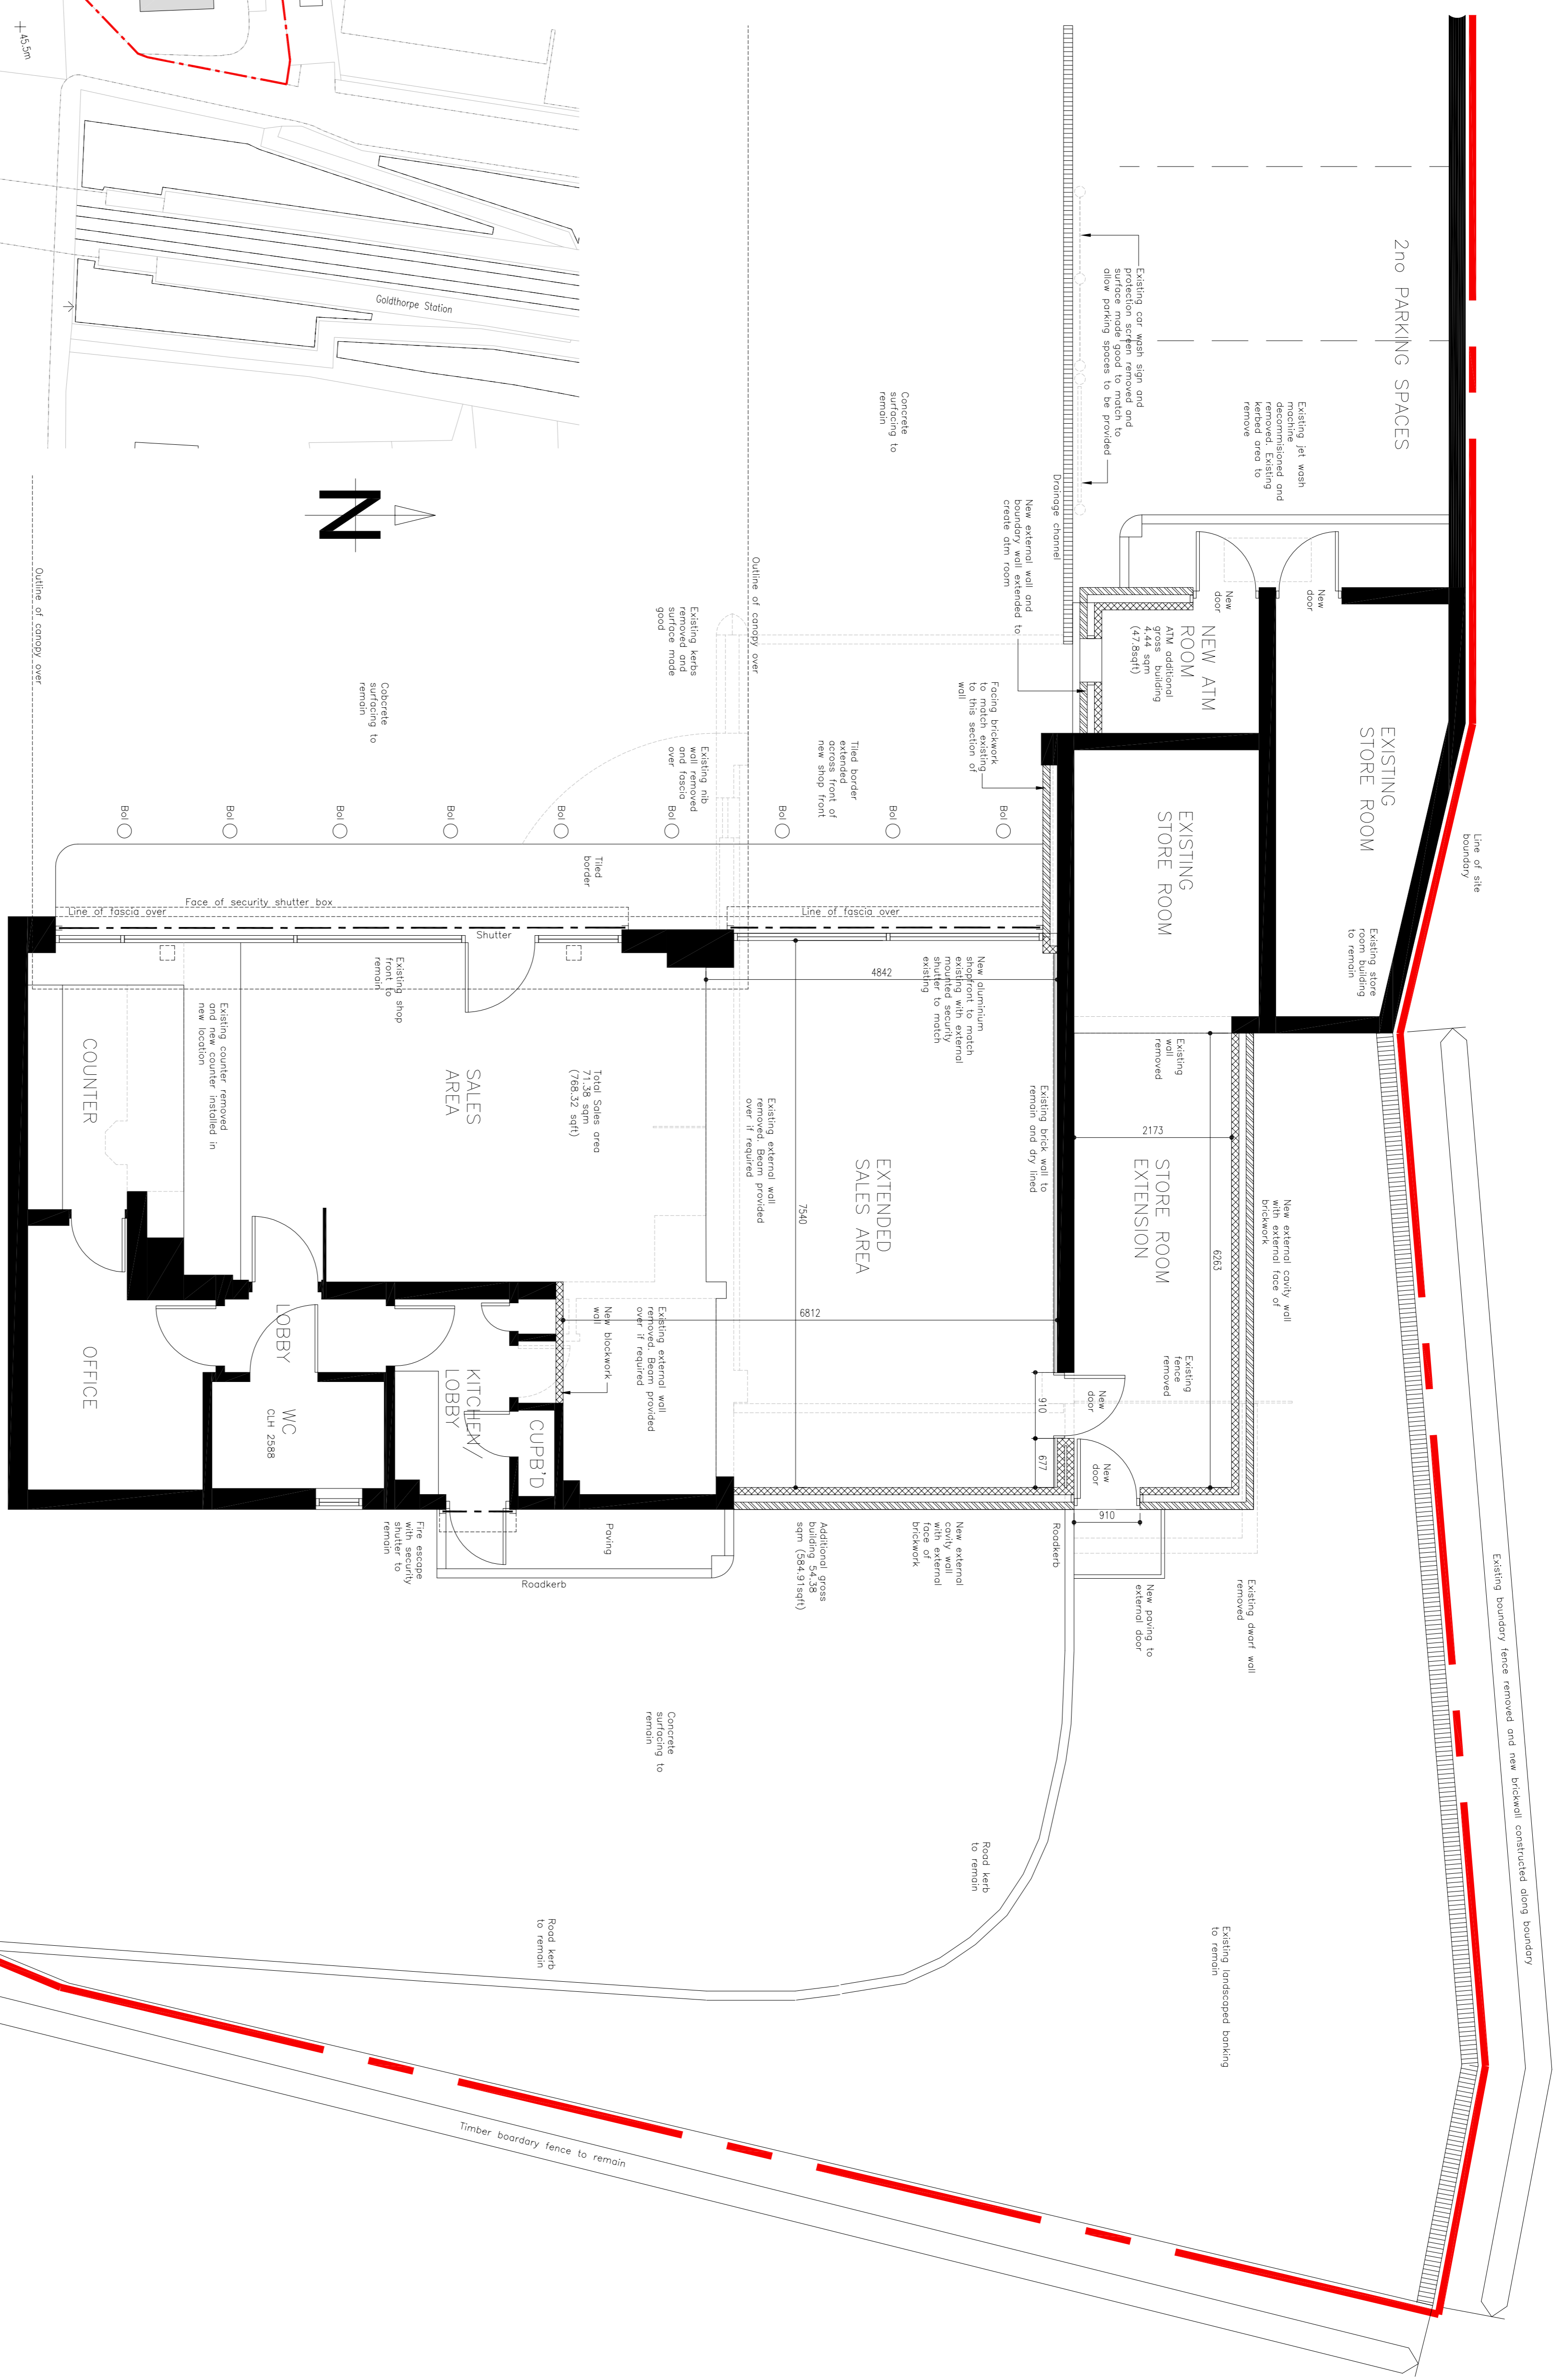

Rev	Description	Date

Project
PROPOSED KIOSK EXTENSION
MONKHILL SERVICE STATION
BARNLSLEY ROAD
GOLDTHORPE

Drawing Title		Date
PROPOSED GROUND FLOOR, SITE LAYOUT & LOCATION PLAN		MAR 14
Scale(s) 1:50@A1	Job No. 14-63	Revision 002