


Proposed Roof Plan



NOTE
 Drawing use for status issued for only. Feasibility & Planning drawings are not intended for construction or manufacture. J Mahoney Architects Ltd cannot accept any responsibility for issues arising due to this.
 All dimensions to be checked on site and any discrepancies to be notified prior to the commencement of work.
 Do not scale from this drawing. If in doubt ask
 © J Mahoney Architects



Proposed First Floor Plan

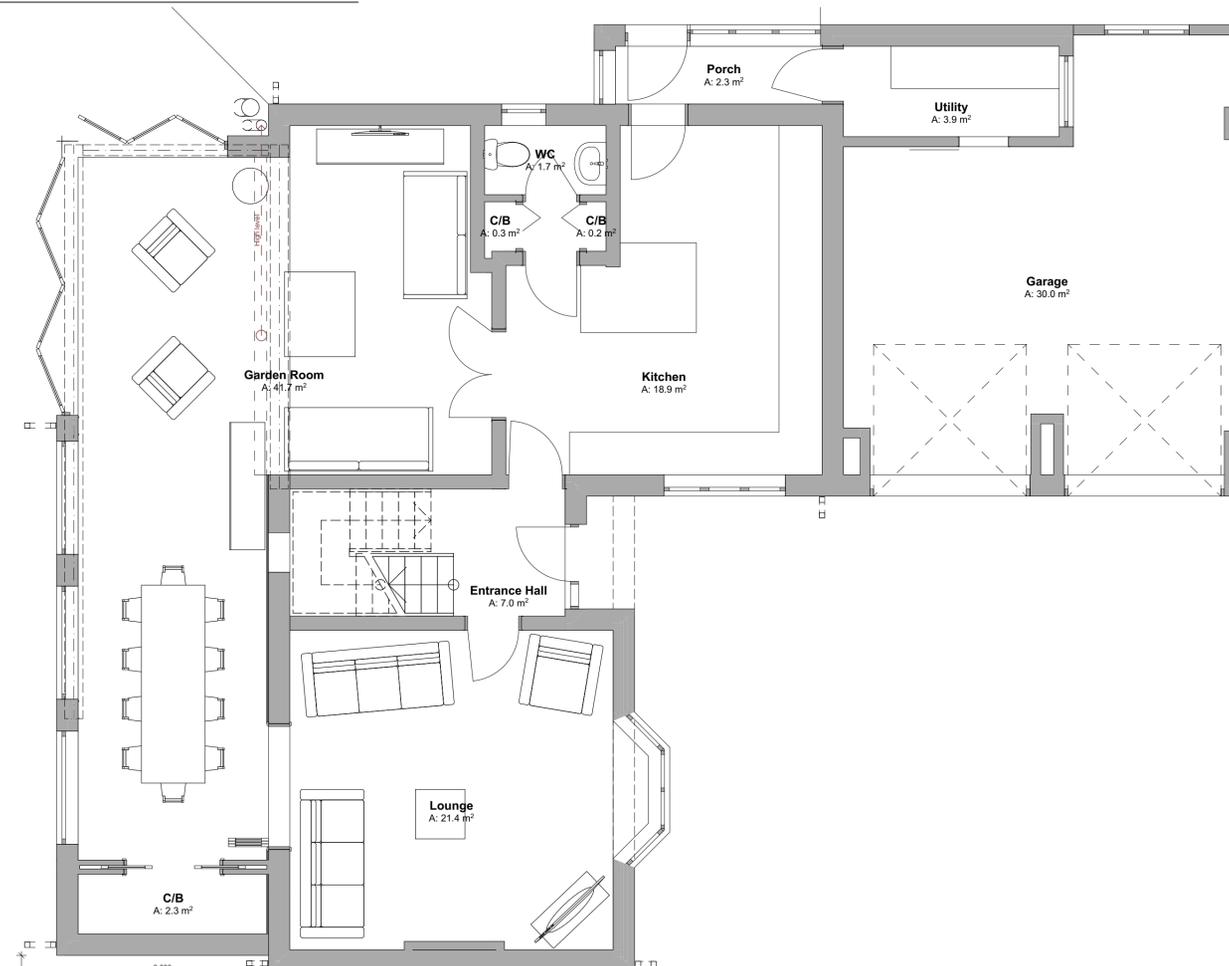

Proposed Ground Floor Plan

B	Planning issue	03.10.25	JFM
A	Initial issue	21.07.25	JFM
Rev	Revision Notes	Date	Initial

status **PLANNING**

J Mahoney Architects
 Design & Planning
 J Mahoney Architects,
 25 Millstones, Oxspring
 Sheffield, S36 8WZ
 Tel: 07577572695
 Email: jmahoneyarchitects@gmail.com

client
Mr Matthew Whitehead

job title
**Rear Extension
 6 Plasters Drive
 Oxspring Sheffield
 S36 8ZW**

drwg title
Proposed Floor Plans

date **June 2025** drawn **JFM**

scale **1:50** sheet **A1**

drwg no & revision
MWE-JMA-ZZ-00-DR-A-(10)101B