


The general contractor is responsible for the verification all dimensions on site and the architect is to be informed of any discrepancy.

The status of information contained in a computer copy of this drawing shall be limited to that conveyed by the paper copy.


Revisions:  
 Rev A 03.06.2010 TS/Chk Canopies added. Section amended. Schedule of materials up dated.  
 Rev B 14.07.2010 TS/Chk New canopy design added.

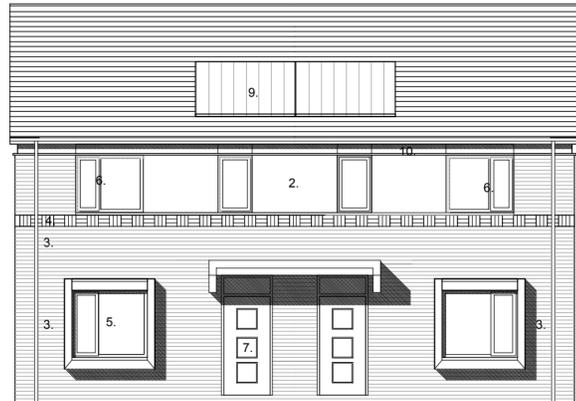


Front Elevation  
 Plots 11 & 12, 25 & 26  
 See site plan for orientation




Rear Elevation  
 Plots 11 & 12, 25 & 26  
 See site plan for orientation

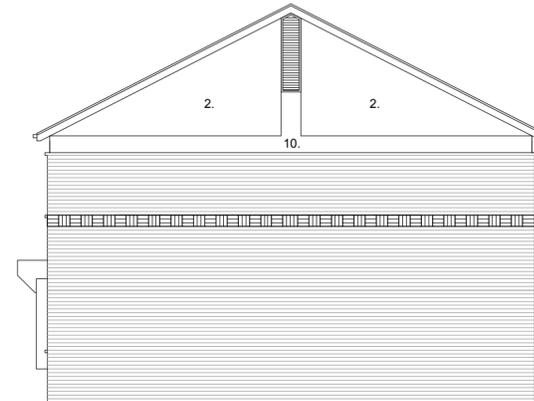


Side Elevation  
 Plots 26  
 See site plan for orientation

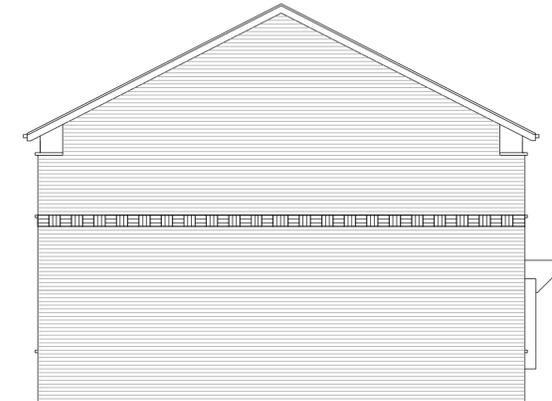


Side Elevation  
 Plots 11, 12 & 25  
 See site plan for orientation

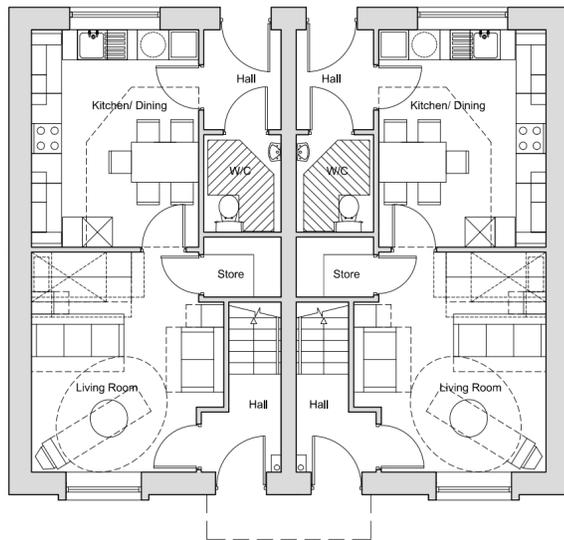


Ground Floor  
 Plot size - 88.5 m<sup>2</sup>

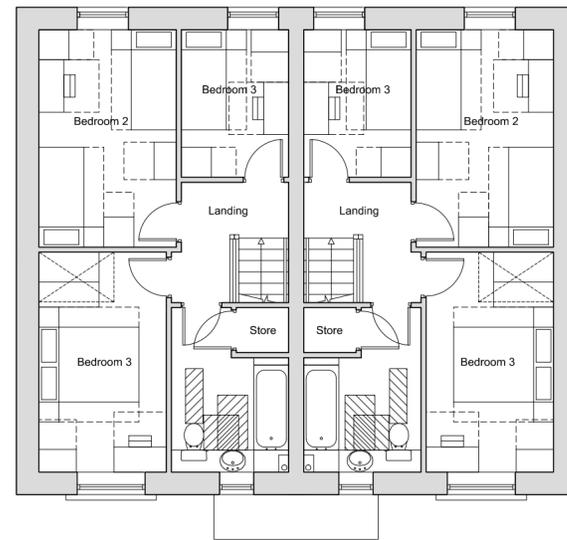

First Floor

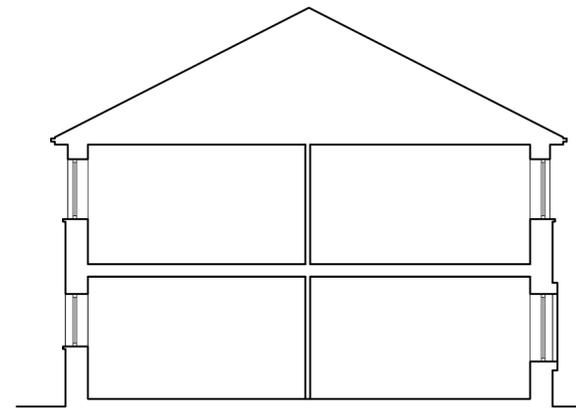

Section

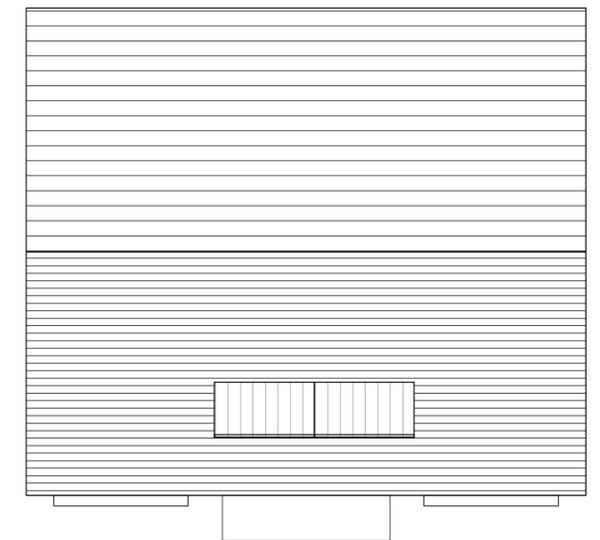

Roof Plan

Materials Schedule:

1. Interlocking low profile flat tile (dark grey)
2. Through coloured Render Sto, Weber or similar approved system
3. FL quality through coloured Facing Brickwork (red)
4. Alternating soldier & stack bonded feature band
5. Projecting Oriel window zinc wrapped
6. Double glazed Softwood windows, stained finish from renewable managed European Forests
7. Timber Security door to achive PAS-24 Manse Masterdor or similar approved.
8. Standing Seam Canopy
9. Solar Panels
10. Light grey composite flat panel.

drawing status  
 approval  
 construction  
 preliminary  
 record  
 information  
 comment  
 tender

Scale 1:100 @ A2  
 Date November 2009  
 Drawn RJJ  
 Dwg.No 2121.30.043B

# 3B5P Unit Plans & Elevations

Plots 11 & 12, 25 & 26  
 Edwins Close, Barnsley  
 Yorkshire Housing

