


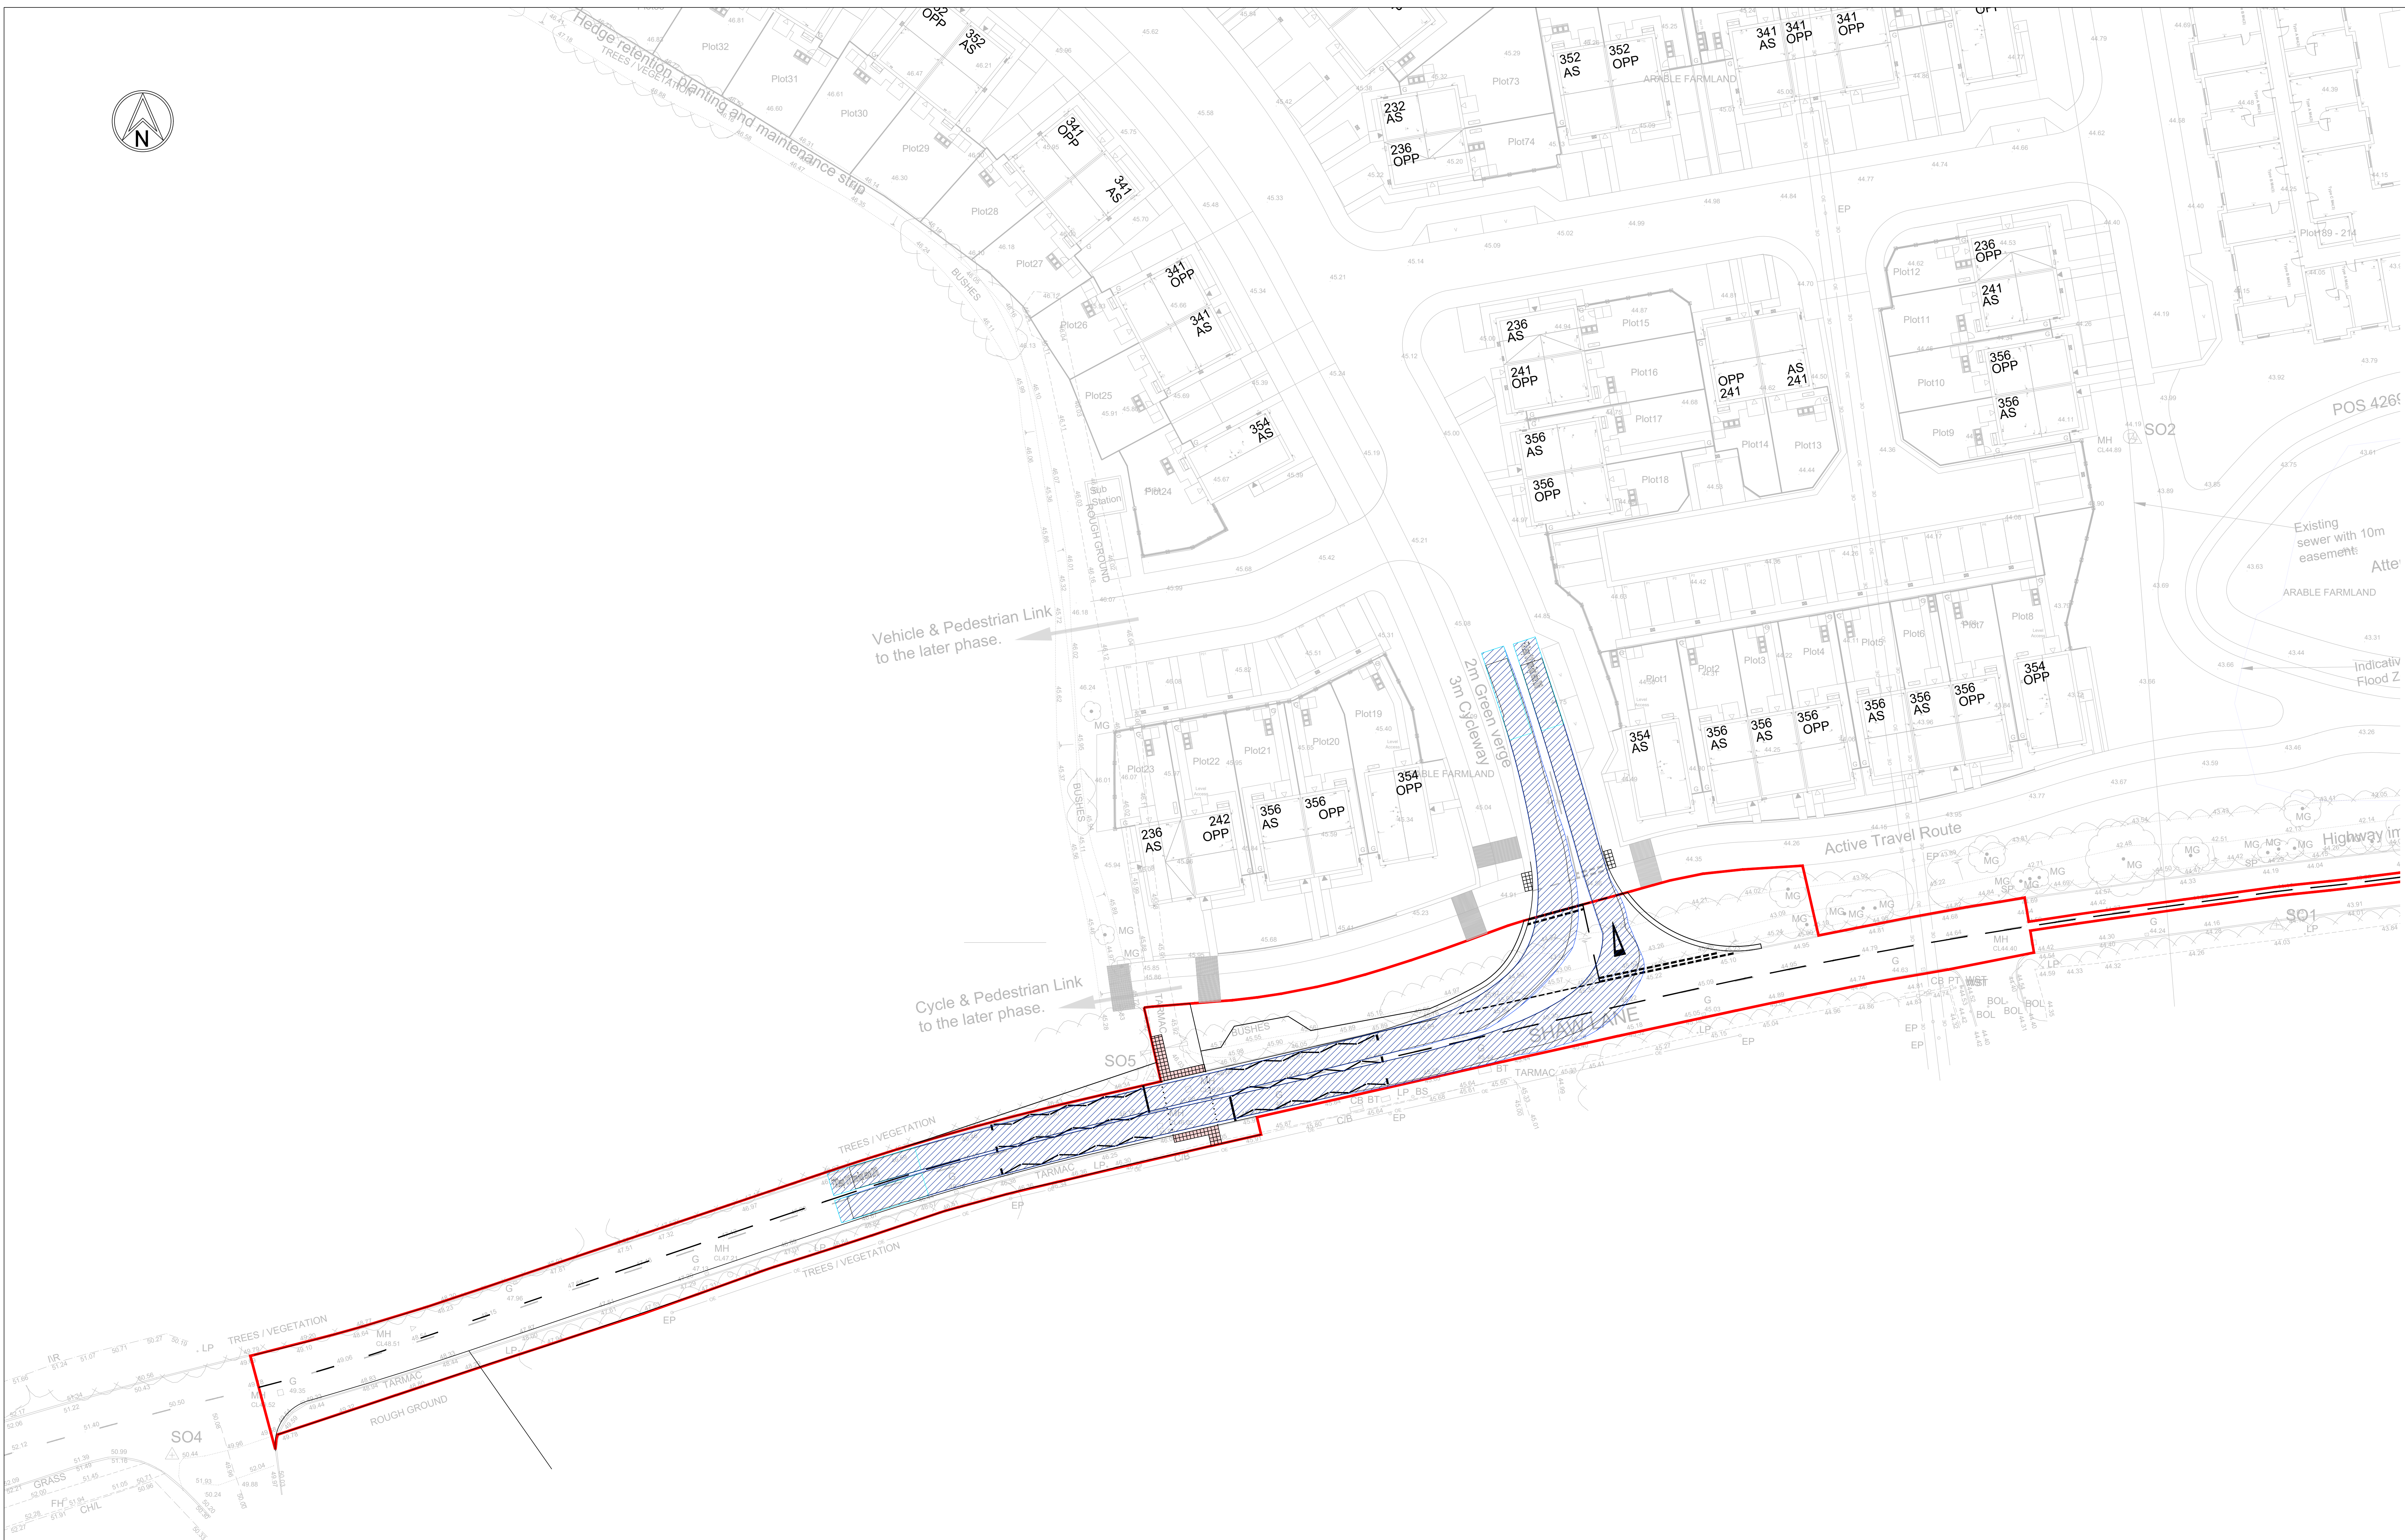

Cycle & Pedestrian Link
to the later phase.

[illegible]

Dimension	Value
Overall Length	16' 48"
Overall Width	2' 55 1/2"
Min Body Height	3' 37 1/2"
Min Body Ground Clearance	0' 15 1/2"
Max Track Width	2' 47 1/2"
Look to look time	3' 10"
Kerb to Kerb Turning Radius	6' 60 1/2"

27/08/2026	ISSUED FOR APPROVAL	JC	JF	1
DATE	DESCRIPTION	DR	CHK	REV

APPROVAL

RWO  **Civil Structures**
Geoenvironmental

www.rwo.group | info@rwo.group | 0330 0566900

NEWCASTLE | LEEDS | LONDON | STOKESLEY

TITLE: SECTION 278 SWEPth PATH ANALYSIS
FTA ARTICULATED VEHICLE, SITE ACCESS