


NOTES


1. THIS DRAWING SHOWS THE PRELIMINARY REGRADE CONTOURS. THE CONTOURS HAVE BEEN BASED ON THE LATEST MASTERPLAN AND A INITIAL ASSESSMENT OF ROAD LEVELS.
2. PROPOSED CONTOURS SUBJECT TO FINAL LAYOUT AND DETAILED DESIGN.
3. LEVELS ARE SUBJECT TO A +/- TOLERANCE OF 1.0m

134.00 PROPOSED CONTOUR AT 0.5M INTERVALS
134.00 PROPOSED CONTOUR AT 1.0M INTERVALS
PROPOSED RETAINING WALL

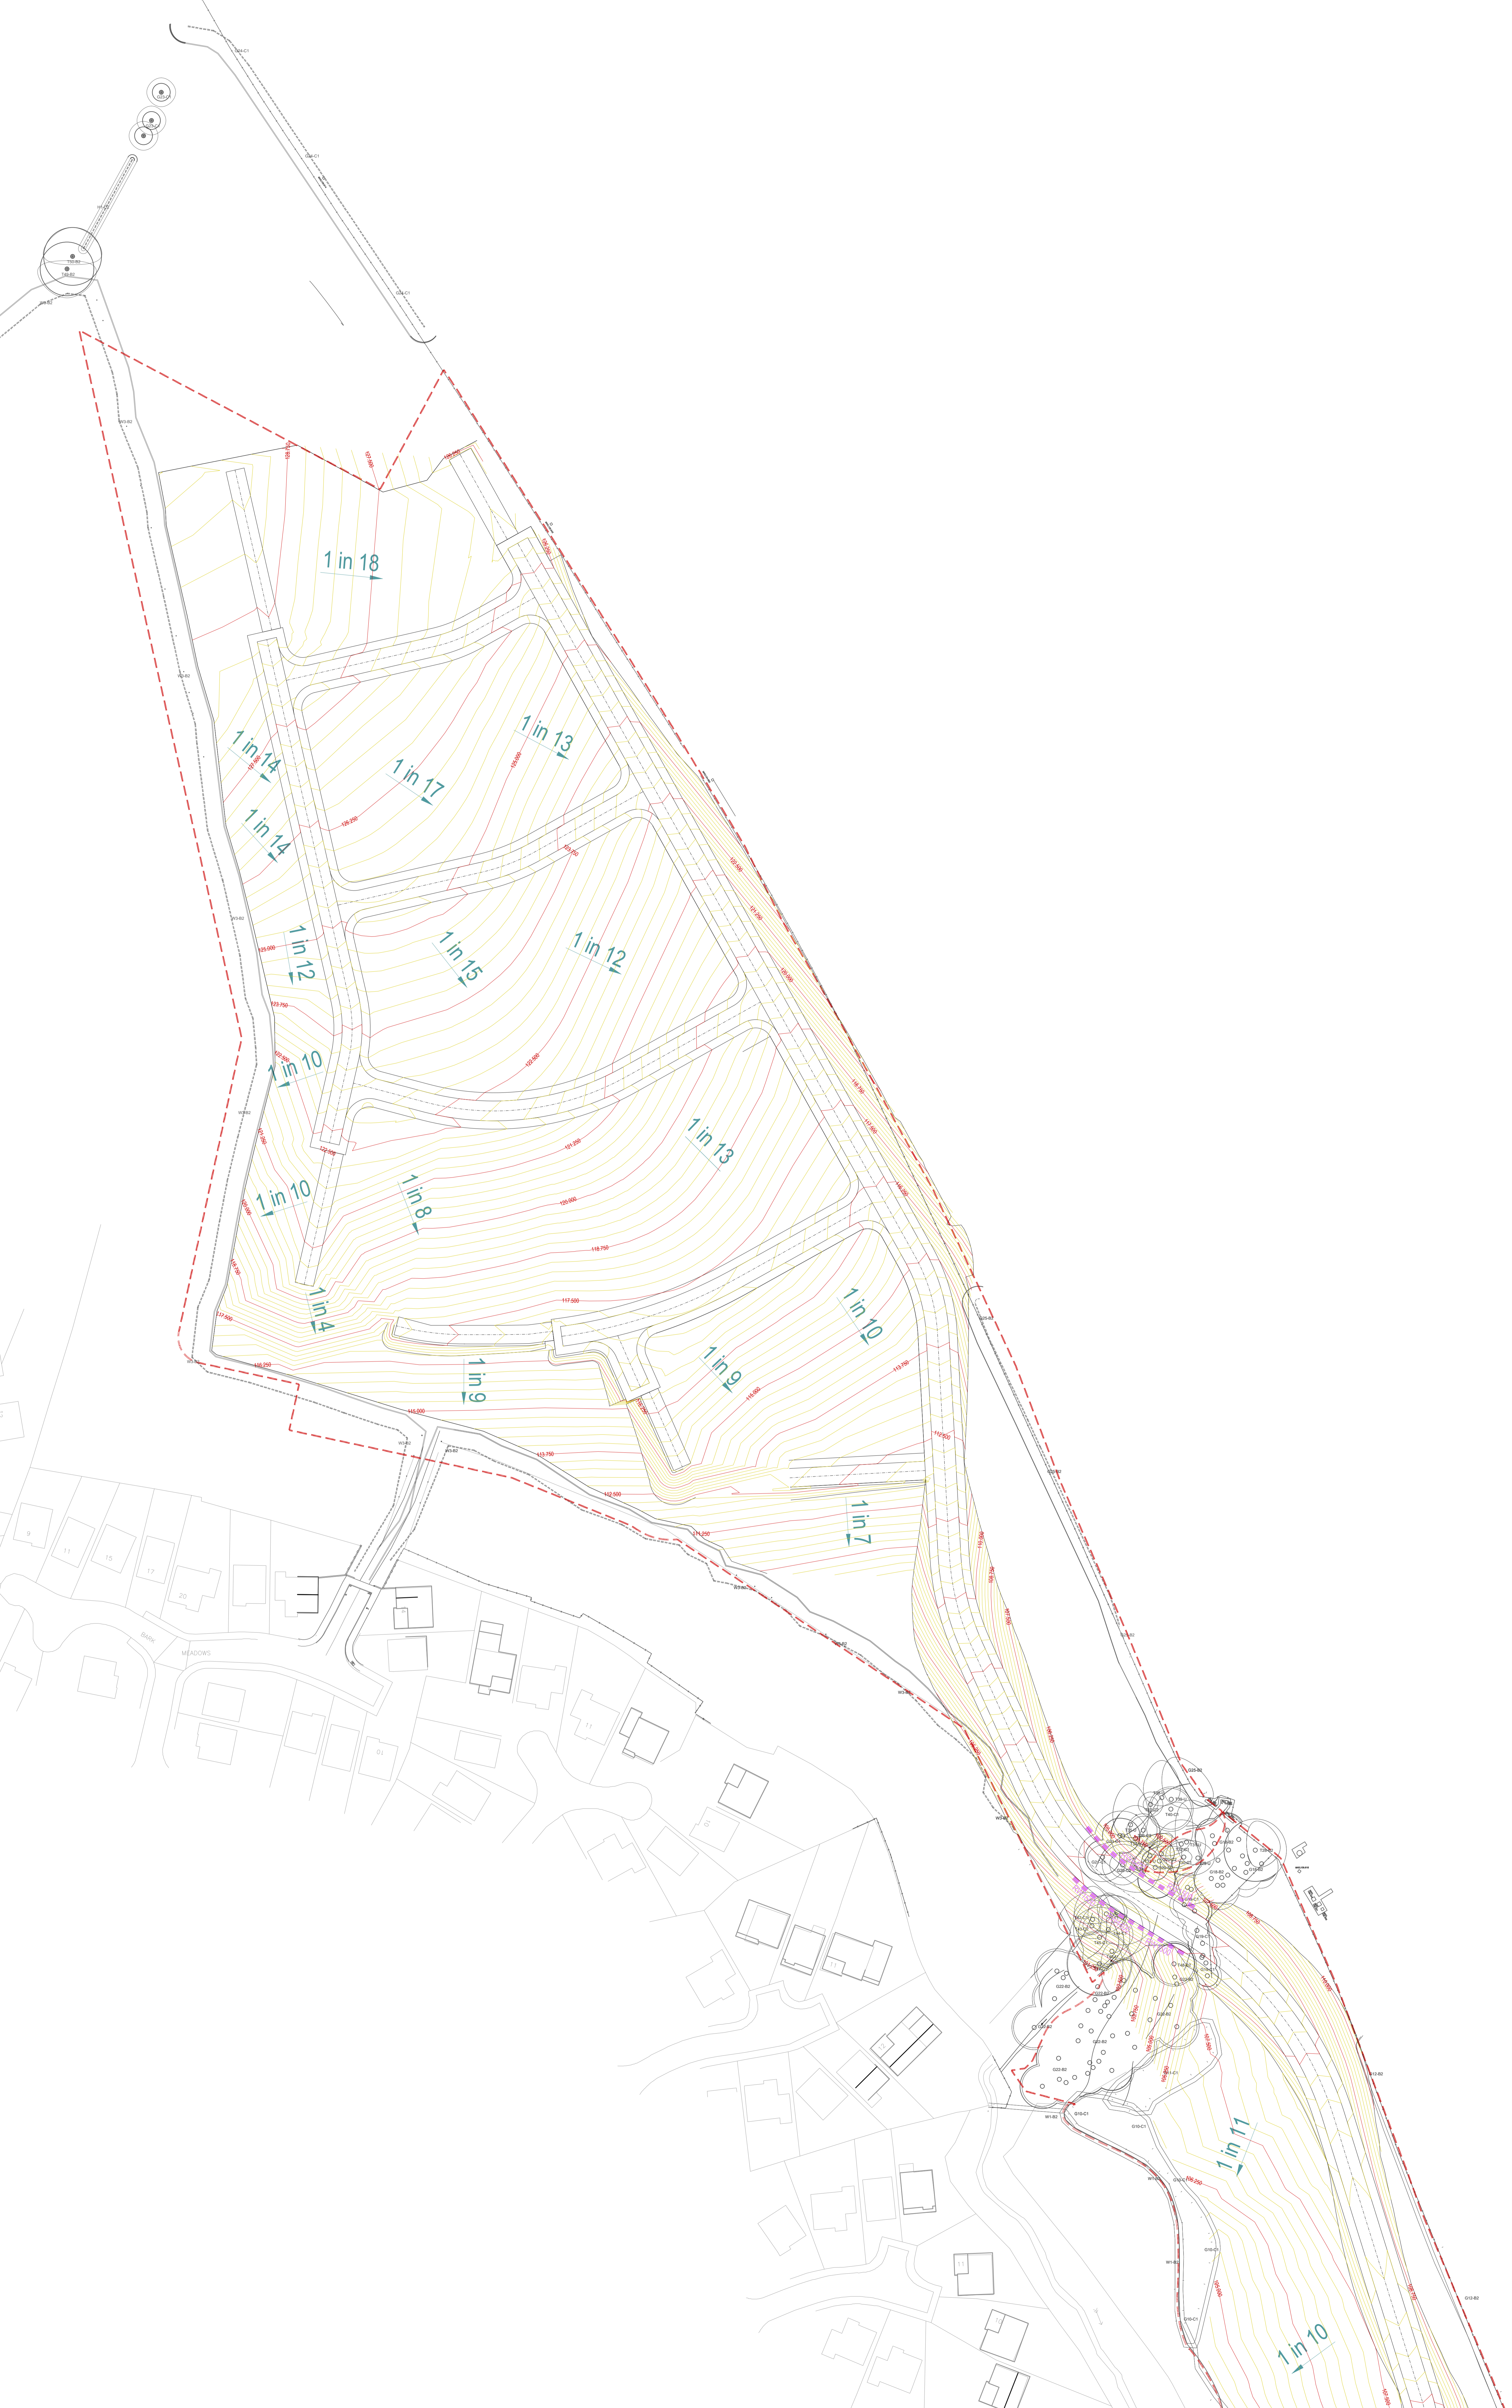

PRJ	16.07.24	SPINE ROAD UPGRADE - ACCESS TO HOUSING	NO
REV	25.04.24	QSL REMOVED	NO
REV		FIRST ISSUE	NO
Rev	Date	Revision Details	Drawn Checked

© This drawing is the property of Queensberry Design Limited and the information can only be reproduced with their prior permission.



QUEENSBERRY DESIGN
Civil Engineering Consultants
Queensberry Design Limited
15, THE ARCADE COURT, BEEBY ROAD,
BARNLEY, WEST YORKSHIRE
YO10 1JG
T: 01430 480 000
www.queensberrydesign.co.uk

Client	KEEPMOAT HOMES				
Project	KERESFORTH ROAD DODWORTH BARNLEY				
Title	HIGH LEVEL SITE RE-PROFILE SHEET 2				
Drawn	ND	Checked	DM	Date	12.06.2024
Drawing Number	0010-QD-XX-S-DR-C-00-11				
Drawing Stage	FEASIBILITY	Scale	1:500 - A0	Rev	P02