
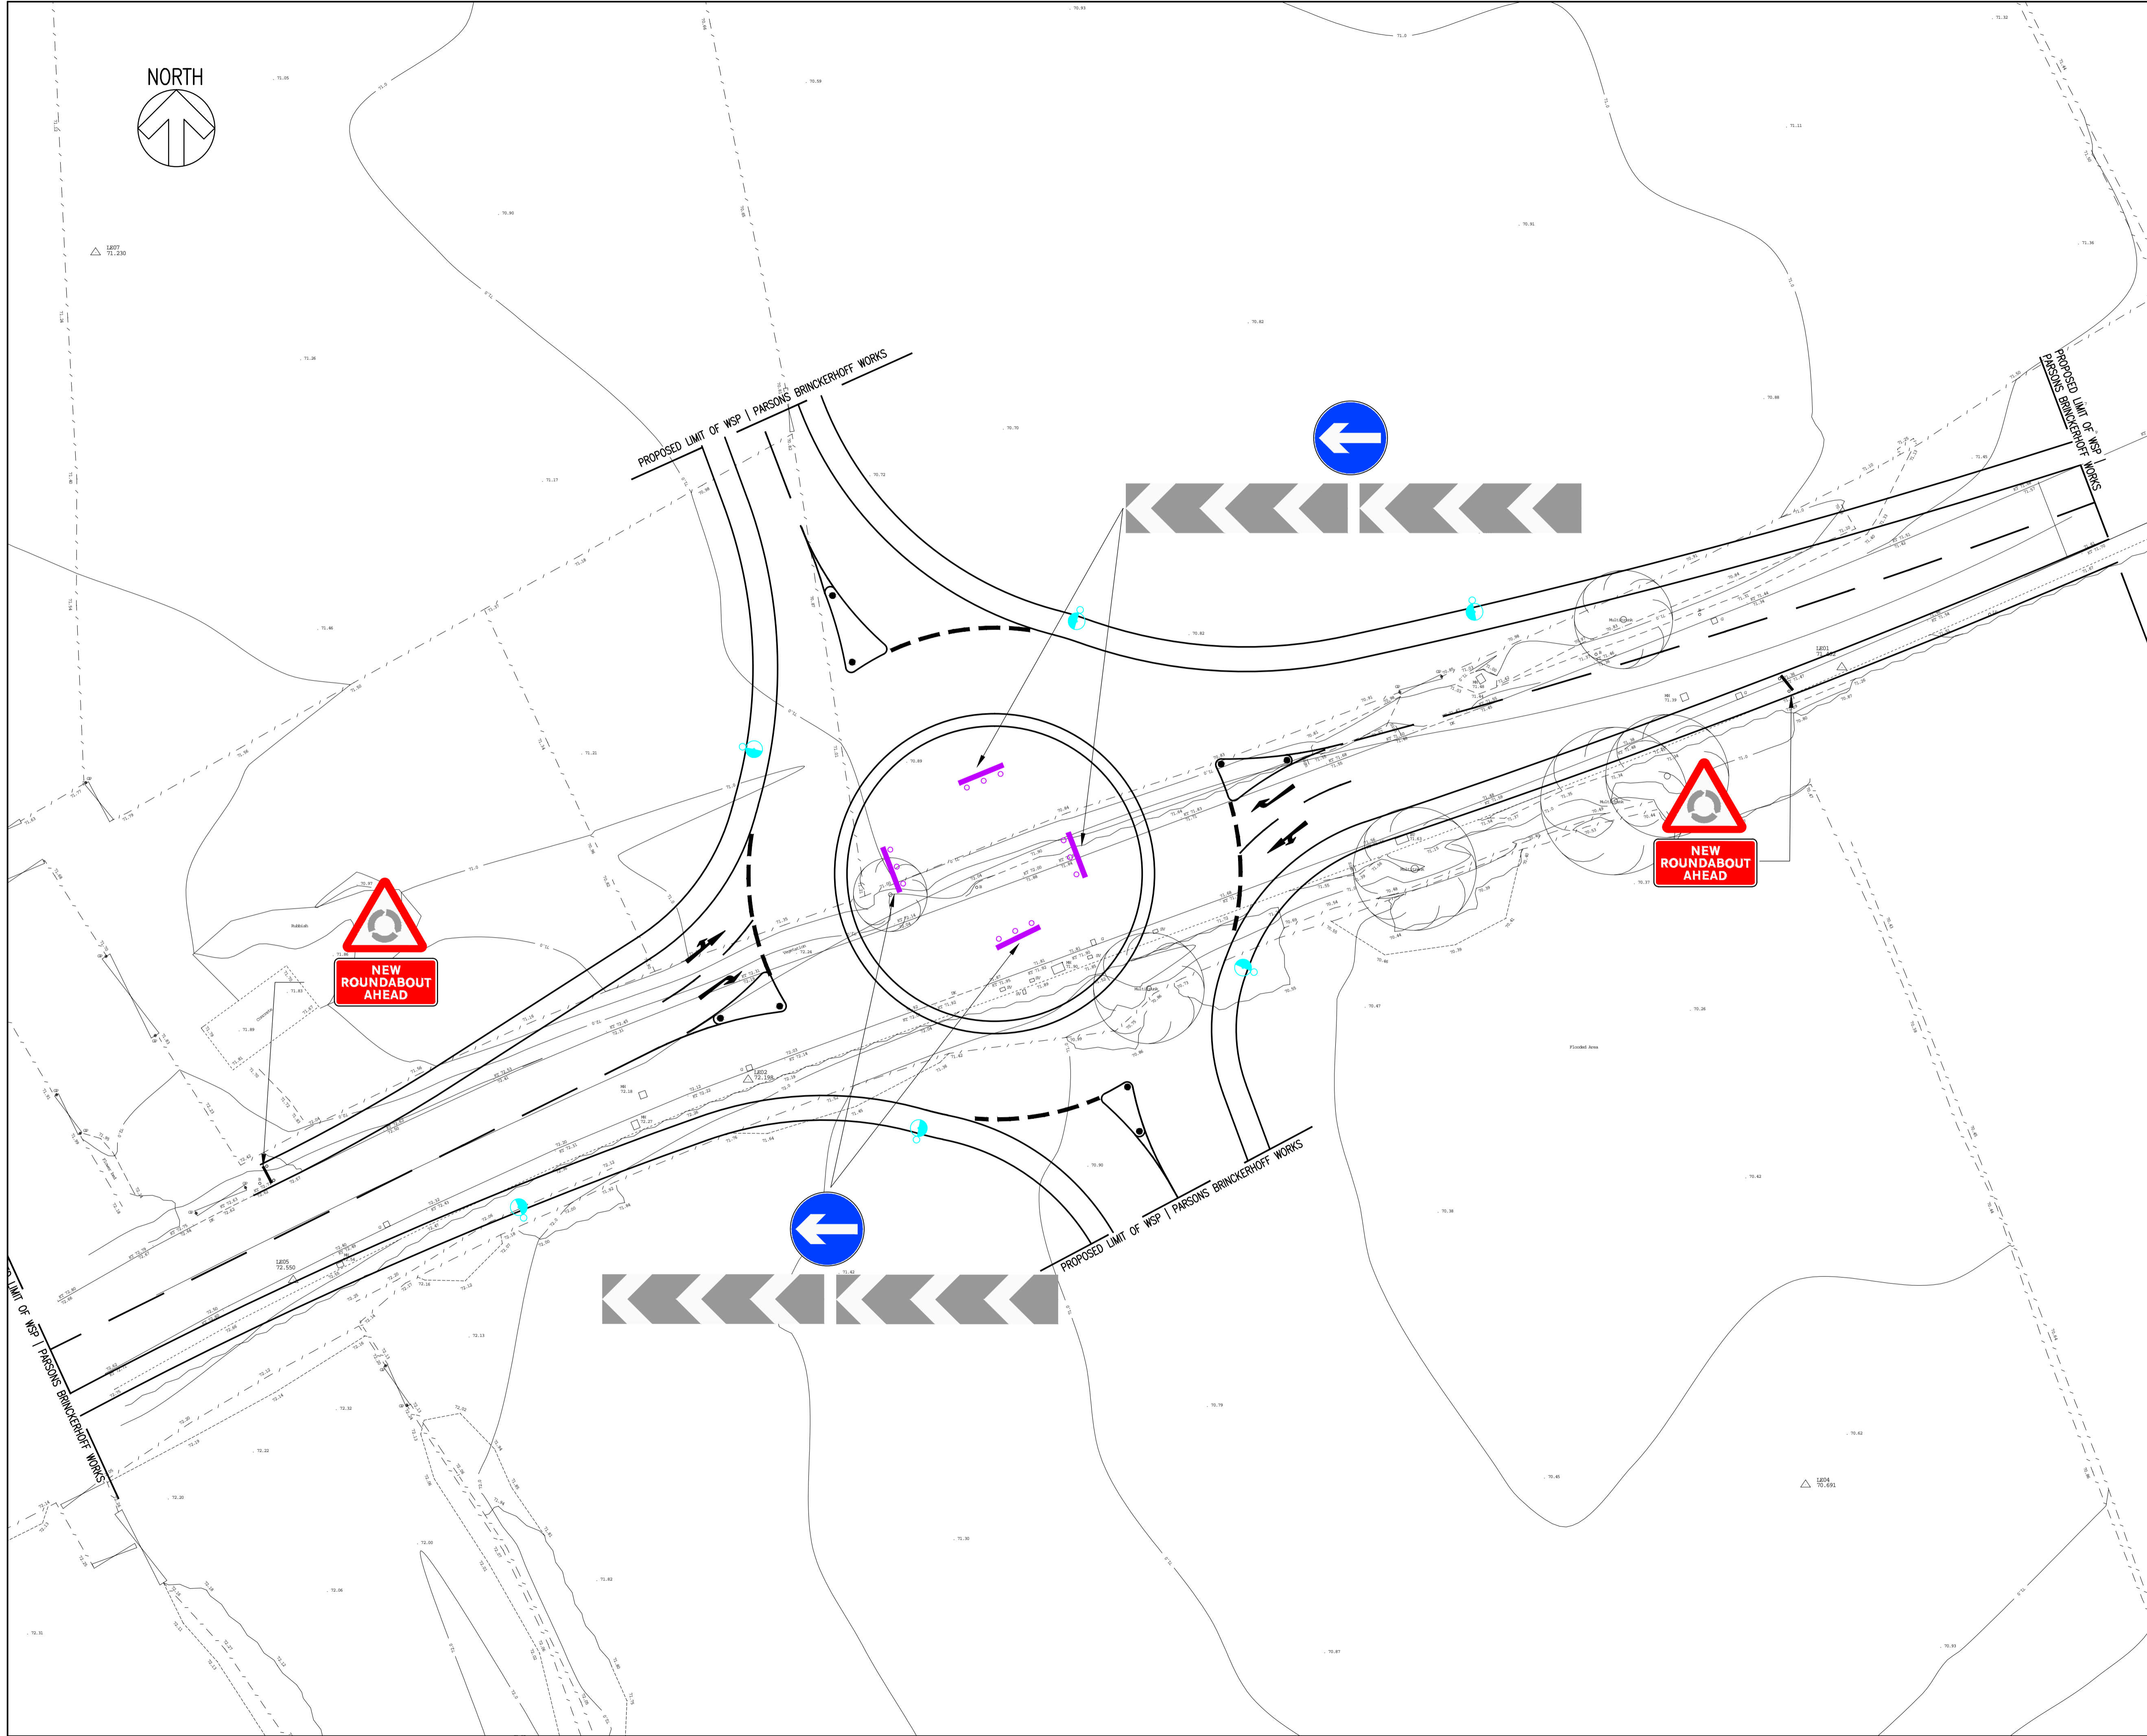


DO NOT SCALE

NOTES

KEY

- PFB PLAIN FACED BOLLARD
- KLB KEEP LEFT BOLLARD
- INDICATIVE STREET LIGHT LOCATION

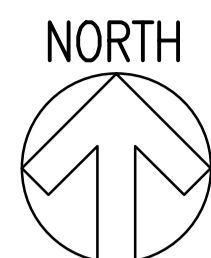

REV	DATE	BY	DESCRIPTION	CHK	APP
A	22/03/17	PA	FIRST ISSUE		

DRAWING STATUS: FOR INFORMATION ONLY

WSP | PARSONS BRINCKERHOFF

Three White Rose Office Park, Millshaw Park Lane, Leeds LS11 0DT
 Tel: +44 (0)113 395 6200 Fax: +44 (0)113 395 6201
 www.wspgroup.com www.pbworld.com

CLIENT: BARRATT HOMES

ARCHITECT:

PROJECT: LEE LANE, ROYSTON

TITLE: PRELIMINARY TRAFFIC SIGNS AND ROAD MARKINGS LAYOUT

SCALE @ A1: 1:250	CHECKED: DB	APPROVED: DB
CAD FILE: 27022-TS-001	DESIGN/DRAWN: PA	DATE: March 2017

PROJECT No: 70027022	DRAWING No: 27022-TS-001	REV: A
----------------------	--------------------------	--------

© WSP Group Ltd

\\UK.WSPGROUP.COM\CENTRAL_DATA\PROJECTS\700270XX\70027022 - LEE LANE ROYSTON\E MODELS AND DRAWINGS\DEVELOPMENT\AUTOCAD\TS TRAFFIC SIGNS, ROAD MARKINGS\27022-TS-001.DWG 22/03/2017 16:02:03 Anostasiadis, Paras