




EXISTING SIDE ELEVATION

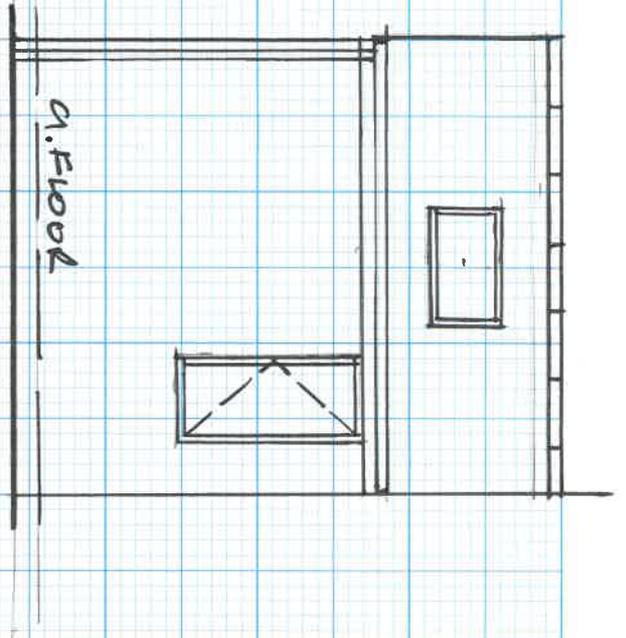

EXISTING SIDE ELEVATION

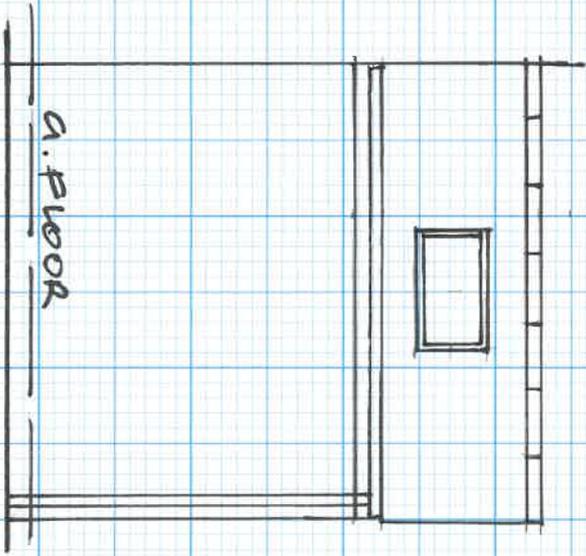

PROPOSED SIDE ELEVATION

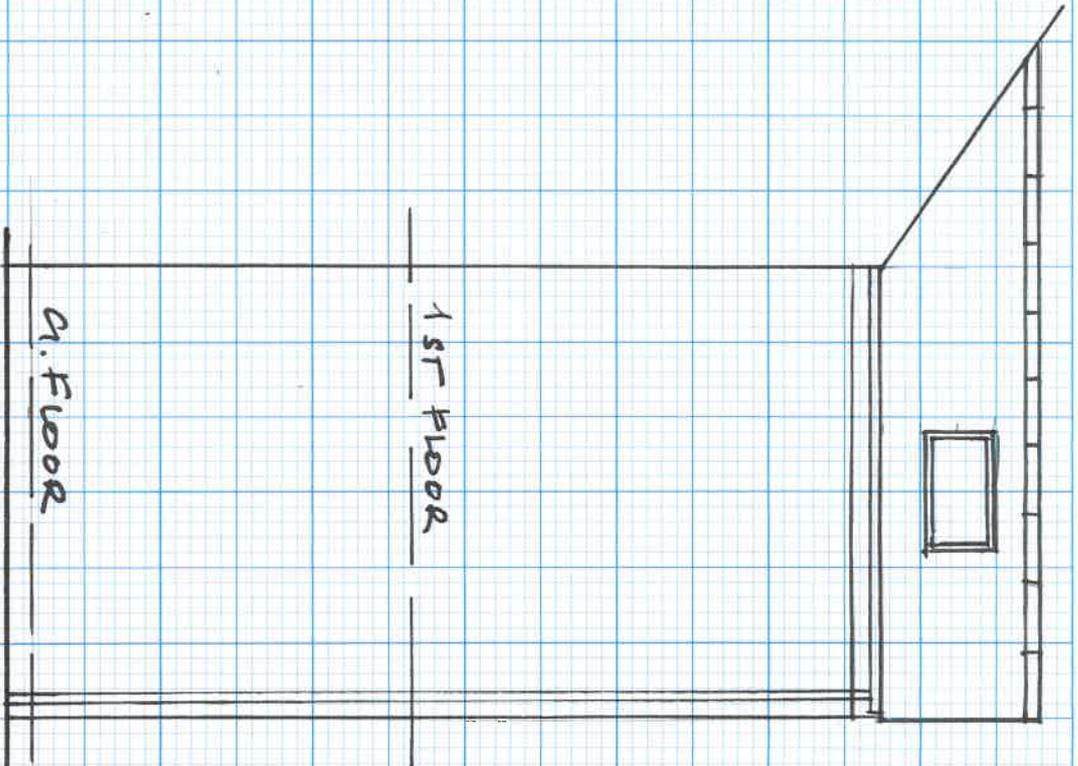

PROPOSED BED EXTENSION AT 1472 NEW
ROAD, STAINCROSS, BARNSTABLE.
CLIENT: MISS. A. BERTON SCALE 1:50