





NORTH

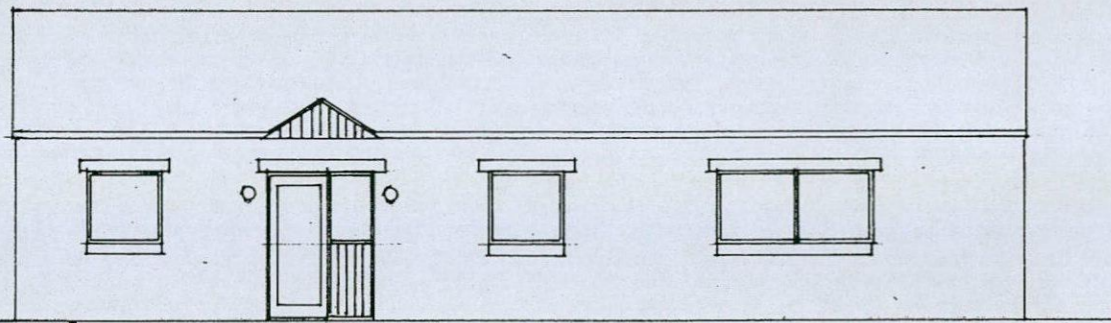

SOUTH

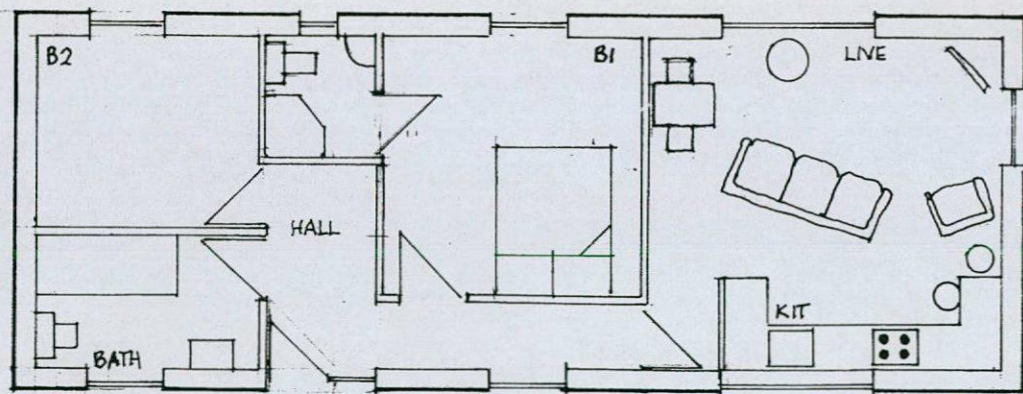

PLAN

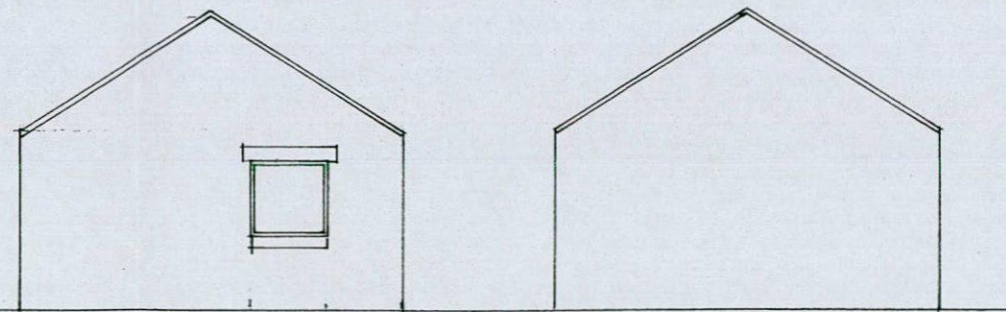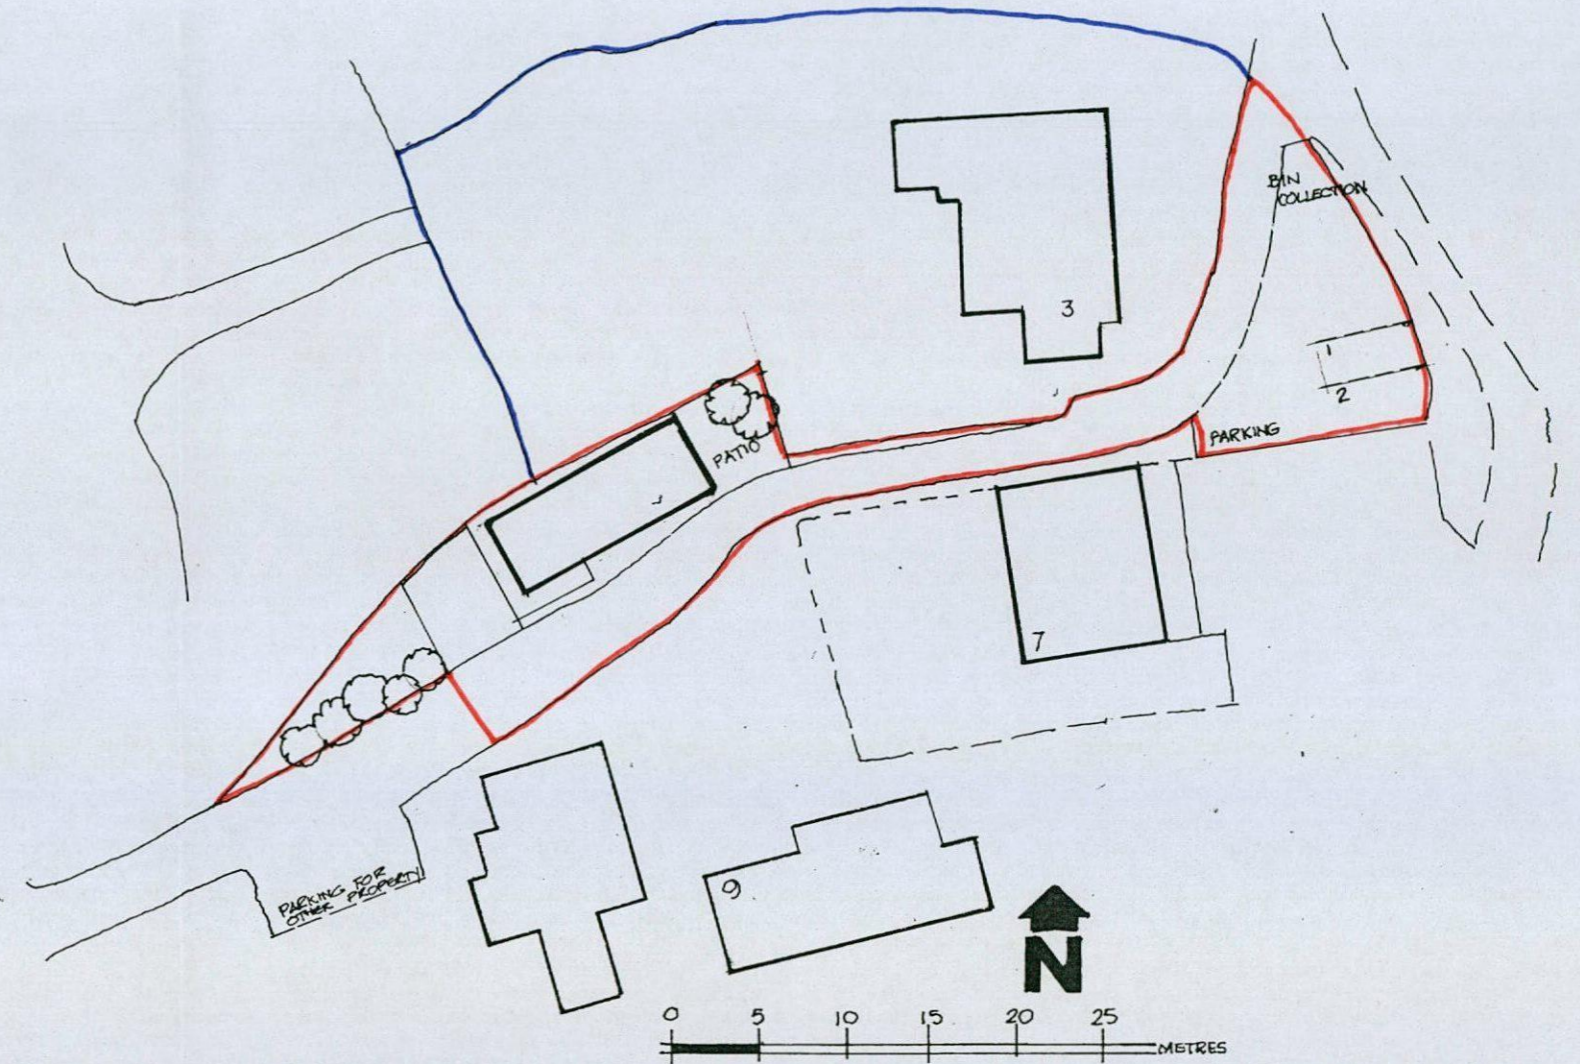

EAST

WEST