


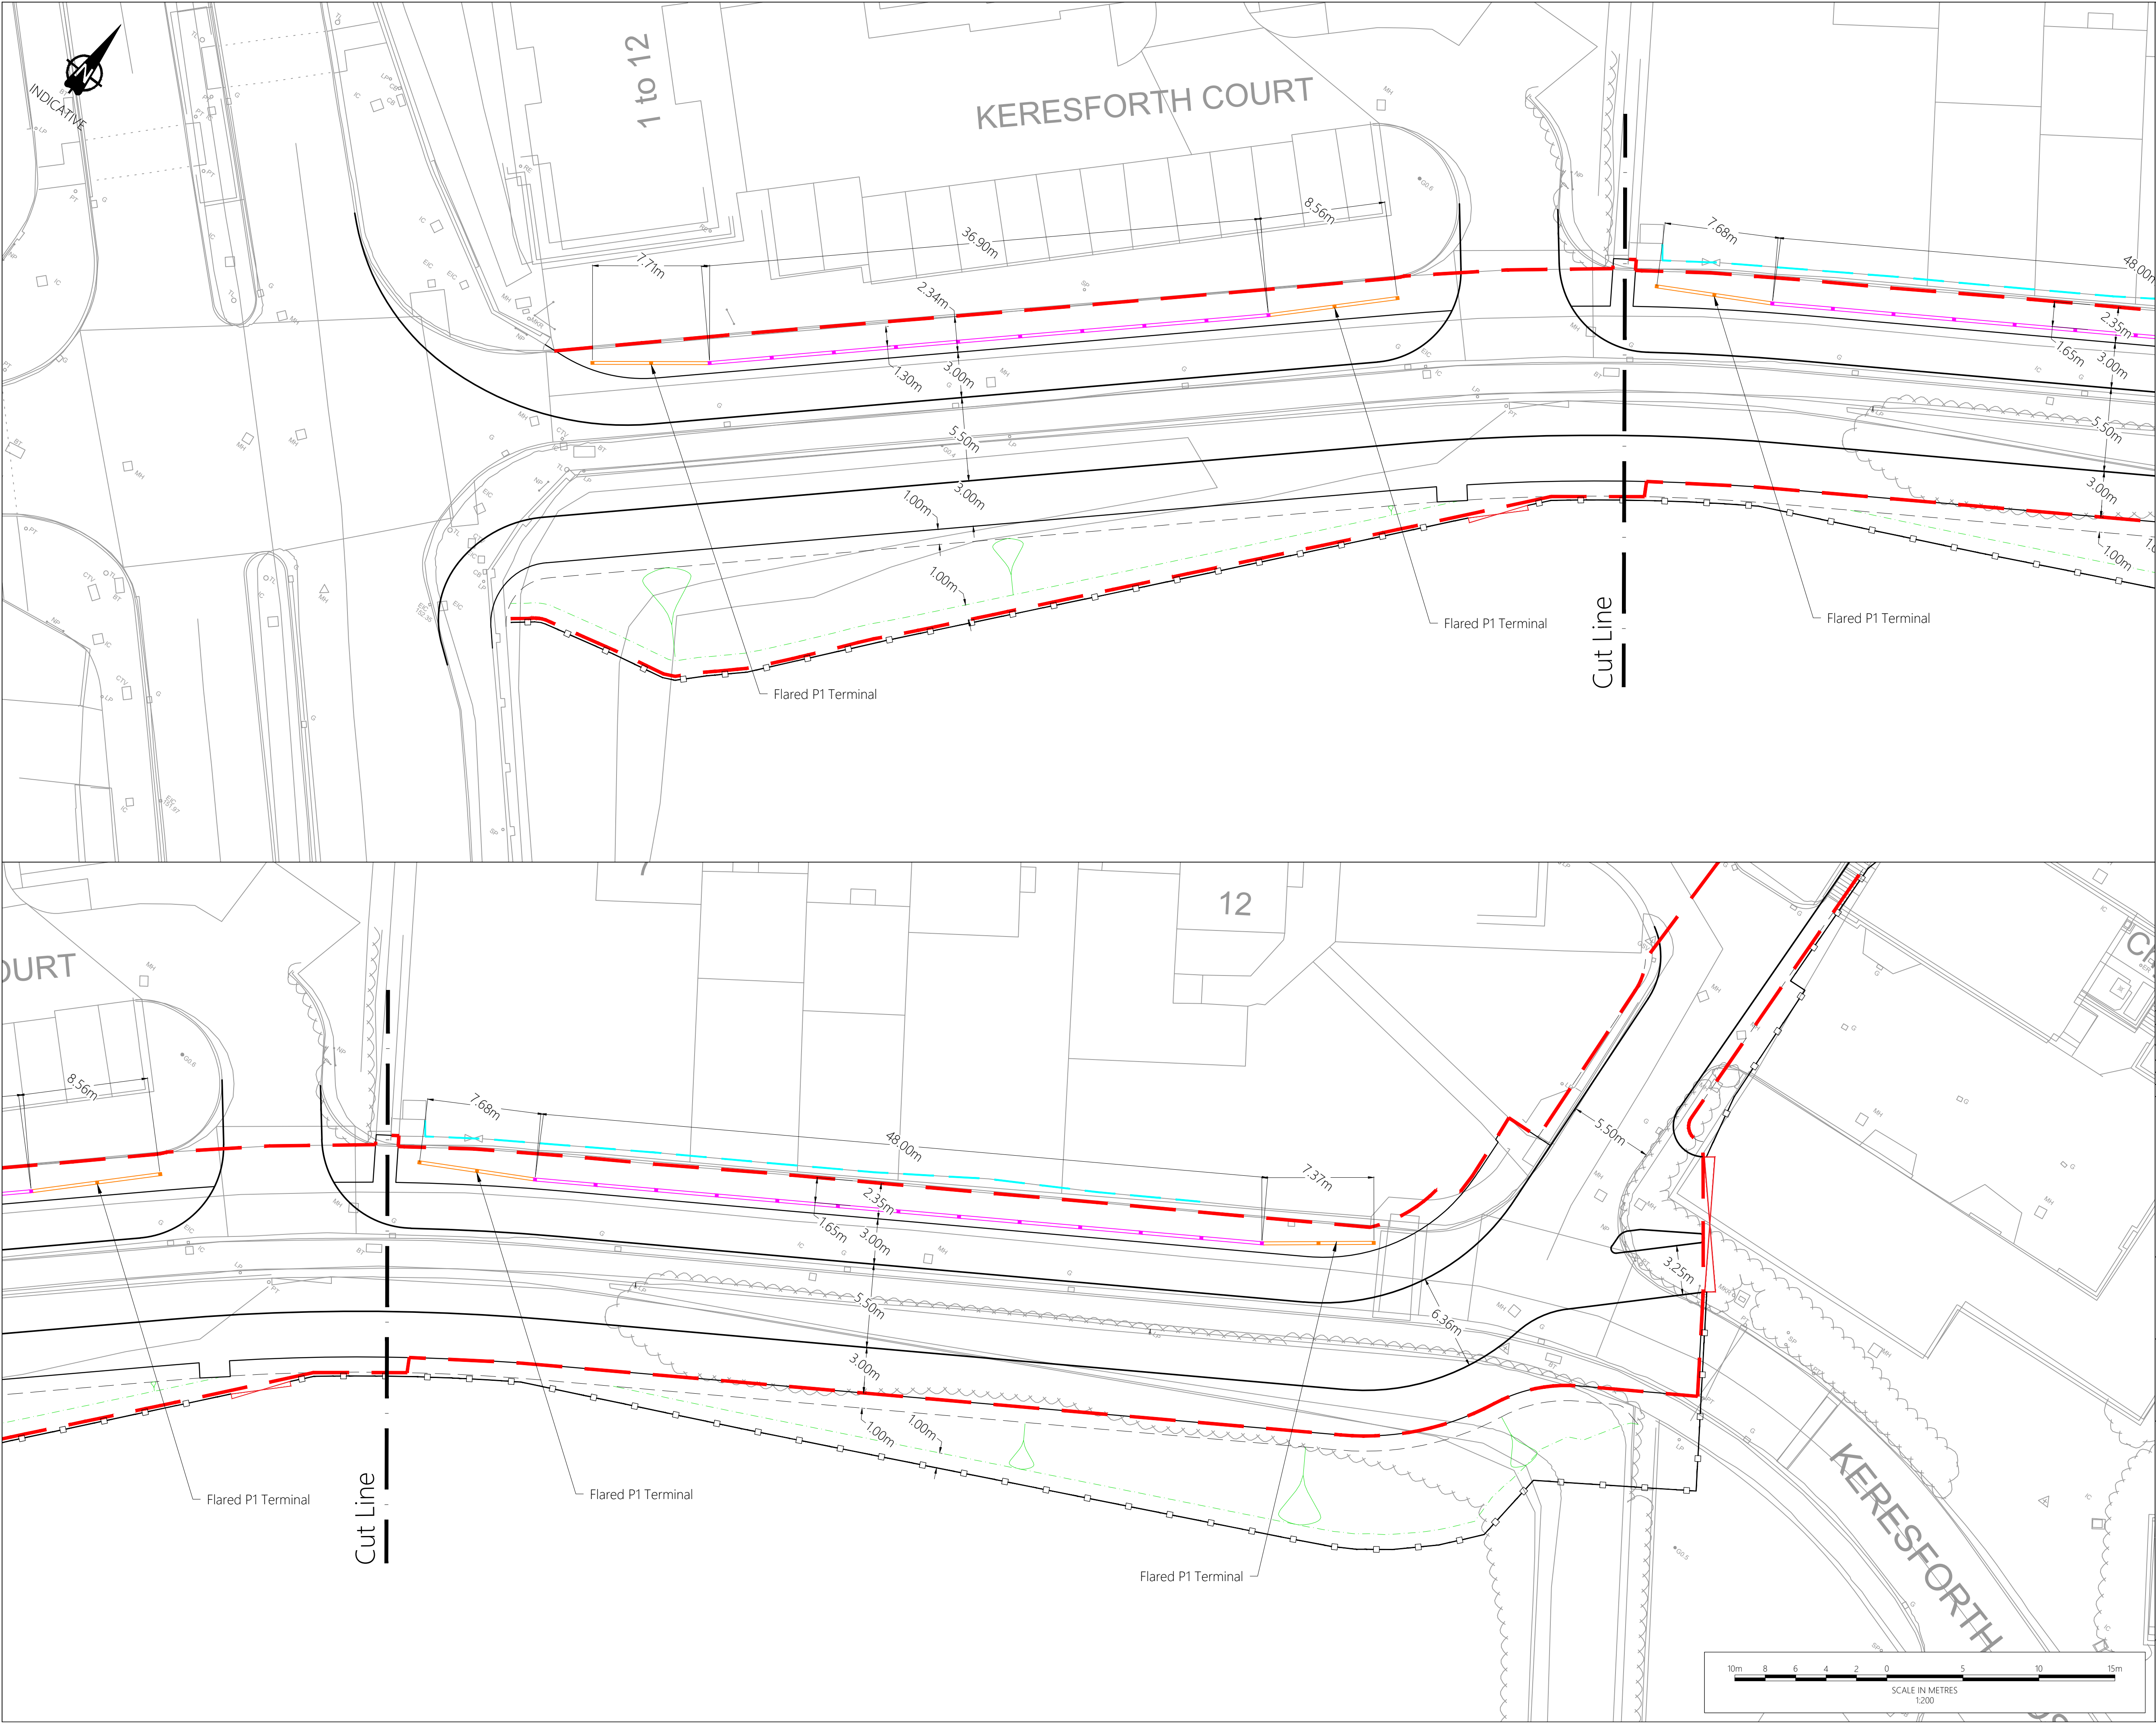

- Notes
1. Do not scale from this drawing. All dimensions shown are in metres unless noted otherwise.
  2. This drawing has been based upon topographical survey information produced by Midlands Survey Ltd and Milestone Transport Planning cannot be held responsible for any discrepancies which may arise because of it.
- Key
- Proposed Kerb
  - Existing Metal fence
  - Proposed Highway Boundary
  - Proposed School Fencing
  - Proposed VRS
  - Proposed VRS Terminal
- Containment level = N1
  - Impact Severity Level = A
  - Working Width Class = W4
  - Set-Back to footway = 0.6m (Nominal)
  - Set-Back to carriageway = 3.6m (Nominal)

|   |      |            |                                 |      |
|---|------|------------|---------------------------------|------|
| Ordnance Survey Licence number: 100022432   |      |            |                                 |      |
| Drawing Revisions   |      |            |                                 |      |
| Rev:   | Drm: | Date:      | Details:                        | Chk: |
| P01   | ARM  | 31/03/2023 | First issue                     | PK   |
| P02   | AM   | 21/07/2023 | Amended following BMBC comments | PK   |
| P03   | JB   | 11/09/2023 | Amended following BMBC comments | PK   |
| Client   |      |            |                                 |      |
| Bowmer & Kirkland   |      |            |                                 |      |
| Project   |      |            |                                 |      |
| Trinity Academy, Barnsley   |      |            |                                 |      |
| Title   |      |            |                                 |      |
| Vehicle Restraint System Plan   |      |            |                                 |      |
| <b>MILESTONE</b><br>TRANSPORT PLANNING<br>7 Ancells Court, Rye Close, Fleet, Hampshire, GU51 2UY<br>Tel: 01483 397888<br>Gateshead IBC, Mulgrave Terrace, Gateshead, NE8 1AN<br>Tel: 0191 338 7220<br>web: www.milestonetp.co.uk |      |            |                                 |      |
| Drawing Number:   |      |            | Scale:                          |      |
| FS0954-MTP-ZZ-ZZ-DR-D-0400   |      |            | 1:200 @ A1                      |      |
|   |      |            | Revision:                       | P03  |