



TAKE DOWN EXISTING STONE OUTER SKIN AND REBUILD IN BLOCKWORK.
 NOTE OUTER SKIN OF BOTH EXISTING AND PROPOSED IS TO BE FINISHED IN RENDER (SEE NOTES)

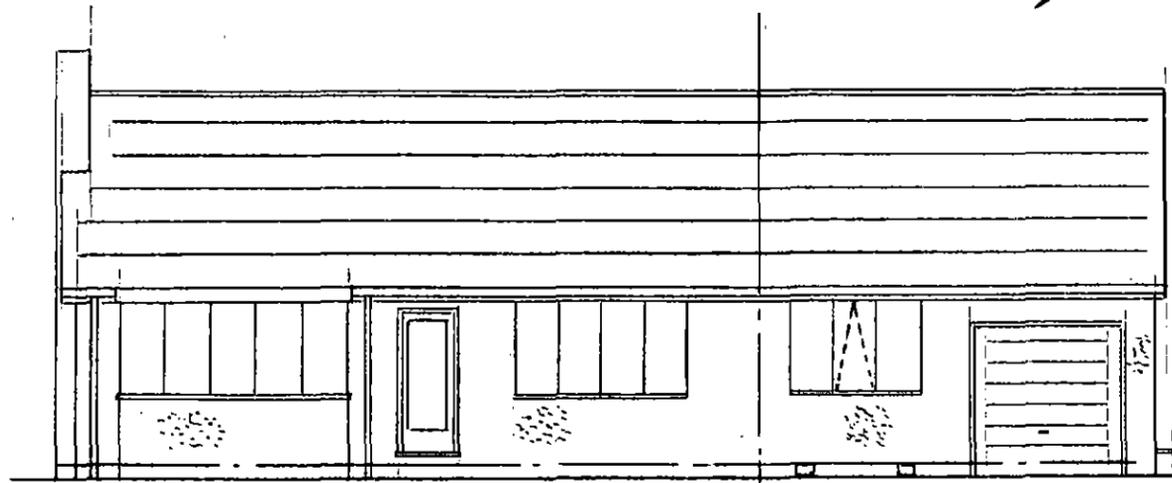


PROPOSED FRONT ELEVATION

NOTE
 EXTREME CARE TO BE TAKEN WHEN EXCAVATING SIDE OF EXISTING BOUNDARY WALL.

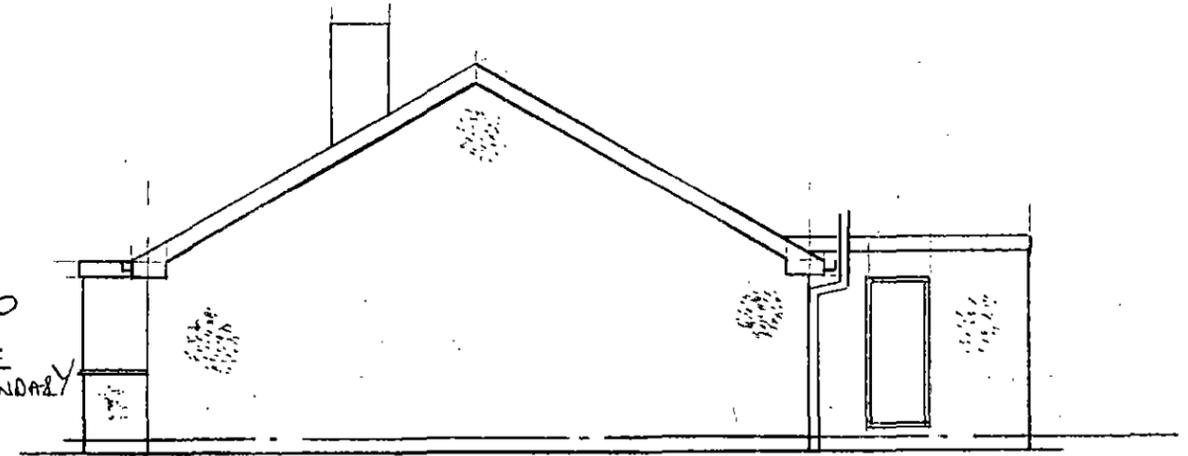


PROPOSED GABLE ELEVATION

BREAK OUT B/WK TO FORM OPENING INTO PROPOSED EXTENSION AND TO INCREASE SIZE OF EXISTING REAR BEDROOM. SUPPORT OVER WITH 2N° DLBS (SEE ENGS DETAILS AND CALLS)

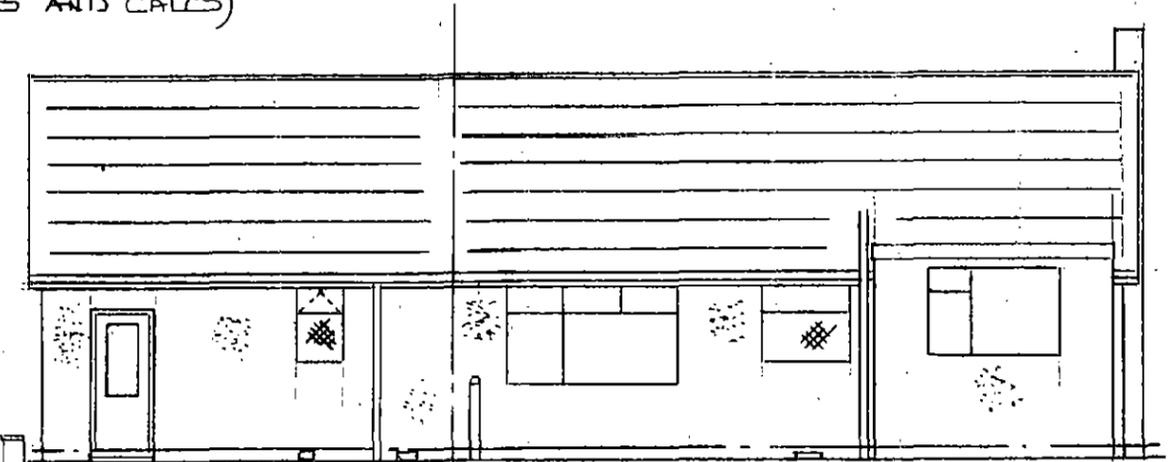

PROPOSED REAR ELEVATION

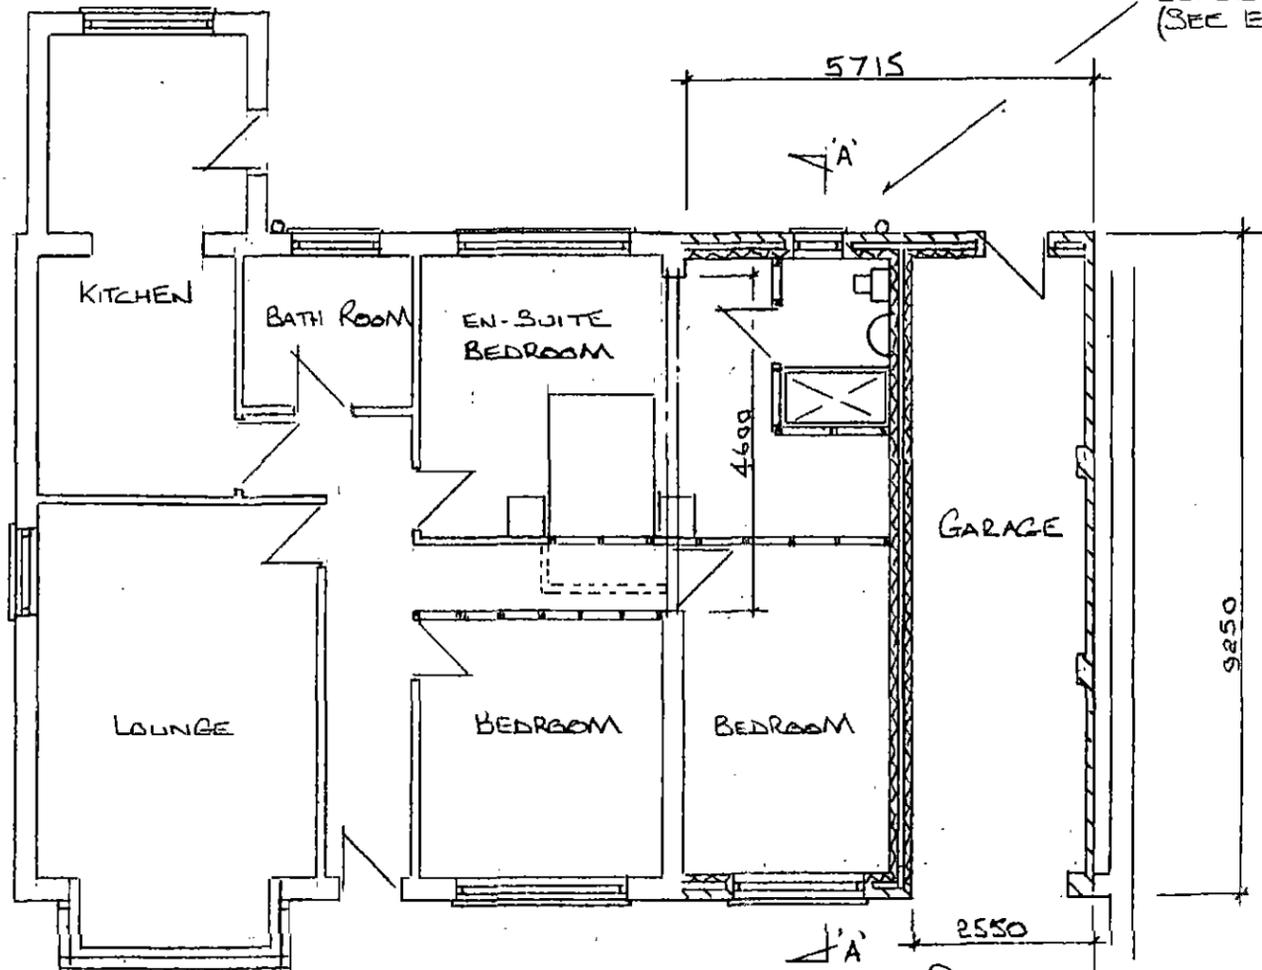

PROPOSED GROUND FLOOR PLAN