


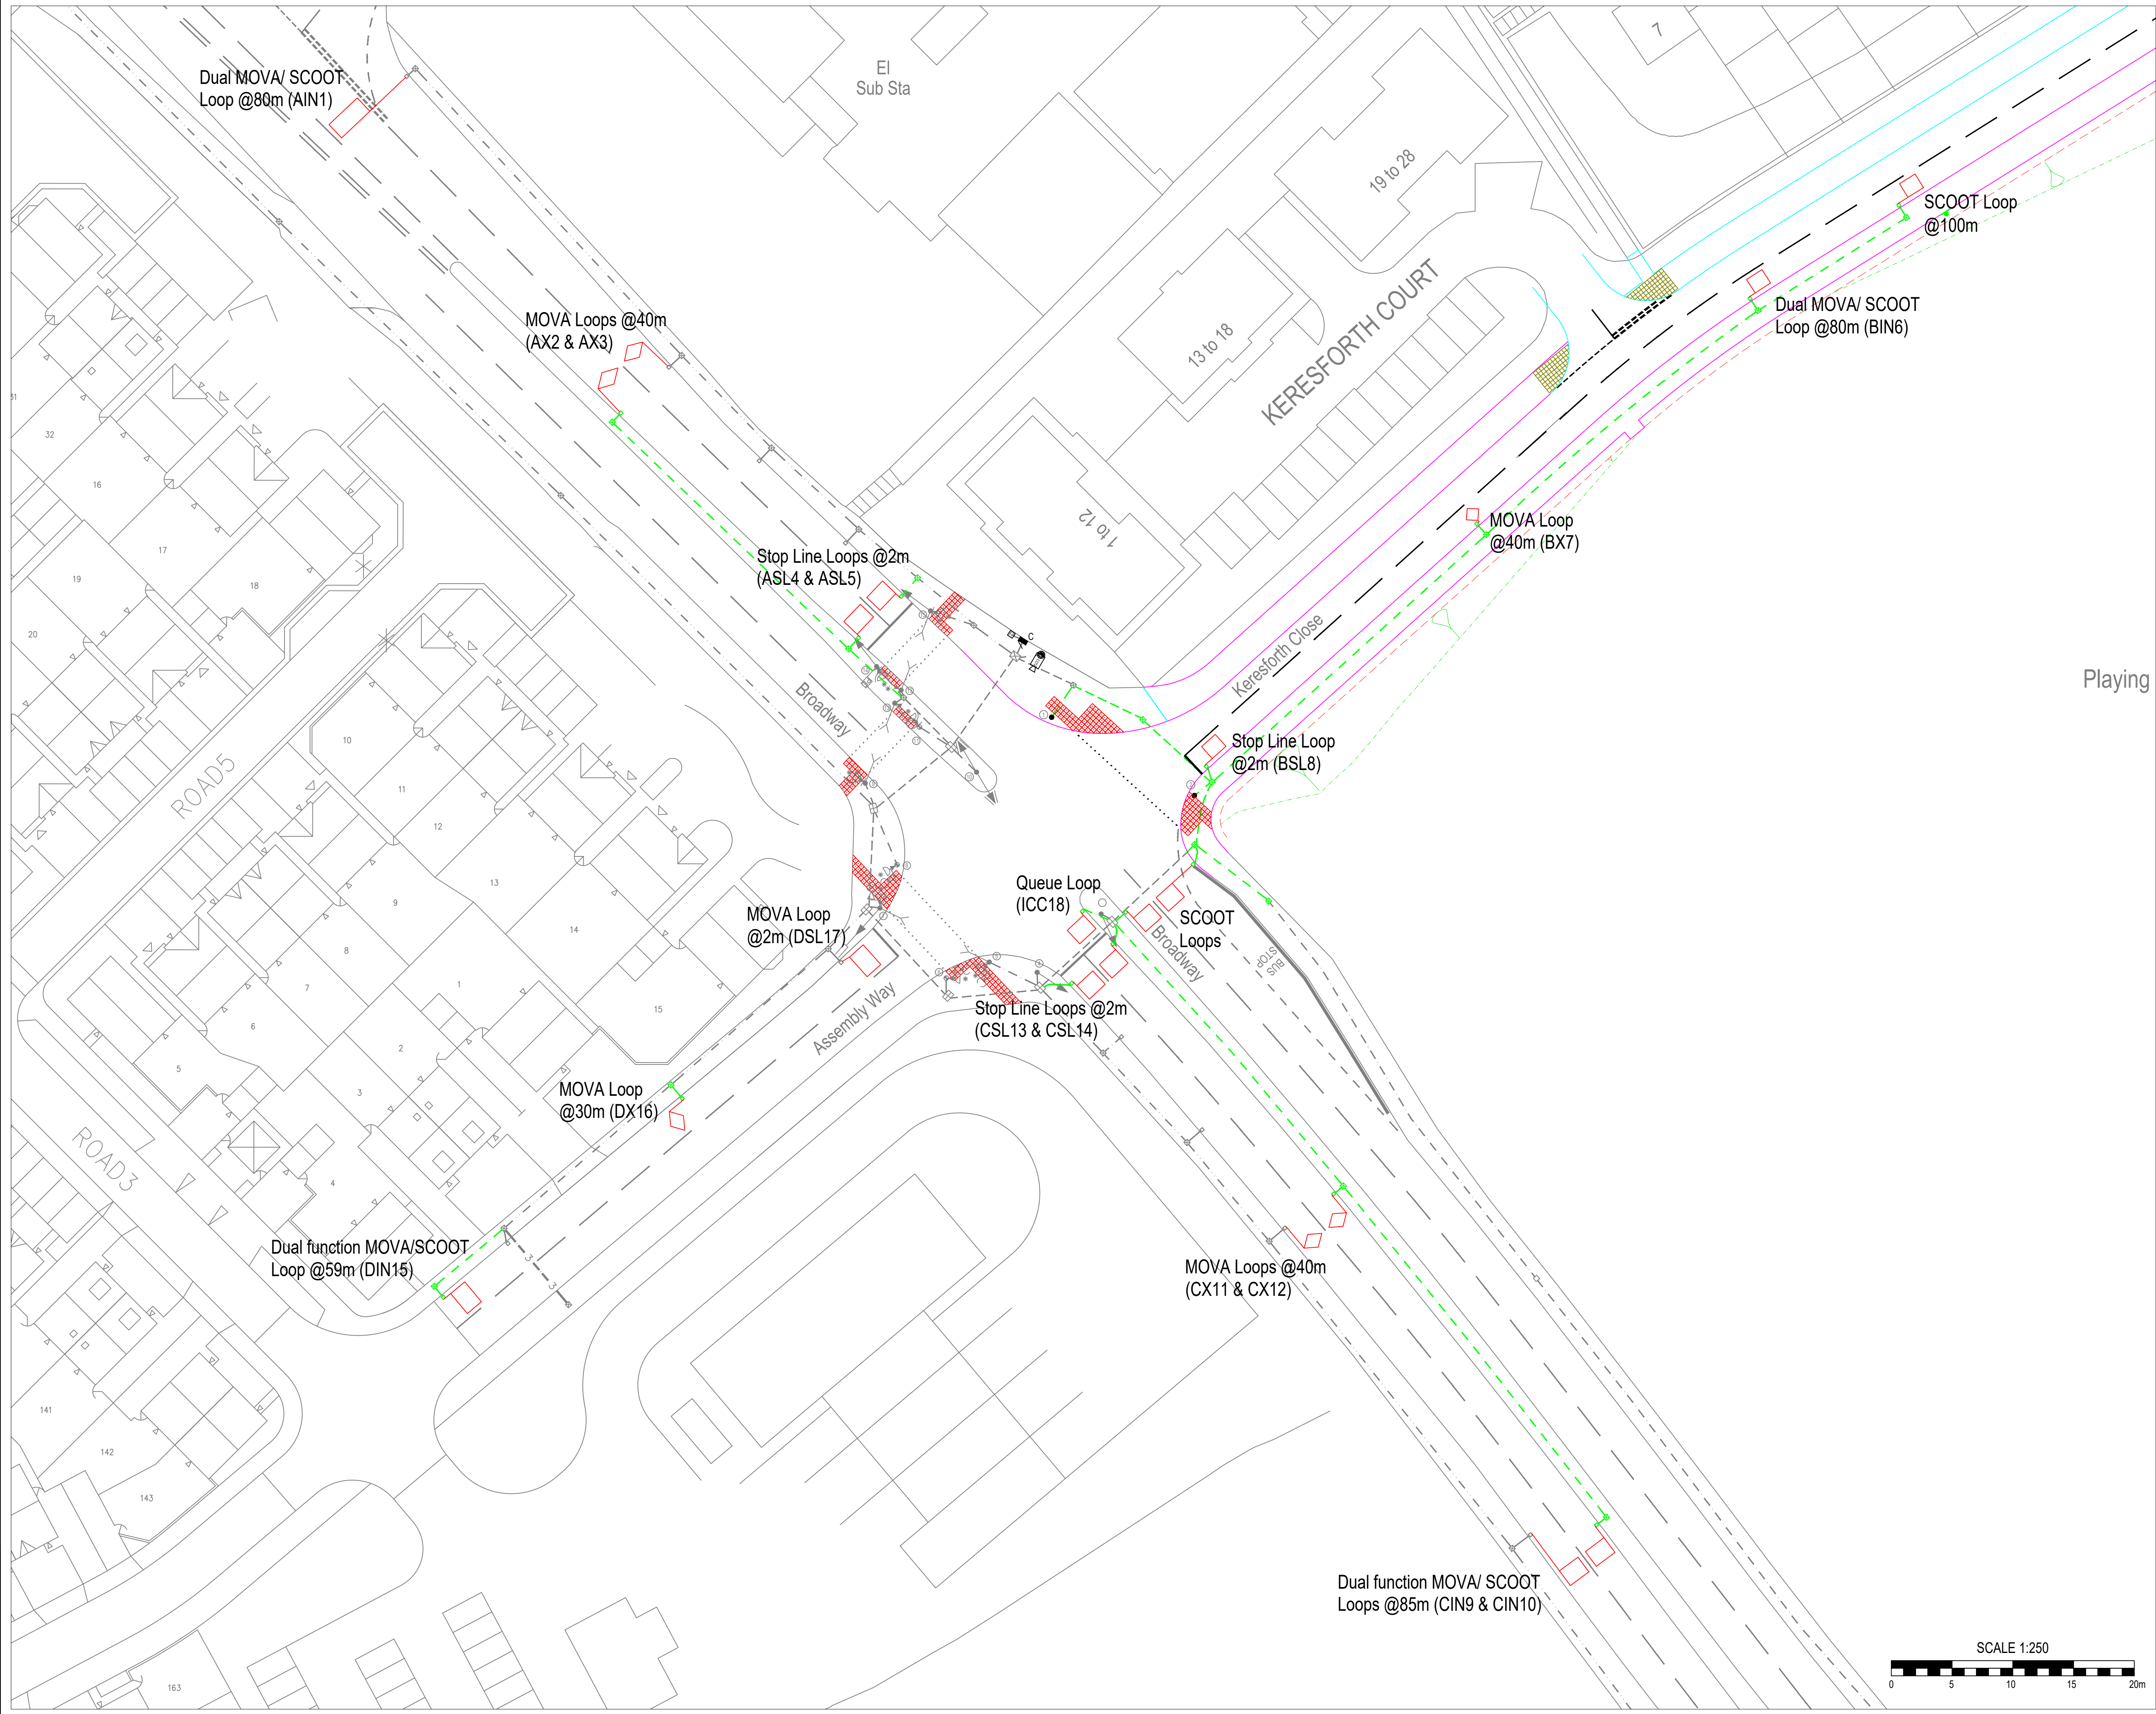

Job to be priced in two phases:

Phase 1: All loops on Broadway and Assembly way

Phase 2: Loops on Keresfroth Close

Based upon Ordnance Survey Digital Mapping with permission of the Controller of Her Majesty's Stationery Office.
CROWN COPYRIGHT RESERVED
Unauthorised reproduction infringes Crown Copyright and may lead to prosecution or civil proceedings
Licence No.: 100022264

Rev.	By	Amendments	Date



BARNSLEY
Metropolitan Borough Council

Project

Broadway/Keresforth Close
Traffic Signal Upgrade

Drawing title

Loop Cutting

Scale	Drawn	Checked	Date
As Shown @ A1	D. Ellis		Nov. 2023
Drawing No.	TS-169-005 (Loop Cutting)		File
		TS-169	

Paul Castle, Service Director
Environment & Transport, Place Directorate,
PO Box 609,
Barnsley, S70 9FH
Tel. (01226) 773555 Fax. (01226) 772110