


Proposed ground floor plan
1:50

Proposed first floor plan
1:50

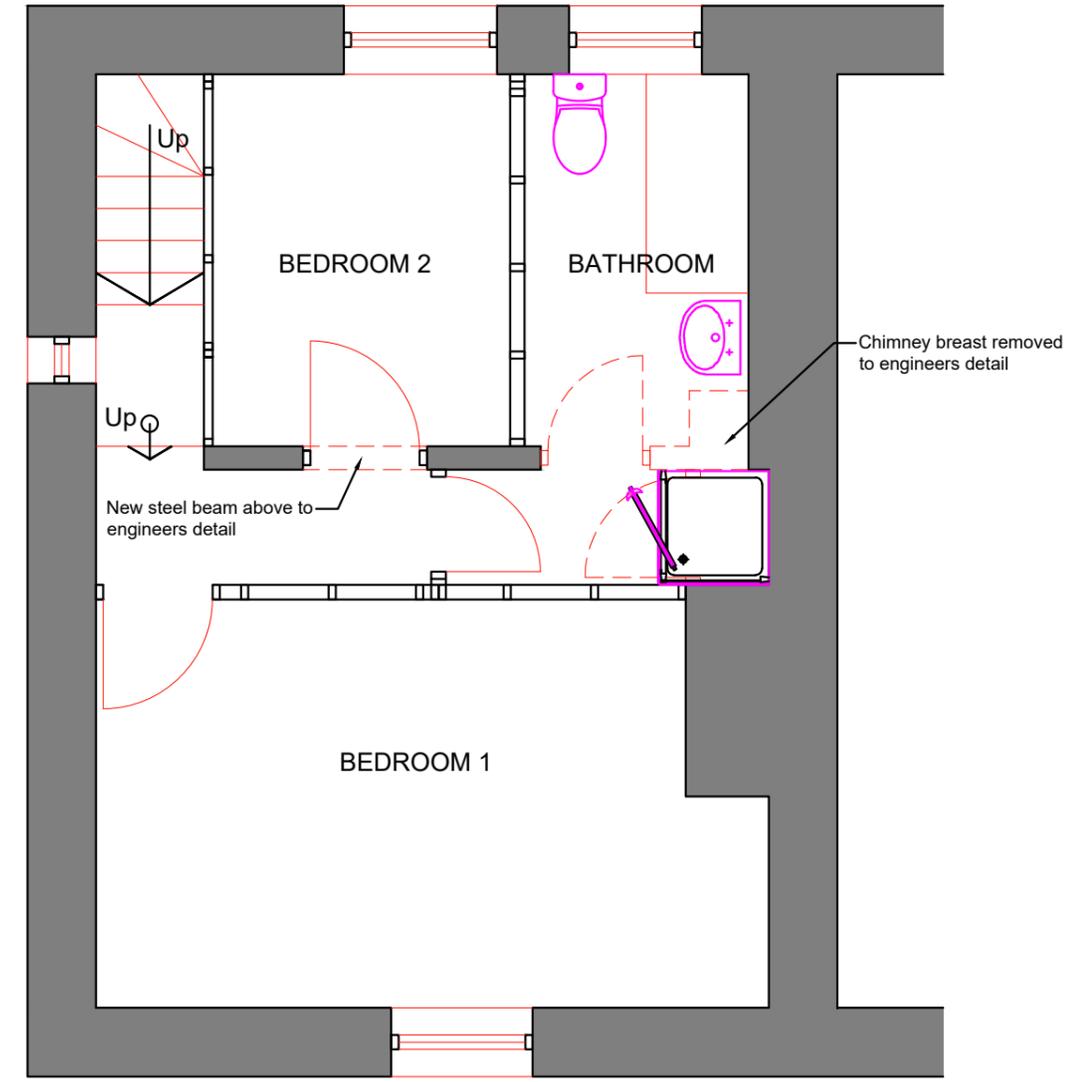

	D. Glazed link omitted and drawing updated.	11-07-25
	C. Glazed link refined.	03-07-25
	B. Glazed link and rooflights amended.	16-06-25
Revisions	A. Glazed link added.	16-06-25

This drawing is for planning permission only and is not a construction drawing.

Drawing Title	PROPOSED-GROUND-AND-FIRST-FLOOR-PLAN		
Job No. - Dwg No.	AJ/2025/08D	.	-
Client:	Allison and Jack Hawkins 1, The Gate Dodwarth Barnsley S75 3LT		
Scale:	1:50		

