
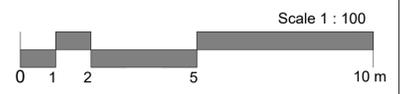
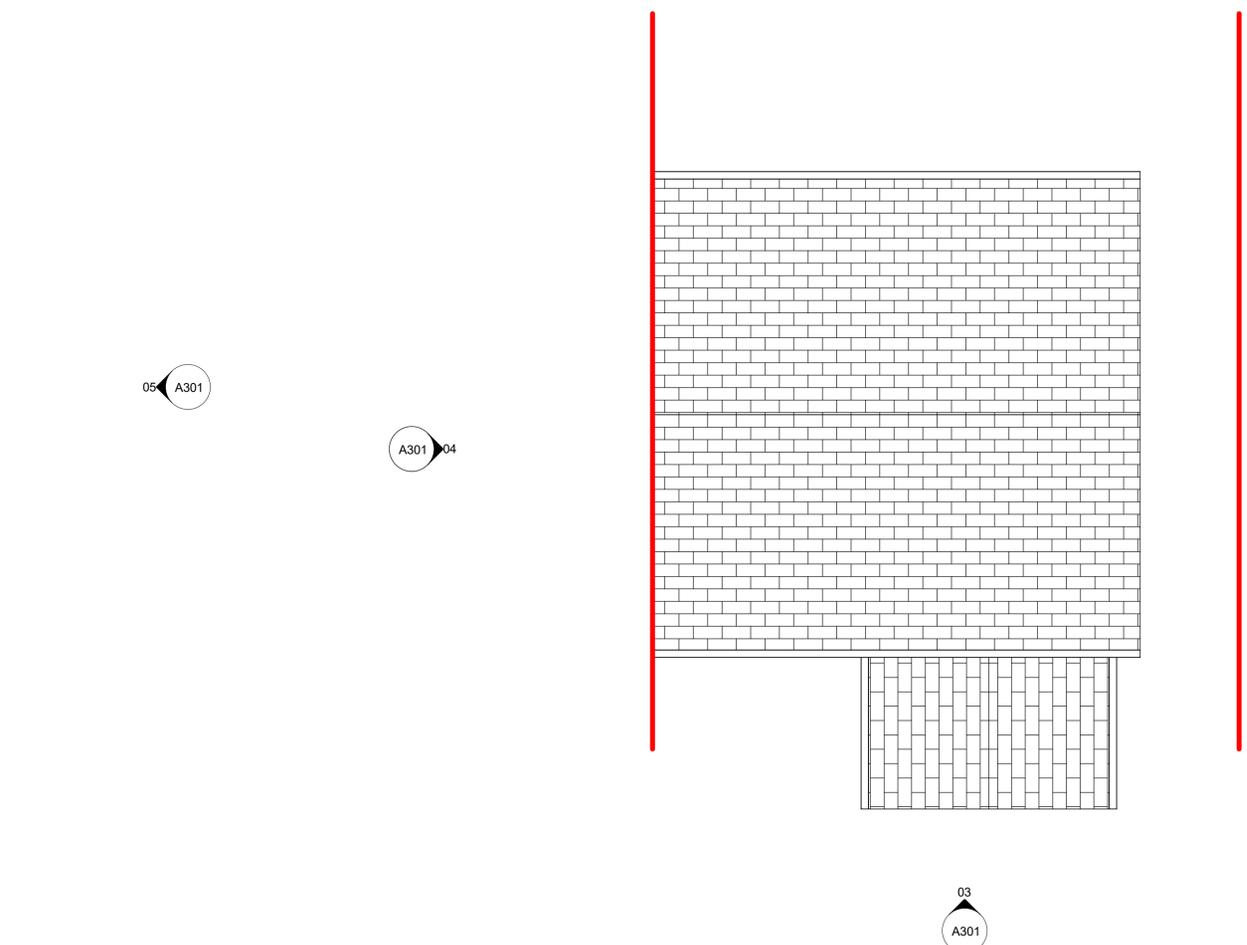


Rev	Description	Date

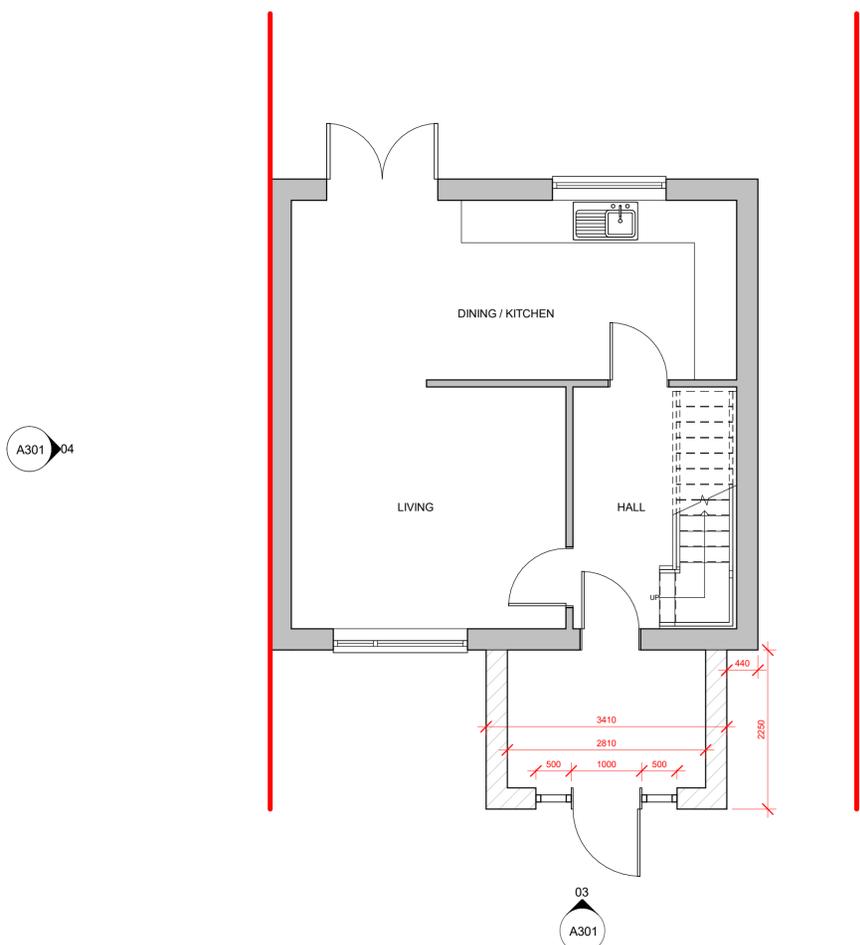

Figured dimensions only to be taken from this drawing. DO NOT SCALE.
All contractors must visit the site and be responsible for checking all setting out dimensions and notifying the architect of any discrepancies prior to any manufacture or construction work.

NOTES:

STATUS	PURPOSE OF ISSUE
--------	------------------

SLH Home Design

M: 07999322120
E: info@slhomedesign.co.uk
W: www.slhomedesign.co.uk

PROJECT
FRONT PORCH

TITLE
PROPOSED PLANS AND ELEVATIONS

ADDRESS
71 WELLAND CRESCENT
S74 8AE

DRAWN BY SLH	CHECKED BY SH	DATE 27-07-2025
-----------------	------------------	--------------------

SCALE (@ A1) 1 : 50	PROJECT NUMBER 2501
------------------------	------------------------

DRAWING NUMBER A301	REV
------------------------	-----

