



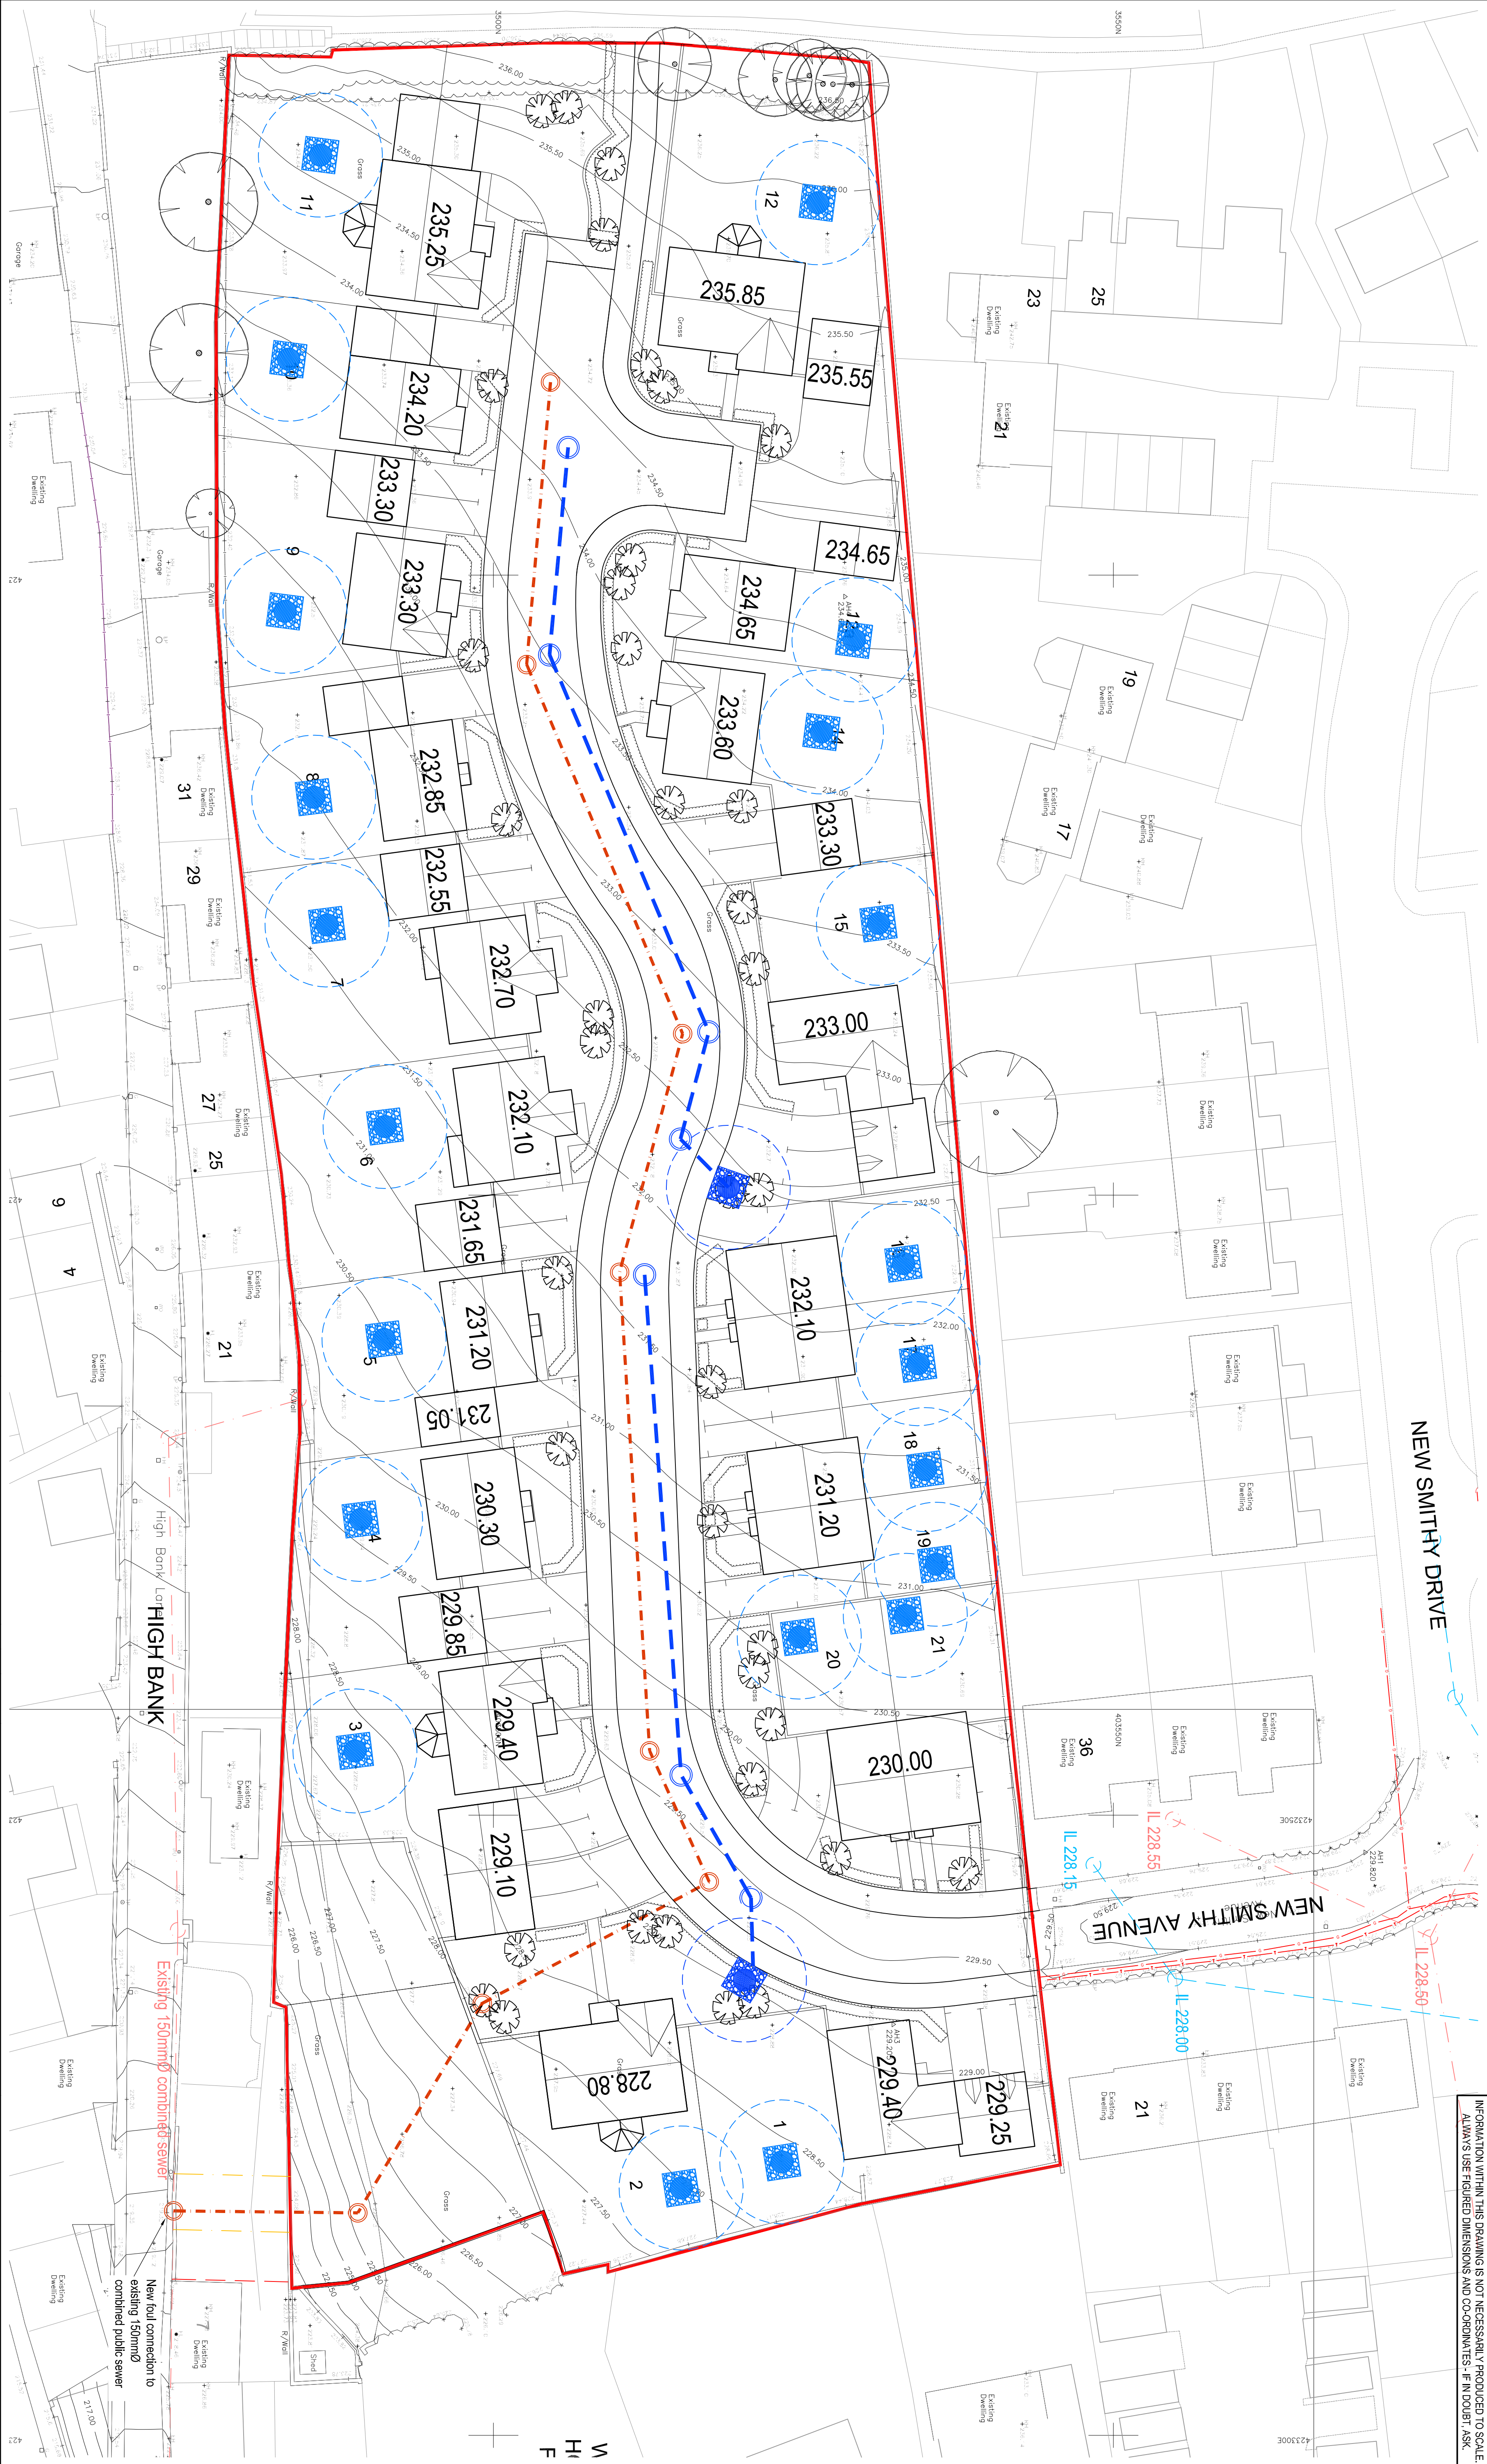

NOTES				REV	DESCRIPTION	SIG	CHK	DATE
1. Drainage strategy shown is indicative only and subject to detailed design.				A	First Issue.			
2. Soakaway design is subject to infiltration testing and approval by the drainage authority								

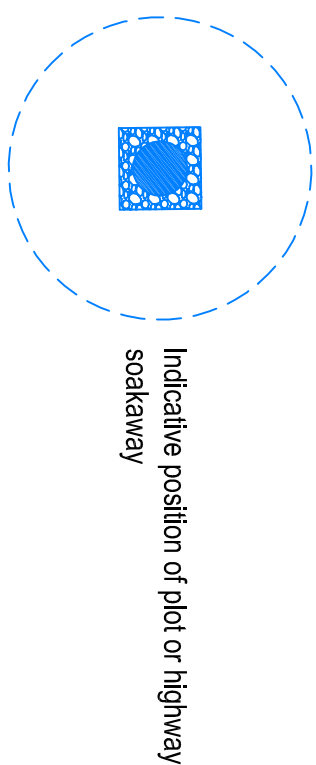

Approximate route of highway drain

Approximate route of adoptable foul sewer

MR P MULLINS		Eastwood & Partners CONSULTING ENGINEERS St. Andrew's House 23 Kingfield Road Sheffield S11 9AS Tel 0114 255 4554 Fax 0114 255 4330 mail@eastwoodandpartners.com www.eastwoodandpartners.com		DRAWING STATUS PRELIMINARY	
NEW SMITHY AVENUE THURLSTONE		DRAWING NUMBER 40630-001		REV A	
DRAINAGE APPRAISAL		DRAWN CH		CHECKED PR	
		DATE 03.11.16			