

ARCHITECTURE | PLANNING | DESIGN

Molkin Farm

Brow Lane

Holmfirth

HD9 2RJ

07946872499

paul@paulmatthewsarchitectural.co.uk

www.paulmatthewsarchitectural.co.uk

Company Registration Number: 09898149 – Company
Registered in England and Wales

Project

Certificate of Lawfulness for Proposed works to
Dwelling at Harden Lodge, Dunford Road,
Holmfirth, HD9 2RZ.




Client

Mr & Mrs K Bedford


Drawing Title/Issue

Existing Floor Plans


scale	date	sheet size	dwg. no.
1:100	03/20	A2	20/328/03

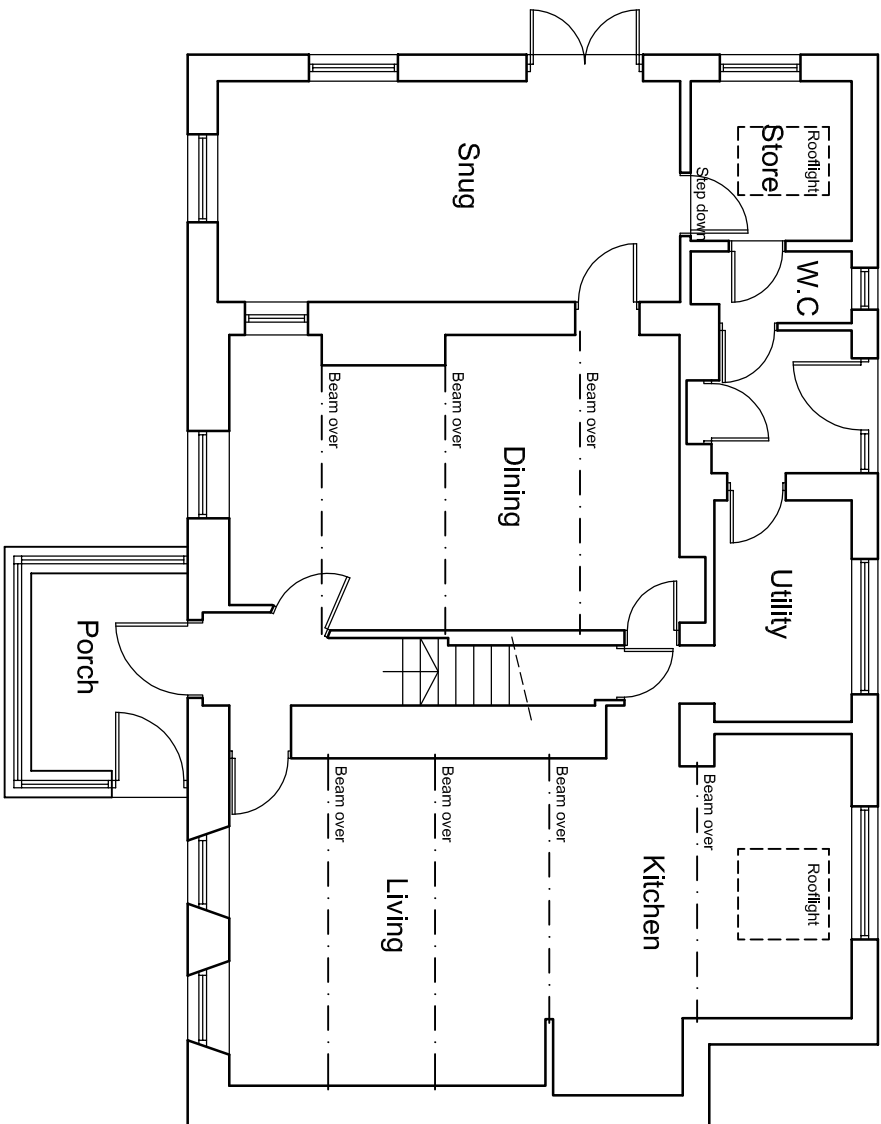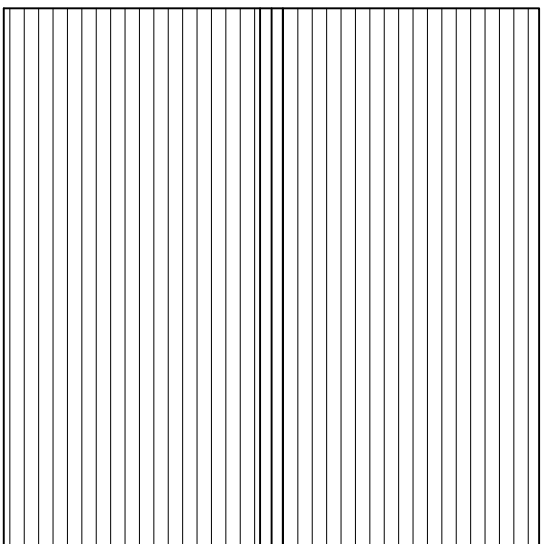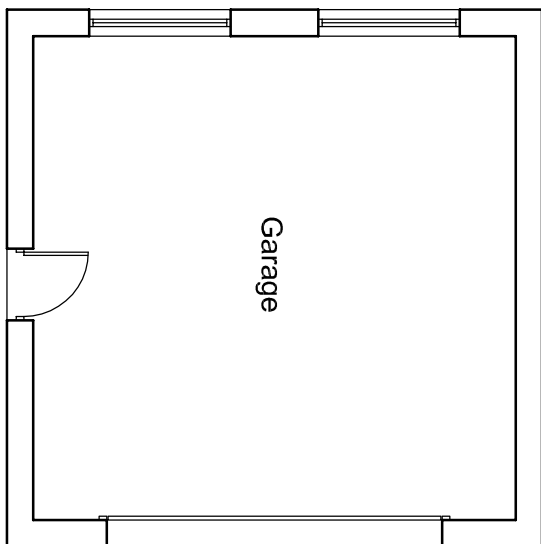

Ground Floor Plan

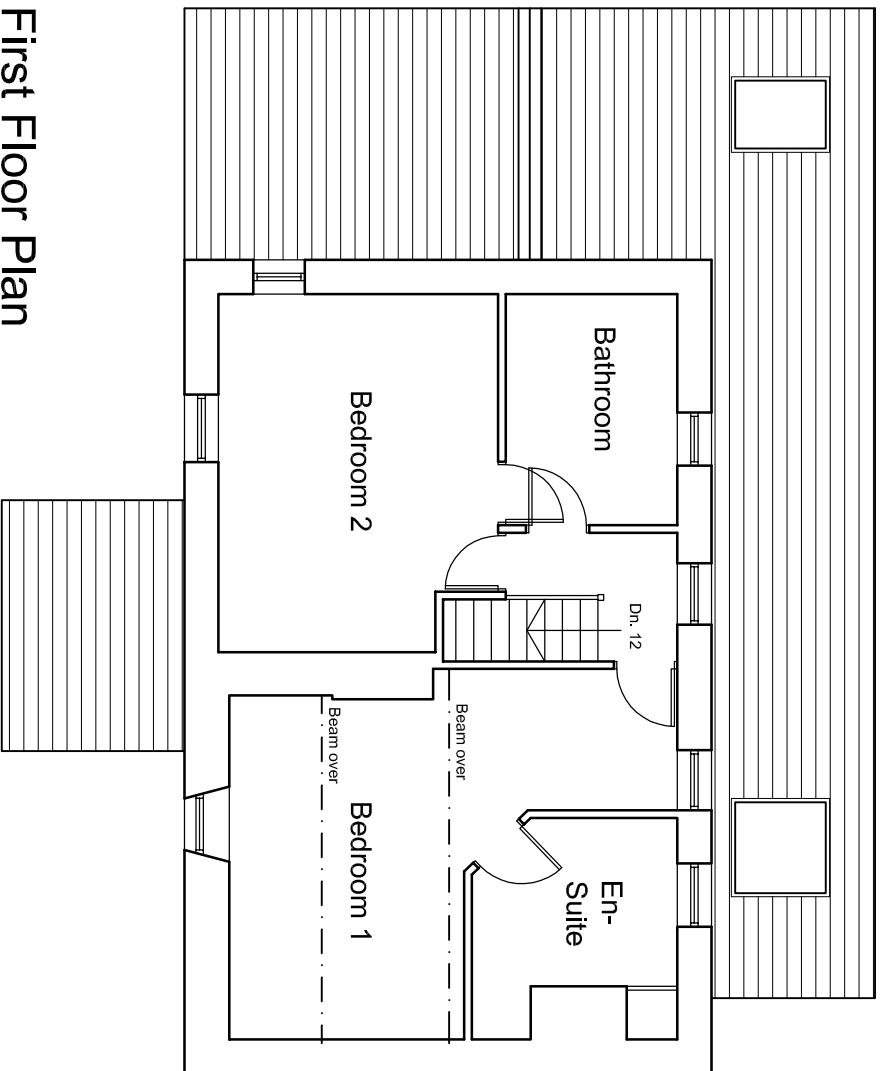

First Floor Plan

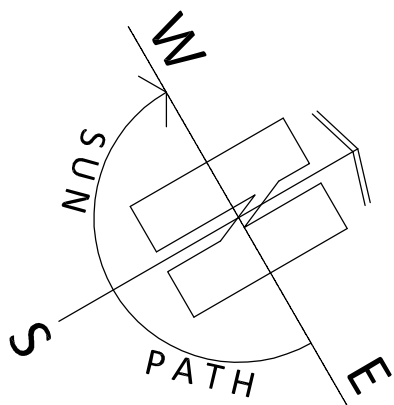

1:100

