


Drawing No. MMH002 -005 Rev No.

DO NOT SCALE: Contractor to check all dimensions and report any omissions or errors

NOTES

ALL EXISTING BOUNDARY WALLS AND FENCES TO BE RETAINED.
ALL EXISTING LANDSCAPING TO BE RETAINED.

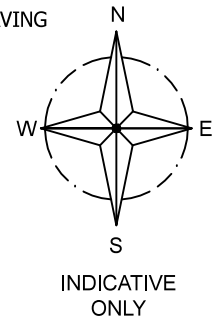

NEW 2m HIGH TIMBER FENCE BETWEEN HOUSES

PERMEABLE BLOCK PAVING

SHARED ACCESS AREA

Rev	Description	By	Chk	App	Date

JRB DESIGNS Ltd
1 Saville Road
Cudworth
Barnsley
S72 8LT
Tel: 01226 383542
Fax: 01226 380078
Mob: 07970 541192
Email: john@jrbdesigns.co.uk

This drawing is copyright. © jrbdesigns Ltd.

Client **MR. B HOWELL**

Drawing Title **BLOCK PLAN OF SITE**

Address **26 NORMANDALE ROAD
GREAT HOUGHTON
BARNSELY
S72 0AJ**

Project Title: **PROPOSED DETACHED HOUSE WITH DETACHED GARAGE**

Purpose of Issue: **CONSTRUCTION**

Drawing Status **FIRST ISSUE**

Scale at A3 AS SHOWN	Drawn By JRB	Date 13/06/2017
Checked By	Date 13/06/2017	Approved By Date 13/06/2017
Project No. MBH002	Drawing No. 005	Revision

APPROVAL INFORMATION TENDER CONTRACT CONSTRUCTION

BLOCK PLAN
SCALE 1:200 AT A3

