



FRONT ELEVATION

Ellerton - End


Ellerton - Mid



REAR ELEVATION




SIDE ELEVATION

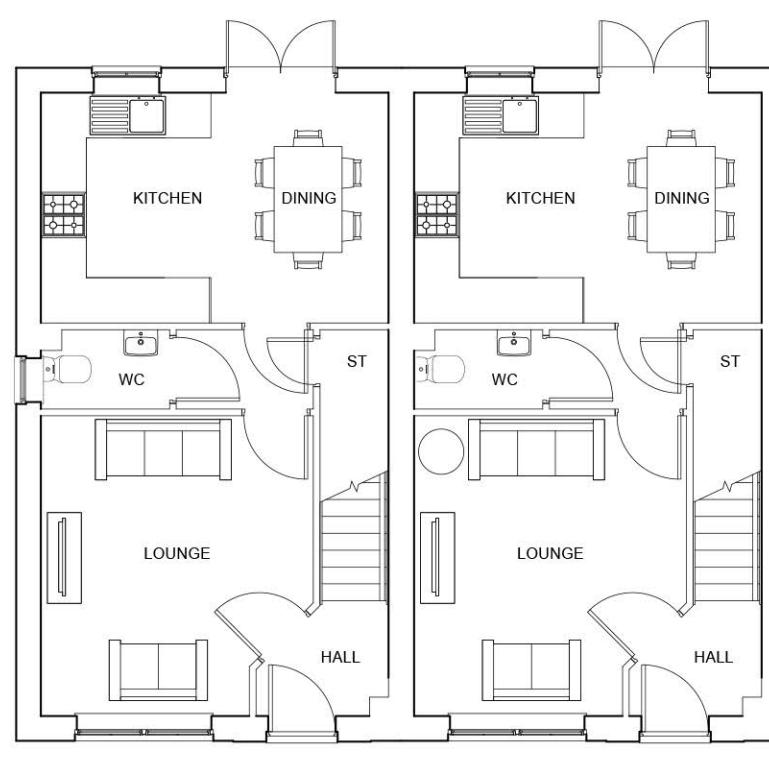

GROUND FLOOR PLAN

Ellerton - End

Ellerton - Mid

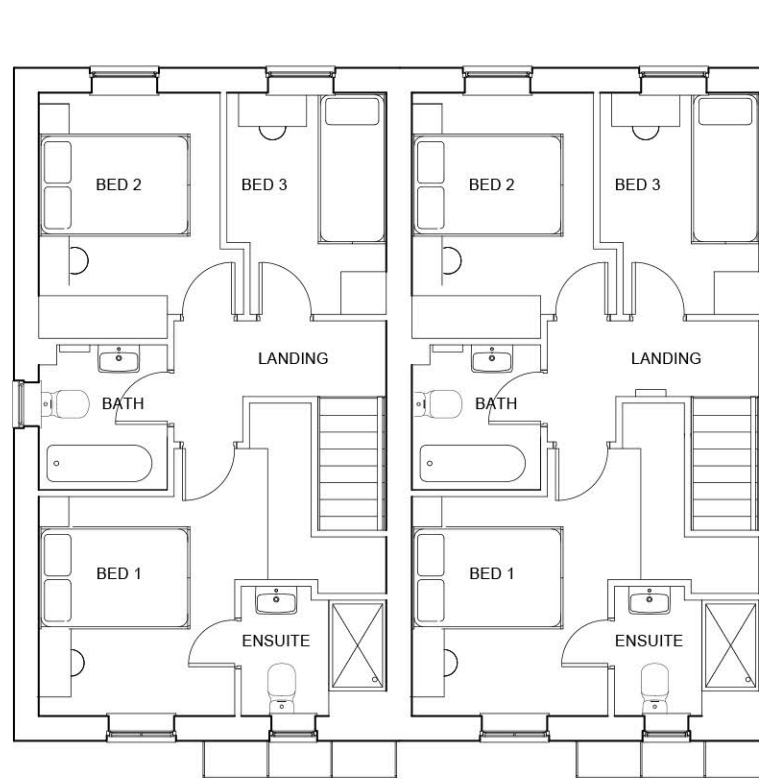

FIRST FLOOR PLAN

Scaled @ 1:100



REV.	DESCRIPTION	BY:	DATE:

STEN
ARCHITECTURE

Suite 4, Unit 1,
Benton Office Park,
Bennett Avenue,
Horbury,
Wakefield,
WF4 5RA
Tel: 01924 669424

Web: www.sten-architecture.co.uk
Twitter: @STEN_arch
Facebook: [stenarchitecture](https://www.facebook.com/stenarchitecture)
LinkedIn: [Sten Architecture](https://www.linkedin.com/company/sten-architecture)



CLIENT: Barratt and David Wilson Homes Yorkshire West		TITLE: Planning Drawings Ellerton (End/Mid)			
SITE: Penistone	SCALE AT A3: 1:100	DATE: 05.03.20	DRAWN: TW	CHECKED:	
	PROJECT NO: 2001	DRAWING NO: 2001.ELL.01		REVISION:	