

**Notes:**

PLANNING DRAWINGS - THIS DRAWING SHOULD NOT BE USED FOR ANY OTHER PURPOSES THAN THAT SPECIFIED HERE

COPYRIGHT - THIS DRAWING MAY NOT BE REPRODUCED OR MODIFIED IN WHOLE OR PART BY ANY PERSON OR ORGANISATION WITHOUT THE ARCHITECTS CONSENT. ISUING COPIES TO THIRD PARTIES MAY NOT BE DONE WITHOUT THE ARCHITECTS CONSENT

Revision: --

Revision List:



**EXISTING MATERIALS**  
Walls - Brick  
Roof - Concrete tiles  
Windows / Doors - Brown PVCu

Project/ Client: 7 Wellfield Grove / Davies


Drawing Title: Plan & Elevations - Existing

Drawing Number: 2128/TP/003


Scale at A3: 1:100




Date: Oct 21

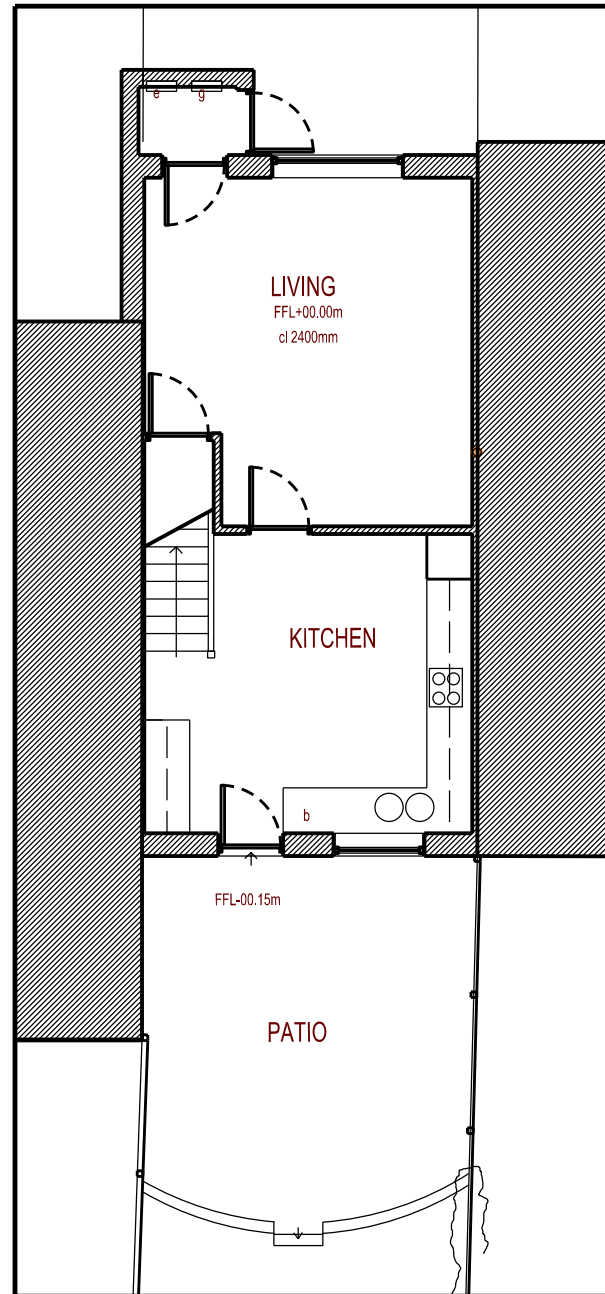

Ground Floor Plan

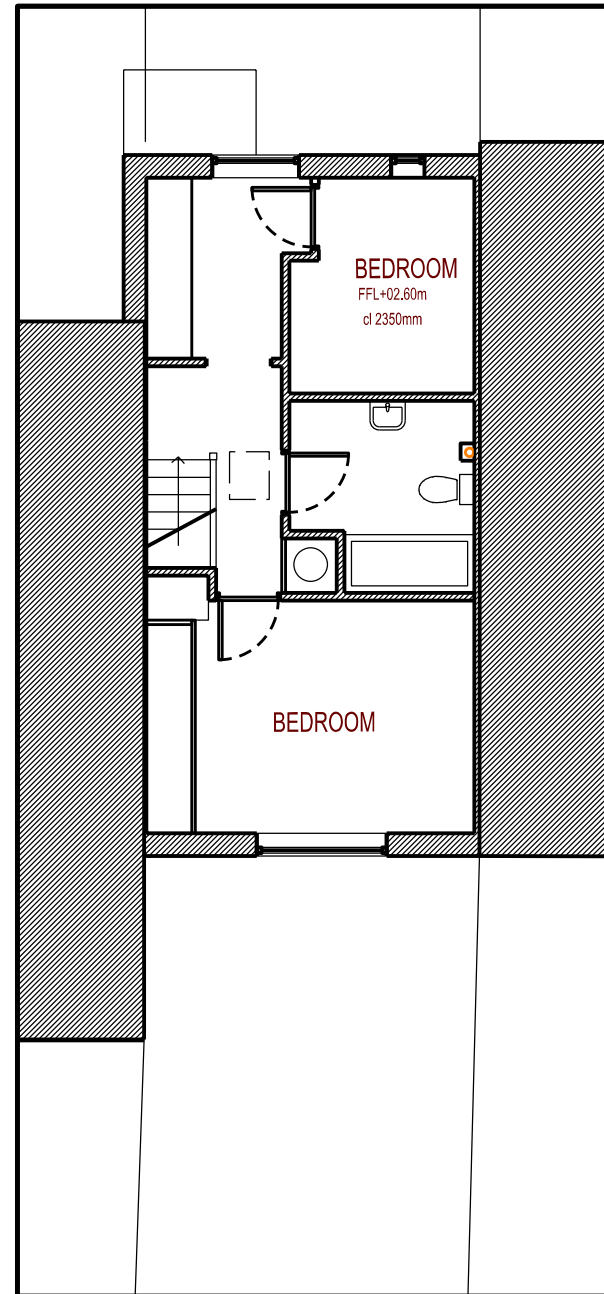

First Floor Plan

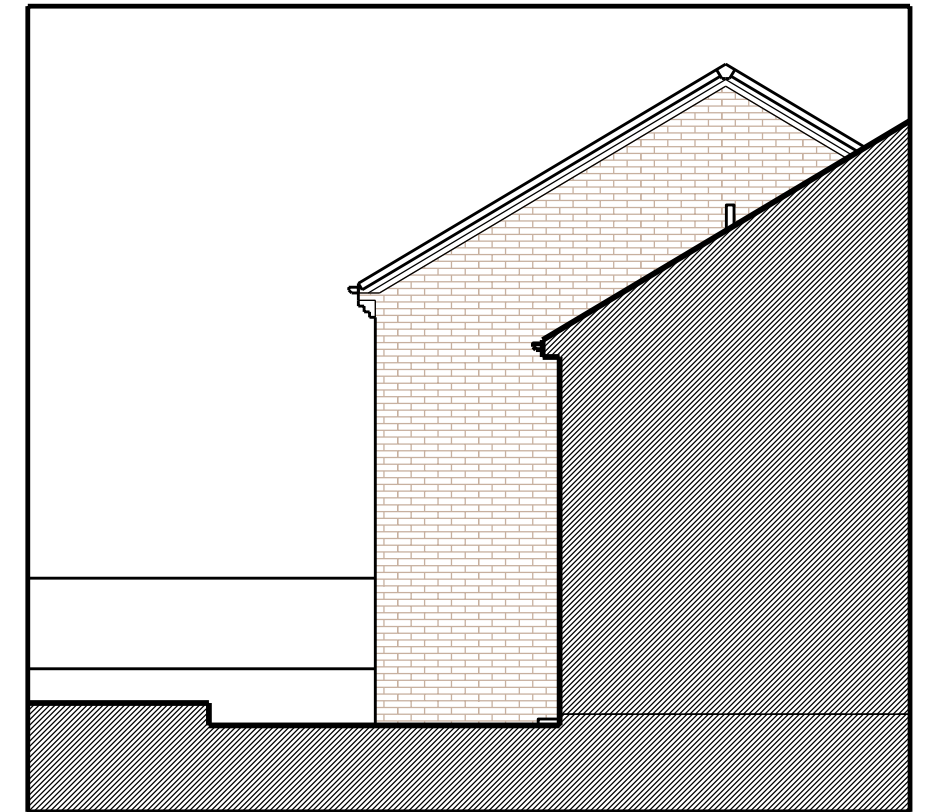

East Elevation



South Elevation