


- NOTES
1. THIS DRAWING SHOWS THE PRELIMINARY REGRADE CONTOURS. THE CONTOURS HAVE BEEN BASED ON THE LATEST MASTERPLAN AND A INITIAL ASSESSMENT OF ROAD LEVELS.
  2. PROPOSED CONTOURS SUBJECT TO FINAL LAYOUT AND DETAILED DESIGN.
  3. LEVELS ARE SUBJECT TO A +/- TOLERANCE OF 1.0m

**Height Bands**

- Fill 3m - 4m
- Fill 2m - 3m
- Fill 1m - 2m
- Fill 0m - 1m
- Cut 0m - 1m
- Cut 1m - 2m
- Cut 2m - 3m
- Cut 3m - 4m
- Cut 4m - 5m
- Cut 5m - 6m

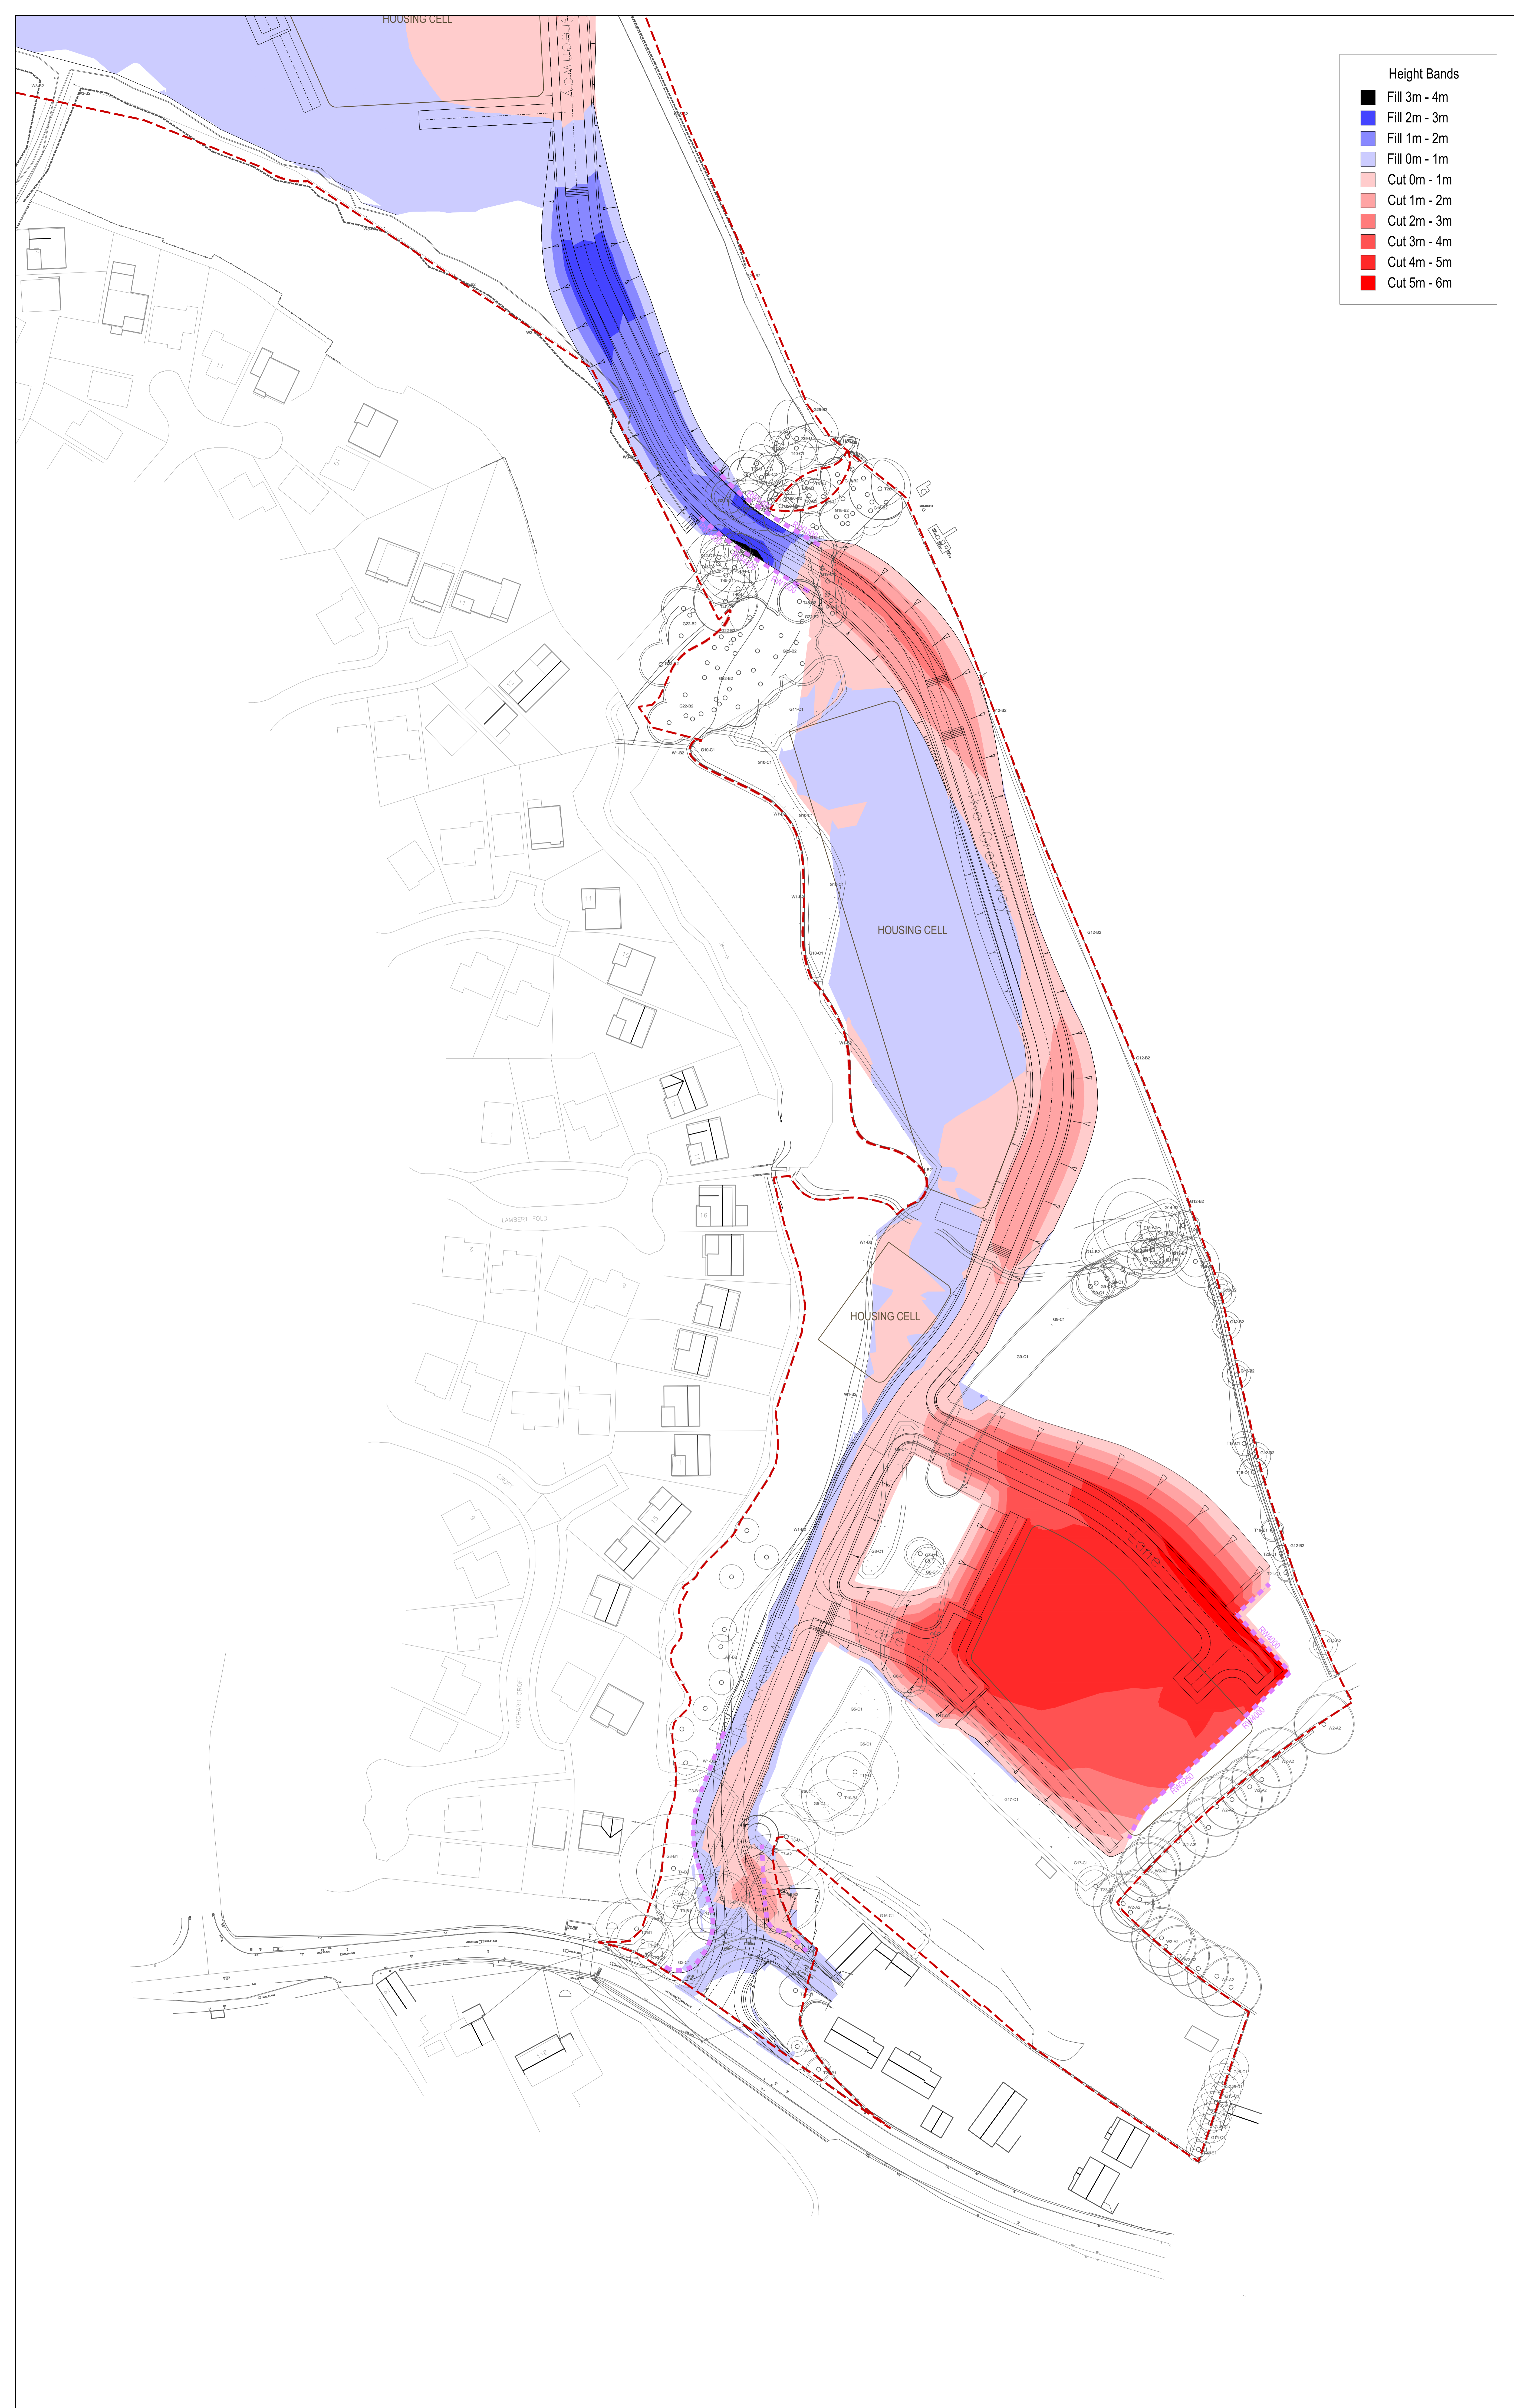

Rev	Date	Revision Details	Drawn	Checked
1	25/04/24	FIRST ISSUE		

© This drawing is the property of Queensberry Design Limited and the information can only be reproduced with their prior permission.

**QUEENSBERRY DESIGN**  
SCOTTISH CONSULTANTS  
 QUEENSBERRY DESIGN (SCOTLAND) LTD  
 100 KINGS CROSS ROAD, BARNSBY ROAD, BARNSBY  
 LEICESTERSHIRE, LE19 4JG  
 T: 01530 460000  
 www.queensberrydesign.co.uk

Client: **KEEPMOAT HOMES**

Project: **KERESFORTH ROAD  
DODSWORTH  
BARNSBY**

Title: **CUT AND FILL  
SHEET 1**

Drawn	ND	Checked		Date	12.06.2024
Drawn Number	0010-QD-XX-S-DR-C-00-10		Scale	1:500 - A0	
Drawing Name	INFORMATION		Sheet	P01	