



SITE LOCATION

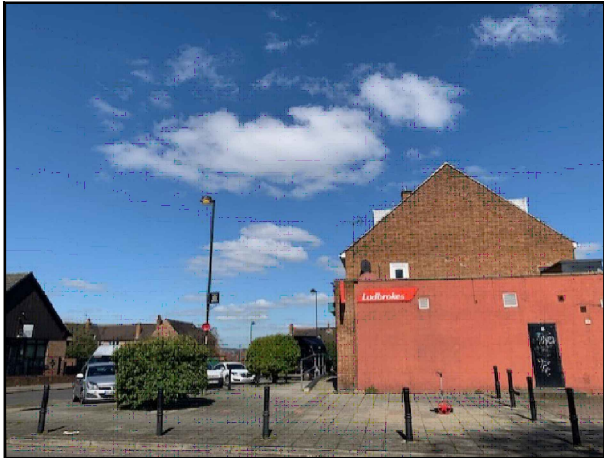


Reproduced by permission of Ordnance Survey on behalf of the Controller of Her Majesty's Stationary Office
All rights reserved. © Crown Copyright licence no. 100062043

SITE AREA PLAN

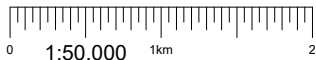


SITE PHOTOGRAPH

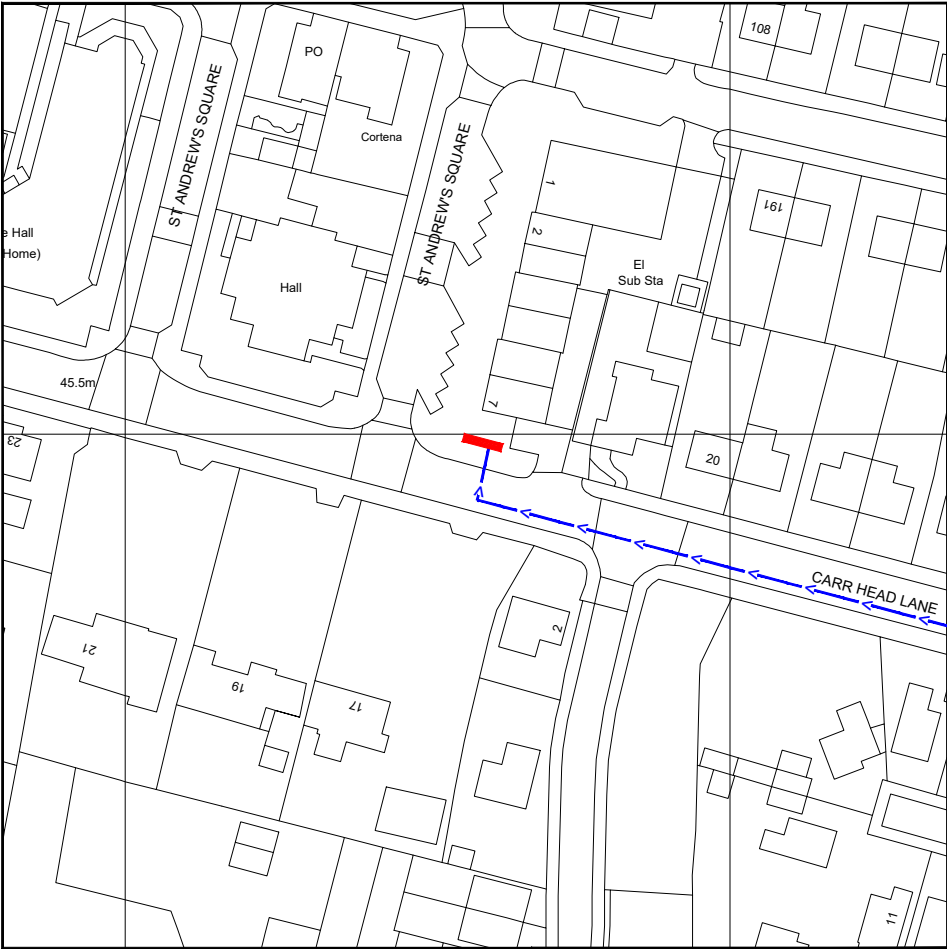

Reproduced by permission of Ordnance Survey on behalf of the Controller of Her Majesty's Stationary Office
All rights reserved. © Crown Copyright licence no. 100062043

NGR E: 445061 N: 402799

SITE LOCATION PLAN

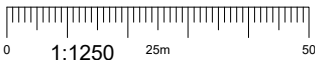

GOOGLE MAPS QR CODE

GOOGLE MAPS - <https://goo.gl/maps/MA1rfmXhcejCUPZK6>

GOOGLE STREETVIEW - <https://goo.gl/maps/U87pNGrhwj7aURRb8>

NOTES:

1. ALL DIMENSIONS IN MM UNLESS OTHERWISE NOTED.
- DIRECTIONS TO SITE:
Head north-west on A1(M). At junction 37, take the A635 exit. At the roundabout, take the 1st exit onto Barnsley Rd/A635. At Fields End Roundabout, take the 1st exit onto B6098. Turn right onto Barnsley Rd. Turn left onto Highgate Ln. Continue onto Thurnscoe Rd. At the roundabout, take the 3rd exit onto Carr Head Ln. Follow Carr Head Ln and site location is on the right hand side.



Master:	MBNL / EE:	Project:	Purpose of Issue:	Issue:
M001	MBNL	3UK DNSW	Planning	A
Date:	17/04/2023	Revision / Upgrade Description:		
Drawn:	CDN	First Issue - Site nomination dated: TBC		
Checked:	DH			
Approved:	SD			

CK Hutchison Networks (UK) Limited

Green Park
450 Longwater Avenue
Reading
RG30 3UR

Design Consultant & Principal Contractor:



WHP Telecoms
Unit 1 Maple Park,
Low Fields Avenue, Leeds
LS12 6HH

Tel: 01133023550
e-mail: info@whptelecoms.com

Site Name:
CARR HEAD LANE STREETWORKS

Site ID:
BAR22883

Address:
CARR HEAD LANE, BOLTON UPON DEARNE, BARNSELY, SOUTH YORKSHIRE
MAYORAL COMBINED AUTHORITY,
ENGLAND,
S63 8BA

Title:
002 SITE LOCATION PLAN

Project:
3UK DNSW

Purpose of Issue:
PLANNING

EE Cell ID:	MBNL Cell ID:	Cell ID:
92957	BAR157	S1399

Master Drawing No:	Issue:
BAR22883_M001	A



Existing approx. 8.0m high streetlight



Existing street sign



Existing bollards



Approx. Roof Level
10m AGL



Approx. Roof Level
4m AGL



Footpath

Existing chamber



ELEVATION A



Carr Head Lane
(30mph)


Approx. Trees Level
15m AGL



Approx. Trees Level
15m AGL



EXISTING SITE PLAN

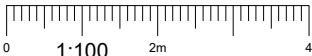

NOTES:

1. ALL DIMENSIONS IN MM UNLESS OTHERWISE NOTED.

Master:	MBNL / EE:	Project:	Purpose of Issue:	Issue:
M001	MBNL	3UK DNSW	Planning	A
Date:	17/04/2023	Revision / Upgrade Description:		
Drawn:	CDN	First Issue - Site nomination dated: TBC		
Checked:	DH			
Approved:	SD			

CK Hutchison
Networks (UK)
Limited

Green Park
450 Longwater Avenue
Reading
RG30 3UR

Design Consultant & Principal Contractor:



WHP Telecoms

Unit 1 Maple Park,
Low Fields Avenue, Leeds
LS12 6HH

Tel: 01133023550
e-mail: info@whptelecoms.com

Site Name:

CARR HEAD LANE STREETWORKS

Site ID:

BAR22883

Address:

CARR HEAD LANE, BOLTON UPON
DEARNE, BARNSLEY, SOUTH YORKSHIRE
MAYORAL COMBINED AUTHORITY,
ENGLAND,
S63 8BA

Title:

100 EXISTING SITE PLAN

Project:

3UK DNSW

Purpose of Issue:

PLANNING

EE Cell ID:

92957

MBNL Cell ID:

BAR157

Cell ID:

S1399

Master Drawing No:

BAR22883_M001

Issue:

A


100mm

50mm

10mm



EXISTING ELEVATION A

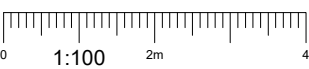

- NOTES:
1. ALL DIMENSIONS IN MM UNLESS OTHERWISE NOTED.

Master:	MBNL / EE:	Project:	Purpose of Issue:	Issue:
M001	MBNL	3UK DNSW	Planning	A
Date:	17/04/2023	Revision / Upgrade Description:		
Drawn:	CDN	First Issue - Site nomination dated: TBC		
Checked:	DH			
Approved:	SD			

CK Hutchison
Networks (UK)
Limited

Green Park
450 Longwater Avenue
Reading
RG30 3UR

Design Consultant & Principal Contractor:



WHP Telecoms
Unit 1 Maple Park,
Low Fields Avenue, Leeds
LS12 6HH

Tel: 01133023550
e-mail: info@whptelecoms.com

Site Name:
CARR HEAD LANE STREETWORKS

Site ID:
BAR22883

Address:
CARR HEAD LANE, BOLTON UPON
DEARNE, BARNSELEY, SOUTH YORKSHIRE
MAYORAL COMBINED AUTHORITY,
ENGLAND,
S63 8BA


Title:
150 EXISTING ELEVATION A

Project:
3UK DNSW

Purpose of Issue:
PLANNING

EE Cell ID: 92957	MBNL Cell ID: BAR157	Cell ID: S1399
----------------------	-------------------------	-------------------

Master Drawing No: BAR22883_M001	Issue: A
-------------------------------------	-------------

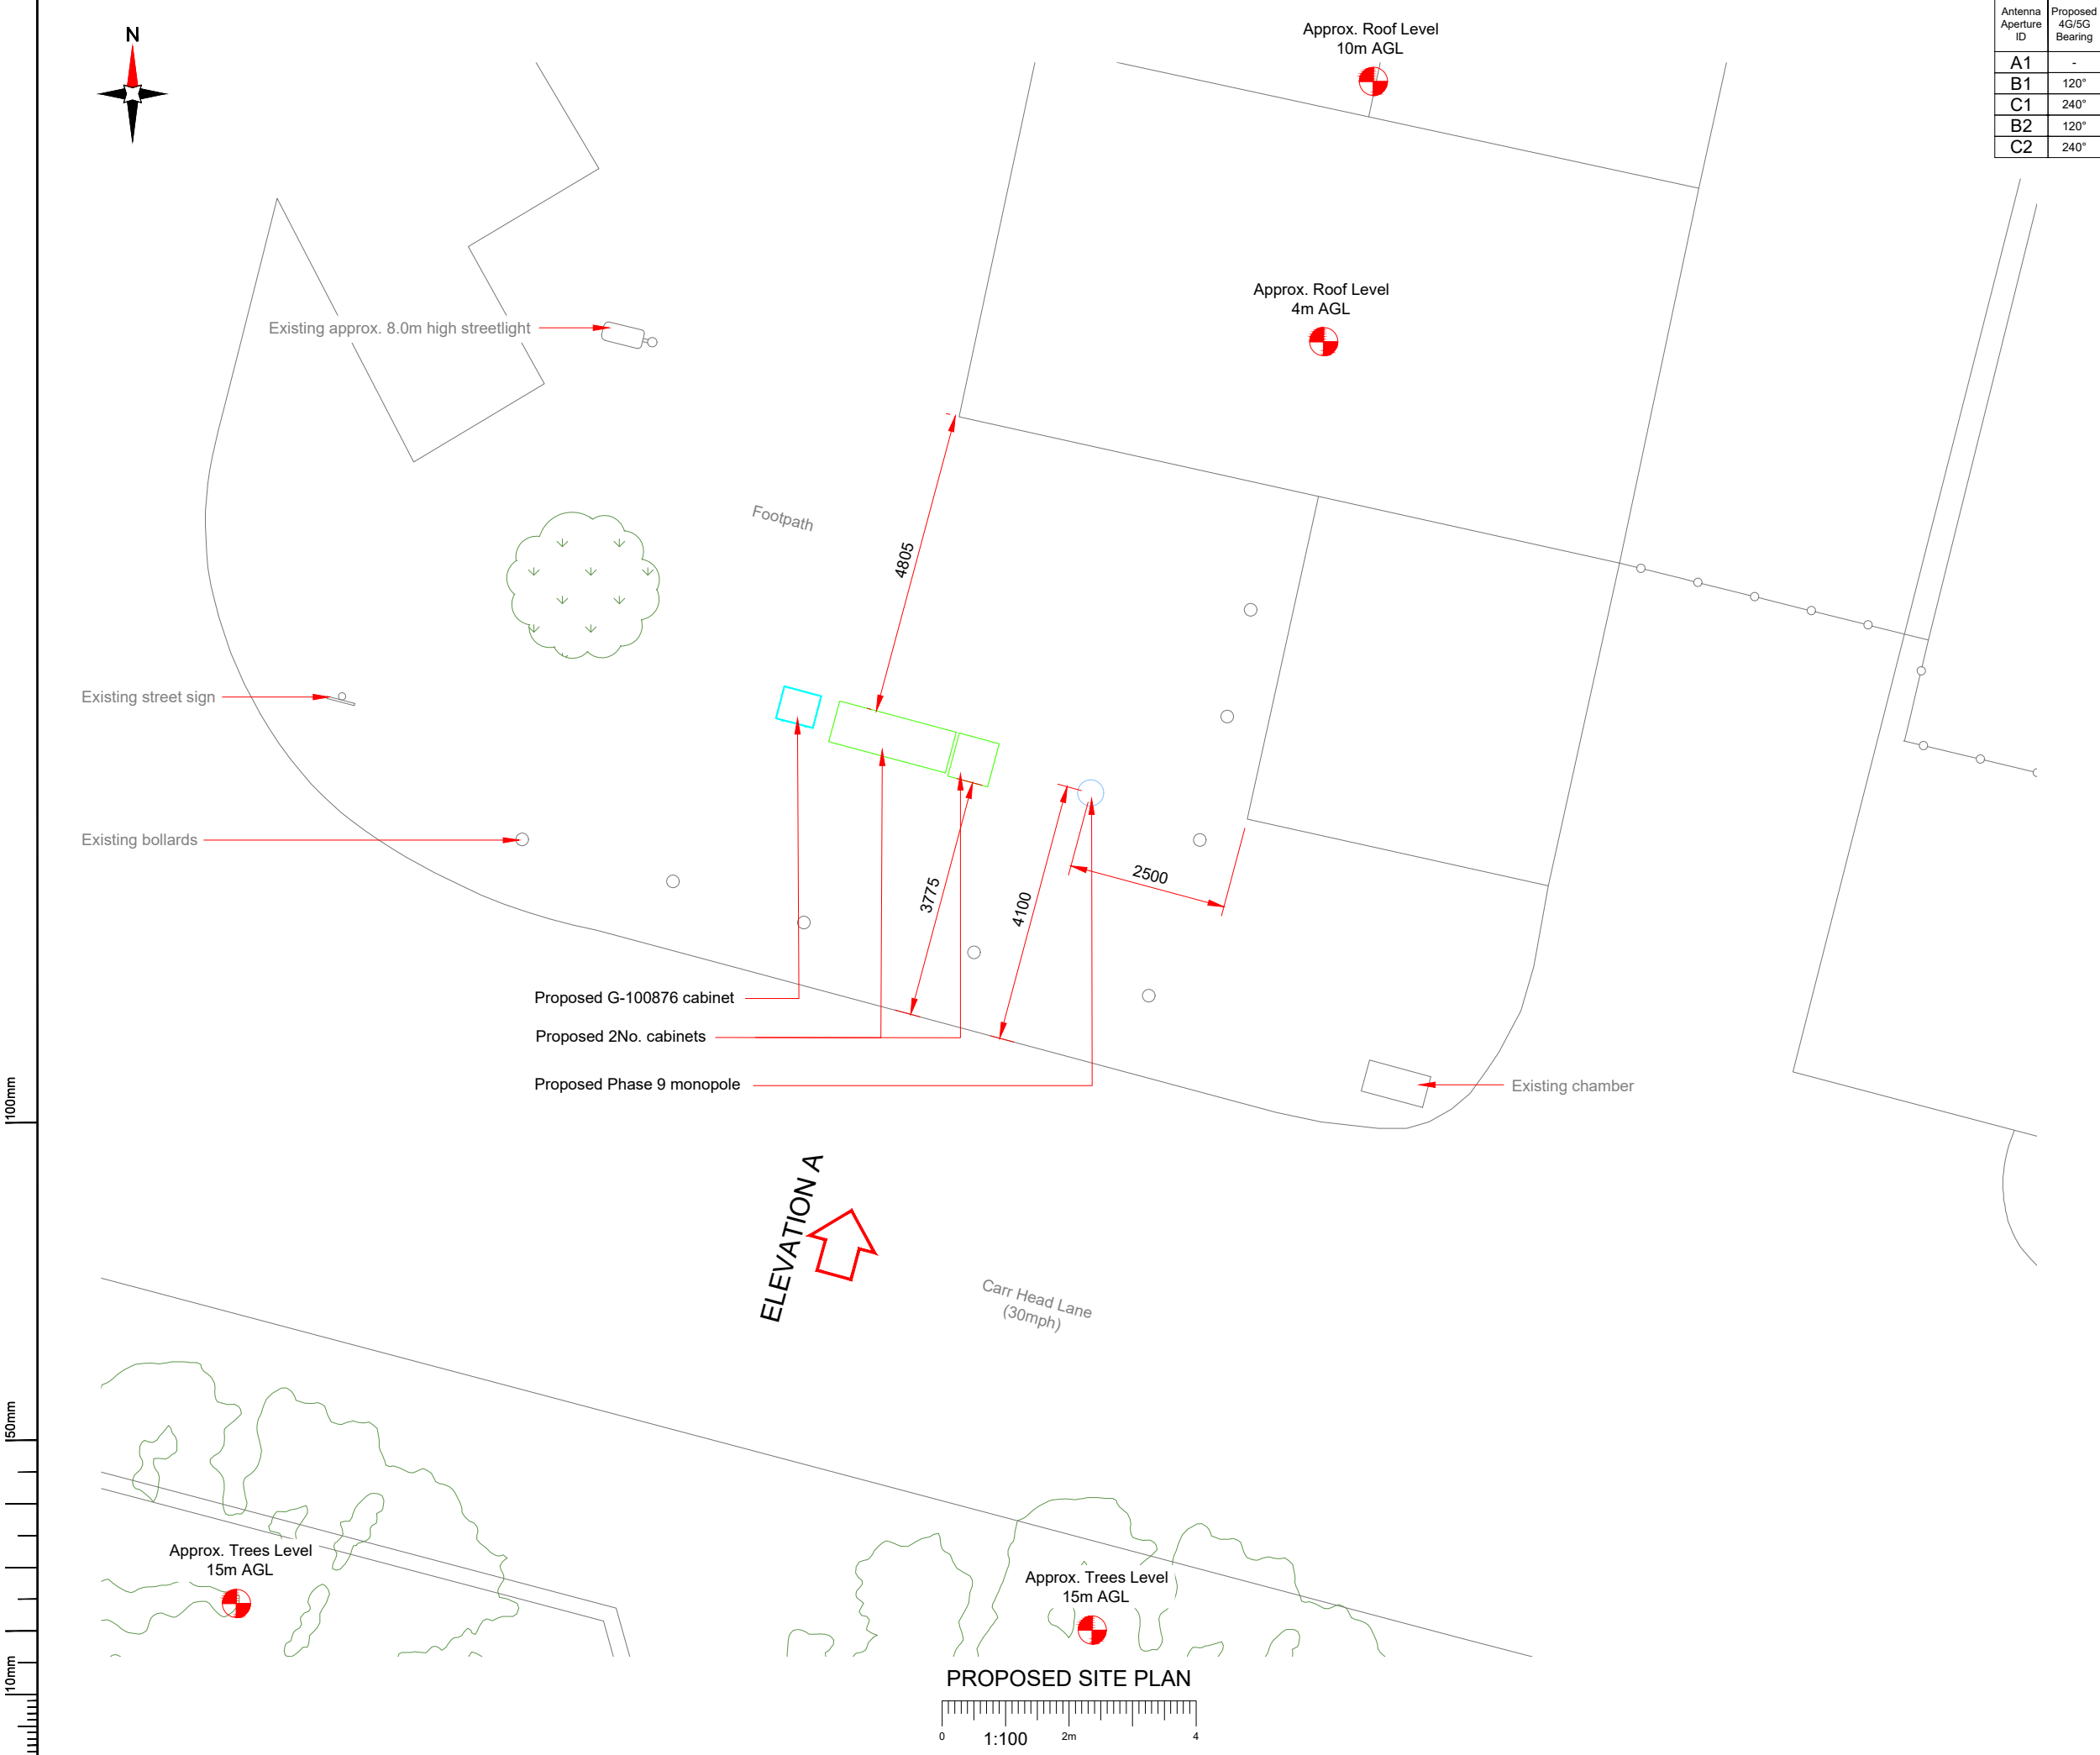

Antenna Aperture ID	Proposed 4G/5G Bearing
A1	-
B1	120°
C1	240°
B2	120°
C2	240°

NOTES:

1. ALL DIMENSIONS IN MM UNLESS OTHERWISE NOTED.

Master:	MBNL / EE:	Project:	Purpose of Issue:	Issue:
M001	MBNL	3UK DNSW	Planning	A
Date:	17/04/2023	Revision / Upgrade Description:		
Drawn:	CDN	First Issue - Site nomination dated: TBC		
Checked:	DH			
Approved:	SD			

CK Hutchison Networks (UK) Limited

Green Park
450 Longwater Avenue
Reading
RG30 3UR

Design Consultant & Principal Contractor:



WHP Telecoms
Unit 1 Maple Park,
Low Fields Avenue, Leeds
LS12 6HH

Tel: 01133023550
e-mail: info@whptelecoms.com

Site Name:
CARR HEAD LANE STREETWORKS

Site ID:
BAR22883

Address:
CARR HEAD LANE, BOLTON UPON DEARNE, BARNSLEY, SOUTH YORKSHIRE MAYORAL COMBINED AUTHORITY, ENGLAND, S63 8BA

Title:
210 PROPOSED SITE PLAN

Project:
3UK DNSW

Purpose of Issue:
PLANNING

EE Cell ID: 92957	MBNL Cell ID: BAR157	Cell ID: S1399
-----------------------------	--------------------------------	--------------------------

Master Drawing No: BAR22883_M001	Issue: A
--	--------------------

Antenna Aperture ID	Proposed 4G/5G Bearing
A1	-
B1	120°
C1	240°
B2	120°
C2	240°

NOTES:

1. ALL DIMENSIONS IN MM UNLESS OTHERWISE NOTED.

Master:	MBNL / EE:	Project:	Purpose of Issue:	Issue:
M001	MBNL	3UK DNSW	Planning	A
Date:	17/04/2023	Revision / Upgrade Description:		
Drawn:	CDN	First Issue - Site nomination dated: TBC		
Checked:	DH			
Approved:	SD			

CK Hutchison
Networks (UK)
Limited

Green Park
450 Longwater Avenue
Reading
RG30 3UR

Design Consultant & Principal Contractor:



WHP Telecoms
Unit 1 Maple Park,
Low Fields Avenue, Leeds
LS12 6HH

Tel: 01133023550
e-mail: info@whptelecoms.com

Site Name:
CARR HEAD LANE STREETWORKS

Site ID:
BAR22883

Address:
CARR HEAD LANE, BOLTON UPON
DEARNE, BARNSLEY, SOUTH YORKSHIRE
MAYORAL COMBINED AUTHORITY,
ENGLAND,
S63 8BA


Title:
260 PROPOSED ELEVATION

Project:
3UK DNSW

Purpose of Issue:
PLANNING

EE Cell ID: 92957	MBNL Cell ID: BAR157	Cell ID: S1399
----------------------	-------------------------	-------------------

Master Drawing No: BAR22883_M001	Issue: A
-------------------------------------	-------------

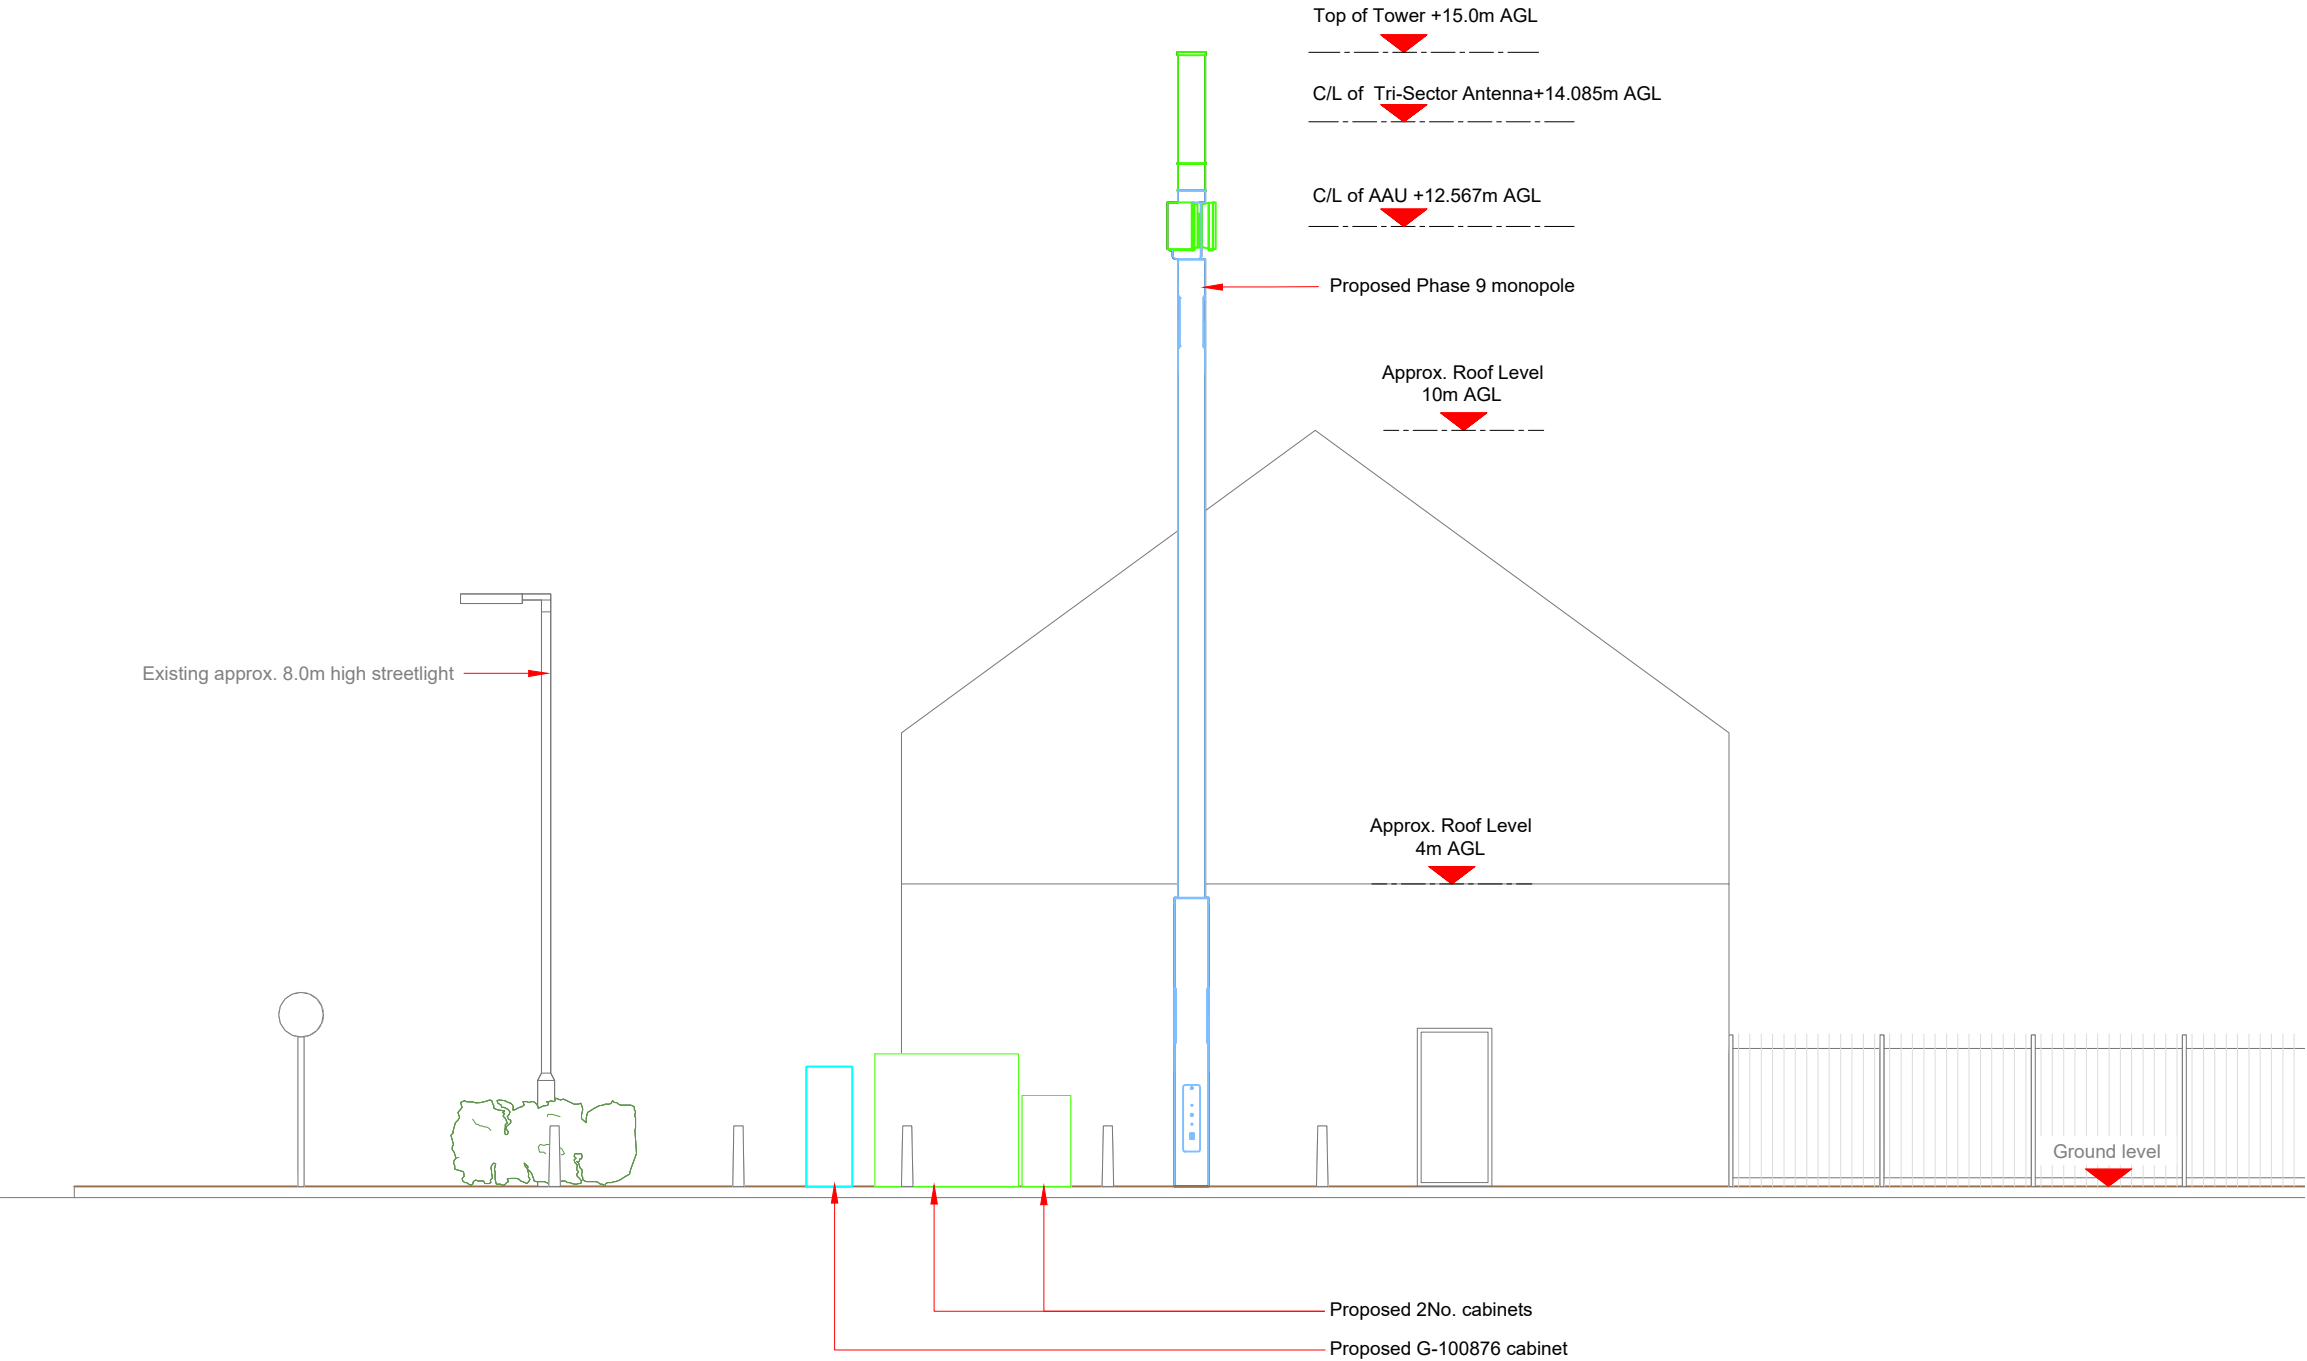

PROPOSED ELEVATION

