



DO NOT SCALE FROM THIS DRAWING. ALL DIMENSIONS TO BE CHECKED ON SITE BY CONTRACTOR. REPORT ANY DISCREPANCIES TO DRAWING AUTHOR AND PROPERTY SERVICES TEAM. DRAWING OR CONTENTS SHOULD NOT BE DUPLICATED WITHOUT PRIOR CONSENT.


DRAWING TO BE READ IN CONJUNCTION WITH ALL OTHER PROJECT DOCUMENTS INCLUDING BUT NOT LIMITED TO DRAWINGS, SPECIFICATIONS, SCHEDULES

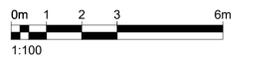


NOTES

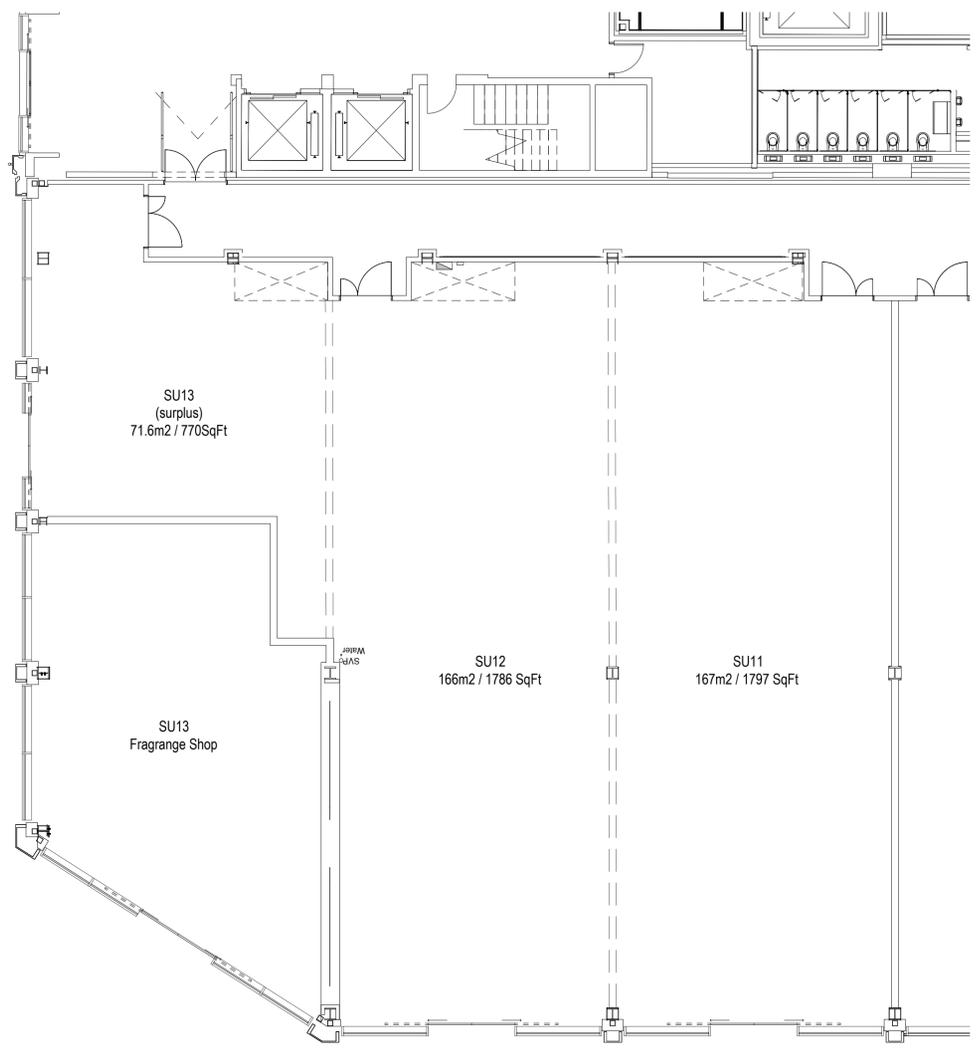


**01 SU11 & SU12 Existing Plan**  
1:100

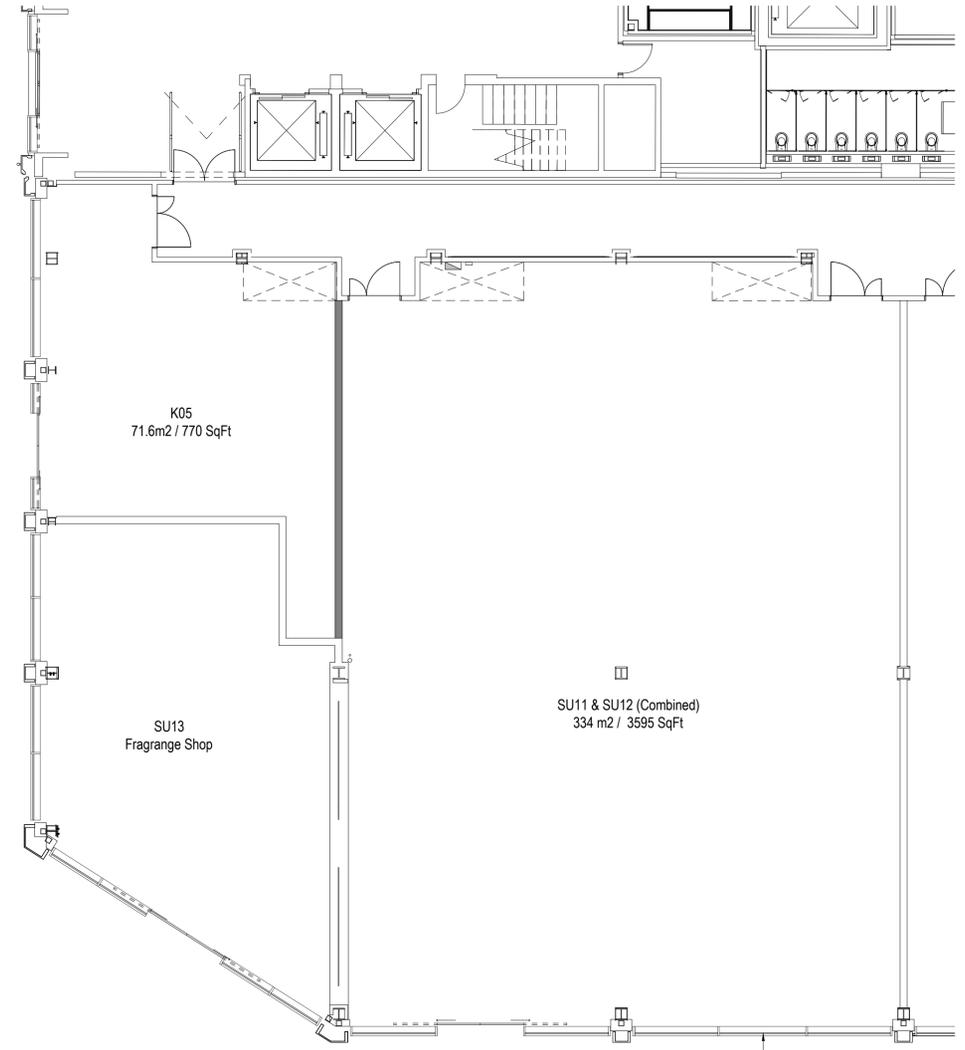

**02 SU11 & SU12 (Combined) Proposed Plan**  
1:100

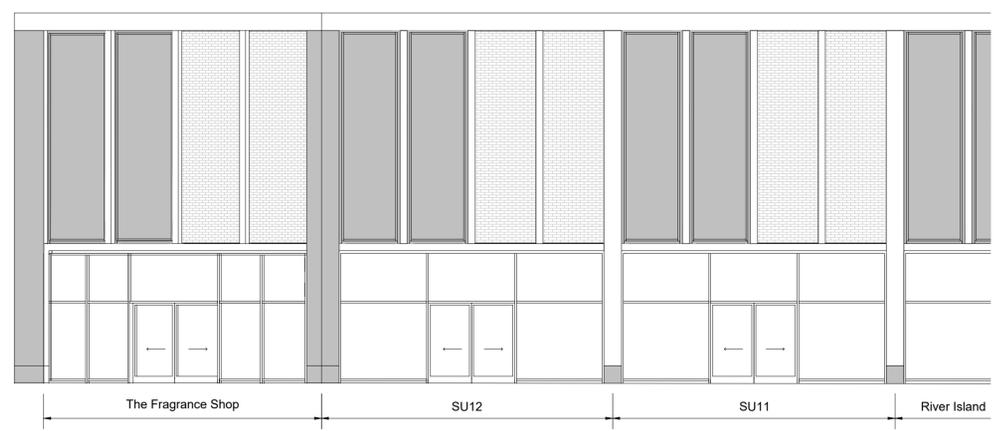

**03 SU11 & SU12 Existing Mall Elevation**  
1:100

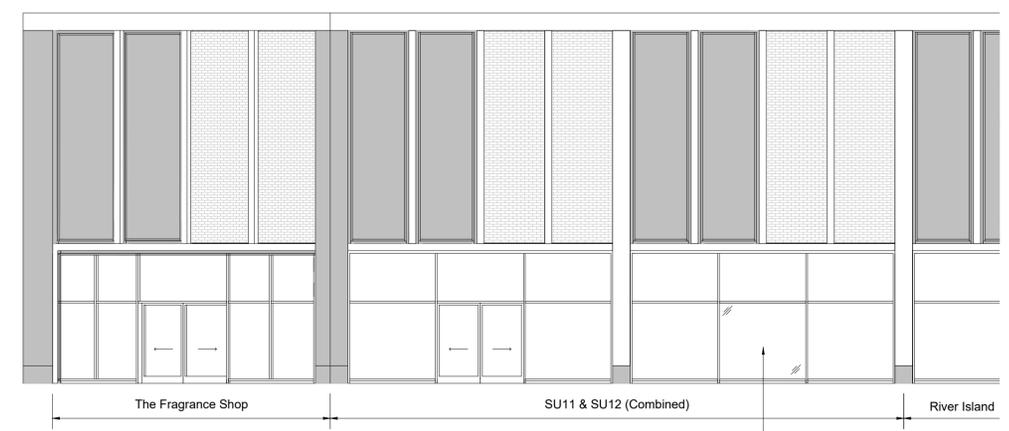

**04 SU11 & SU12 (Combined) Proposed Mall Elevation**  
1:100

P1	First Issue	28/05/25	BST
Rev	Notes	Date	Issued By



SERVICE  
Property Services

PROJECT  
The Glassworks  
SU11 & SU12

TITLE  
Existing & Proposed  
Floor Plans & Elevations

PROJECT REF	DRAWING REFERENCE	REV
SCALE	DISCIPLINE	SHEET SIZE
PURPOSE OF ISSUE	PLANNING APPROVAL	Drawn Checked
		BST XX