


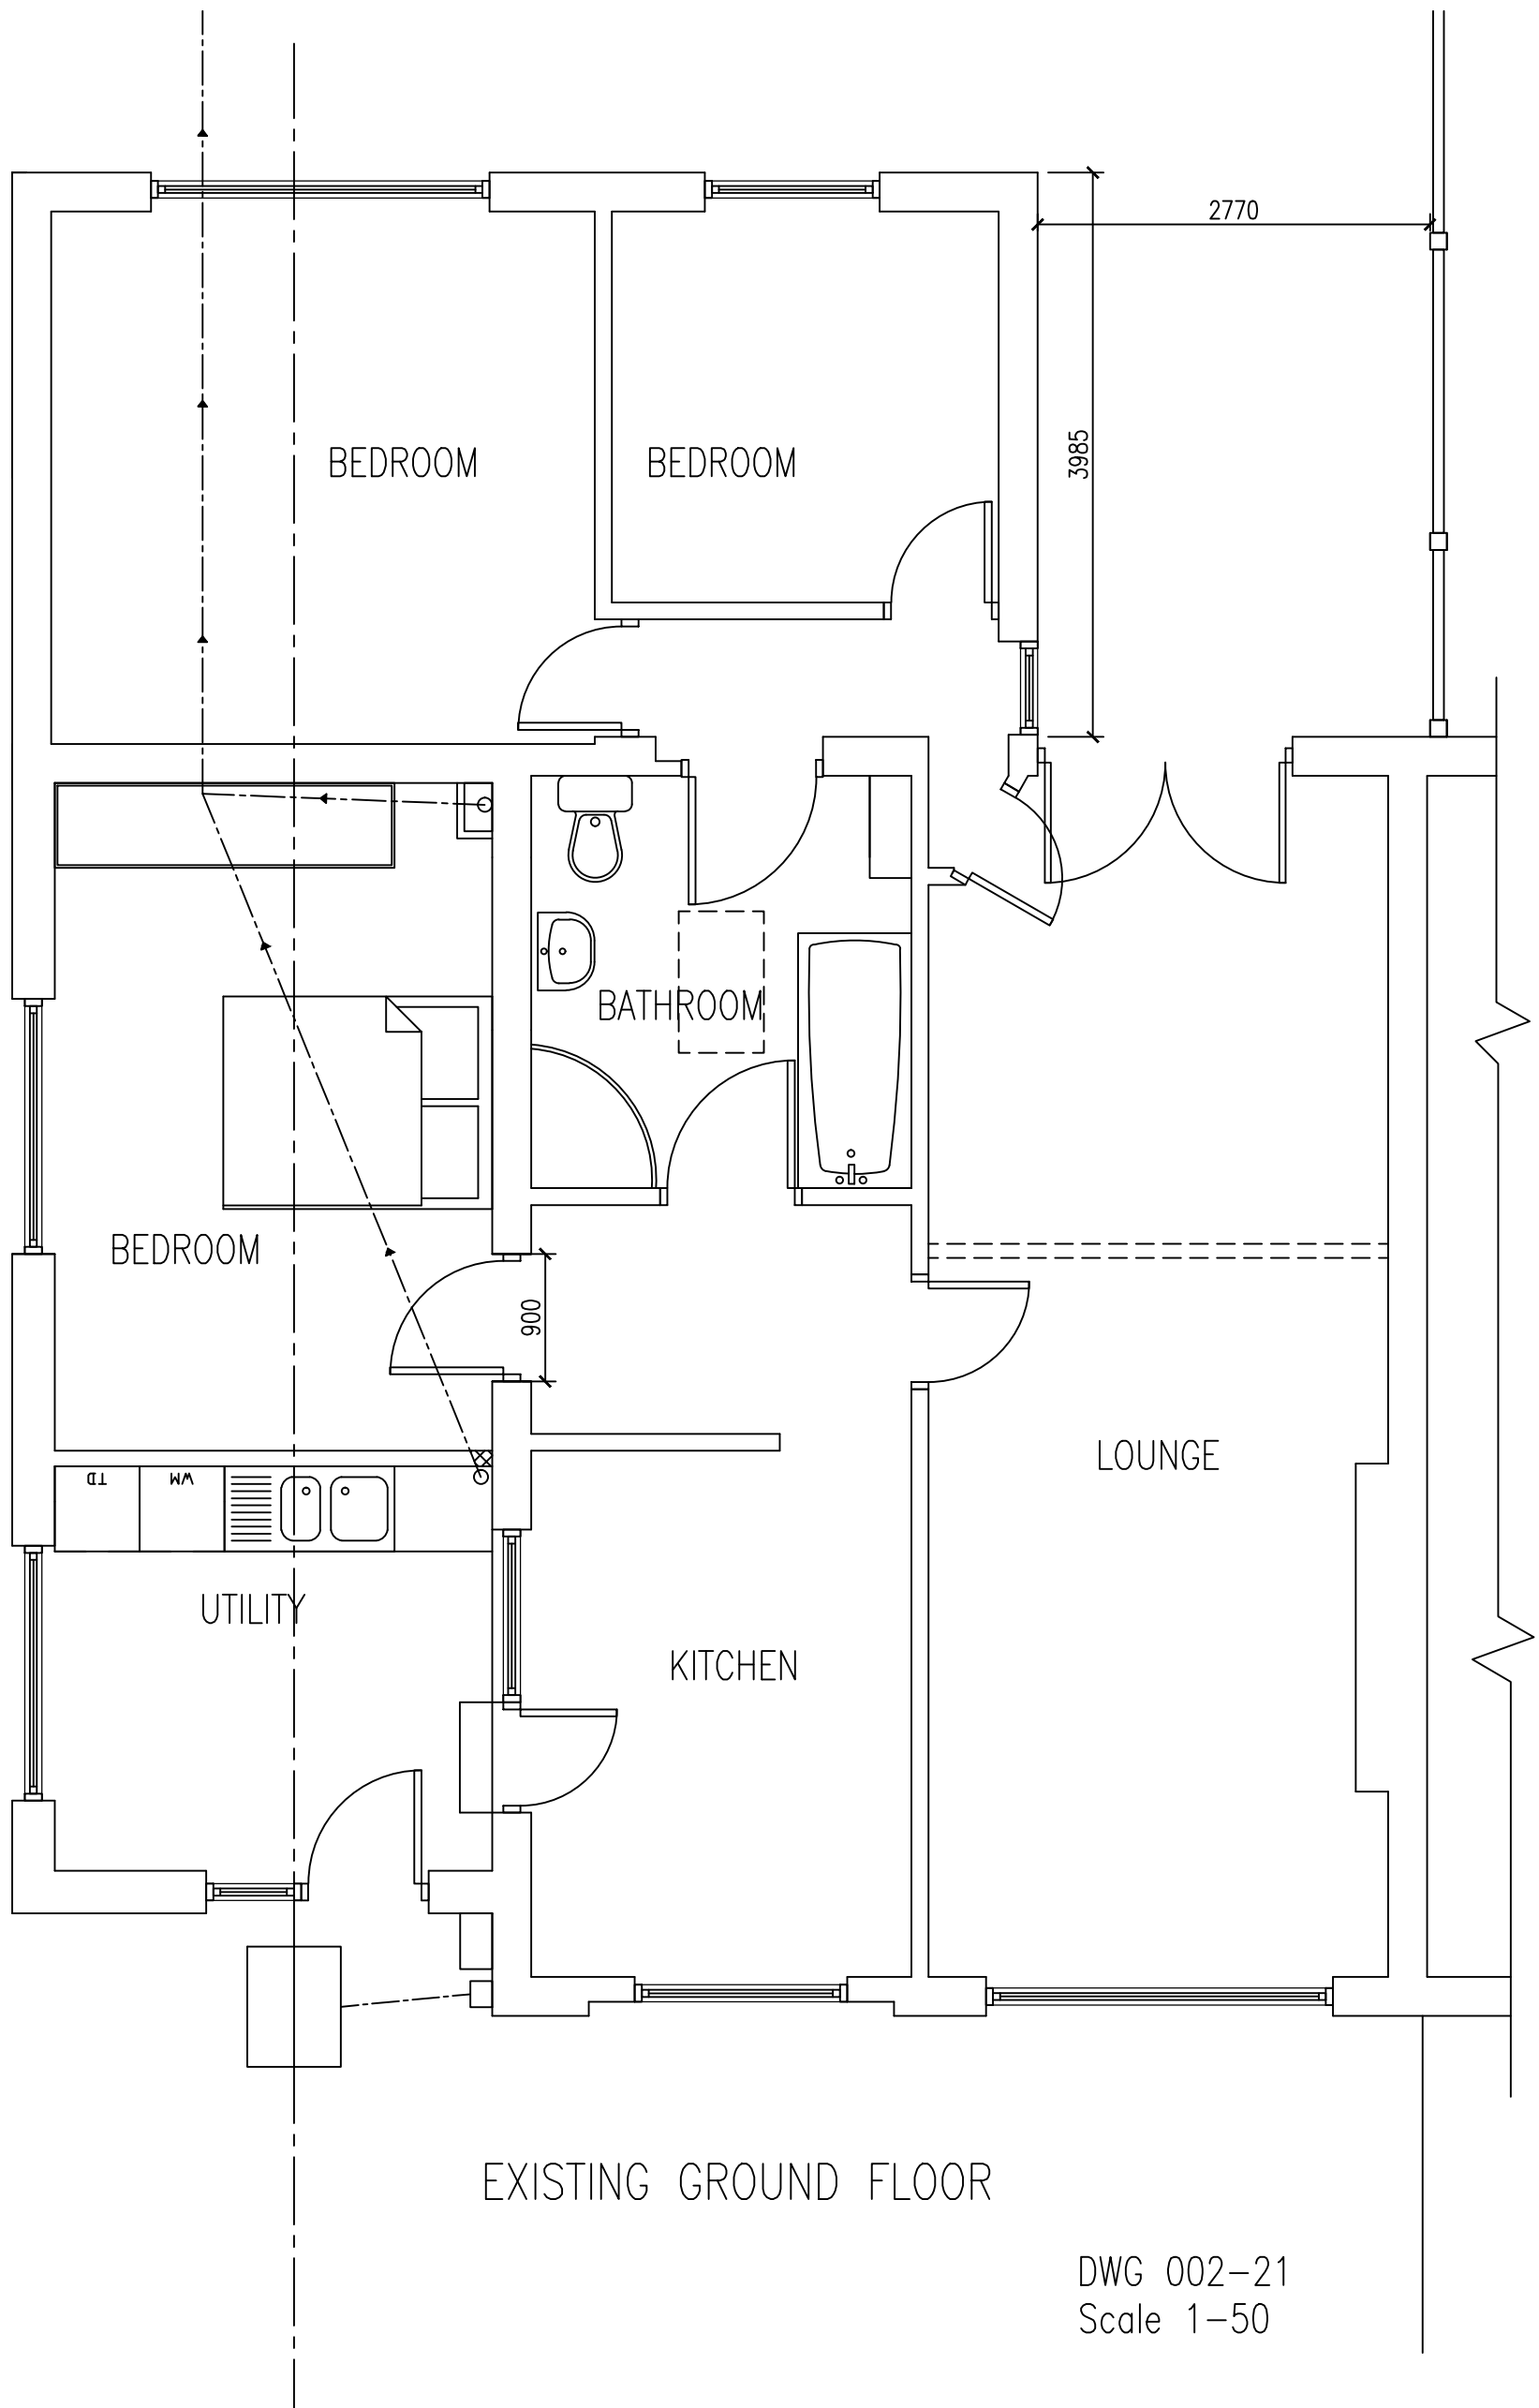

DWG 002-21
Scale 1-50