


SITE PLAN-GROUND FLOOR

WARREN QUARRY LANE


SYM	DESCRIPTION
	NEW WALLS
	EXISTING WALLS
	EXTRACTION CANOPY
	KITCHEN APPLIANCES/EQUIPMENT

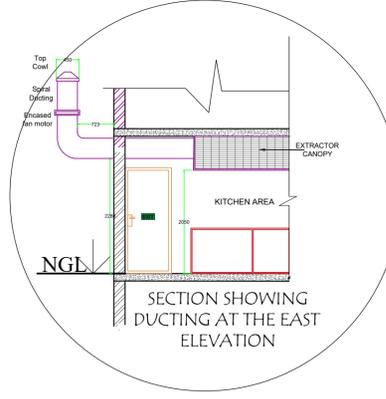


SECTION SHOWING DUCTING AT THE EAST ELEVATION




EAST ELEVATION

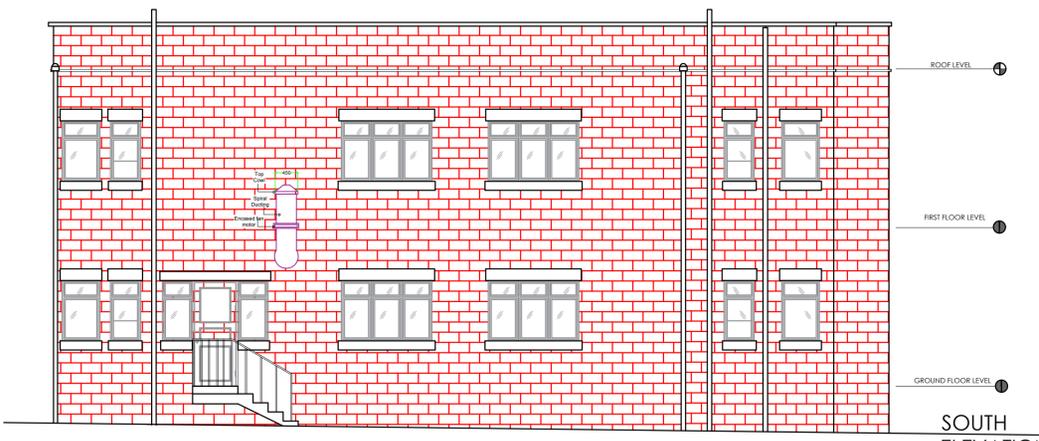

SOUTH ELEVATION

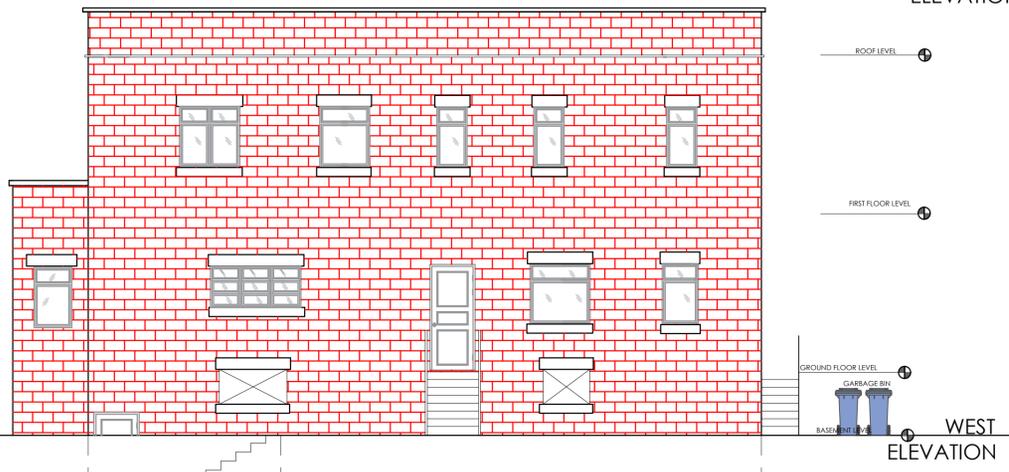

WEST ELEVATION

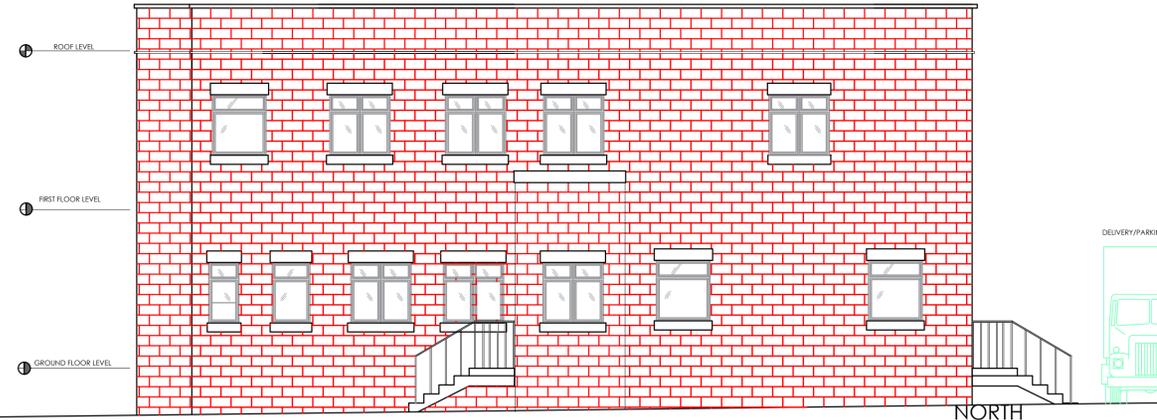

NORTH ELEVATION

- All proprietary goods and materials are to be fitted in accordance with manufacturers instructions and relevant Codes of Practice.
- All work to comply with current British Standards and relevant parts of "The Building Standards Regulations" or equivalent national regulations currently in place.
- Notwithstanding all of the above, all electrical work must comply with current I.E.E. regulations or equivalent.
- The contractor will be held responsible for the structural integrity of all fittings and fixtures supplied.
- Dimensions must be checked by contractors and setting out drawings based on site dimensions must be approved by Urban Nu Ltd prior to construction.
- Any variations between stated dimensions and site dimensions should be reported to Urban Nu Ltd prior to work being executed.
- Where requested samples of all finishes are to be provided by contractors, sub-contractors and suppliers for approval by Urban Nu Ltd prior to installation or construction.

Notes

Blank lines for notes.

REVISION	DESCRIPTION	DATE
A	Issued for approval	11/11/25

Redef1ne, Bartle House, 9 Oxford Court, Manchester M2 3WQ. Tel: 0333 335 3111 Email: Admin@redef1ne.com

CLIENT DETAILS

ADDRESS / PROJECT NAME

WARREN QUARRY

DESCRIPTION

FLOOR PLAN

Scale	Date	Drawn/Checked
1:100 @ A1	29/10/2025	F.J
Project No.	Drawing No.	Revision
	1	1

This drawing is the property of Redef1ne Ltd. Copyright is reserved by them and the drawing is issued on the condition that it is not copied, reproduced, retained or disclosed to any unauthorised person, either wholly or in part without the consent in writing of Redef1ne Ltd.