



NW - BARNLSLEY

0m 0.5m Scale 1:5 @ A1

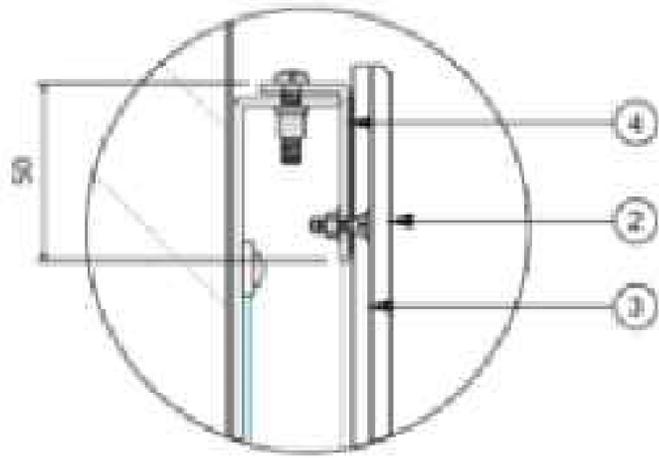


B

- PANEL A from 5mm Clear acrylic to have 2.5mm bevelled front edge and router cut out aperture to suit machine type, all edges to have buff polished finish. Panel c/w DTM printed detail to rear, then flooded with d/sided VHB tape except logo area.

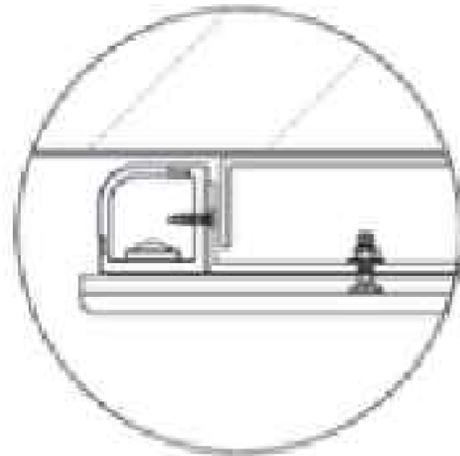

PLAN DETAIL OF ACCENT

- FACE LID from 2.5mm folded aluminium to a depth of 30mm c/w fret cut out aperture to suit machine type and area around logo. Lid to have 25x25x3mm aluminium angle fitted around aperture, all finished Champion Purple (PMS 7678c satin) externally and Traffic White (RAL 9016 gloss) internally (header section)

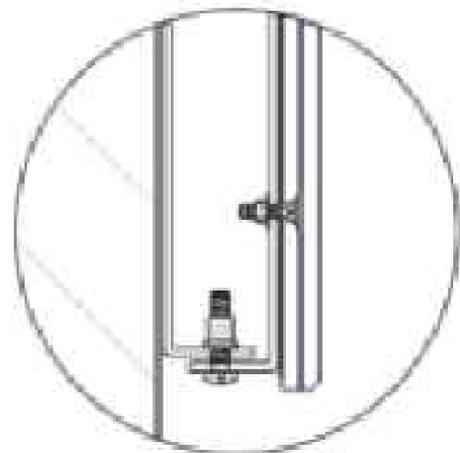

Surround Detail 1:1

Materials:

- Face panel from clear acrylic.
- Body from aluminum.

Colour:


- Body painted Champion Purple - PMS 7678 satin.
- White lettering - gloss finish

Size:

- 1260mm (h) x 1000mm (w) x 44mm(d)

Additional Information

- These Tablets / Surrounds are non illuminated

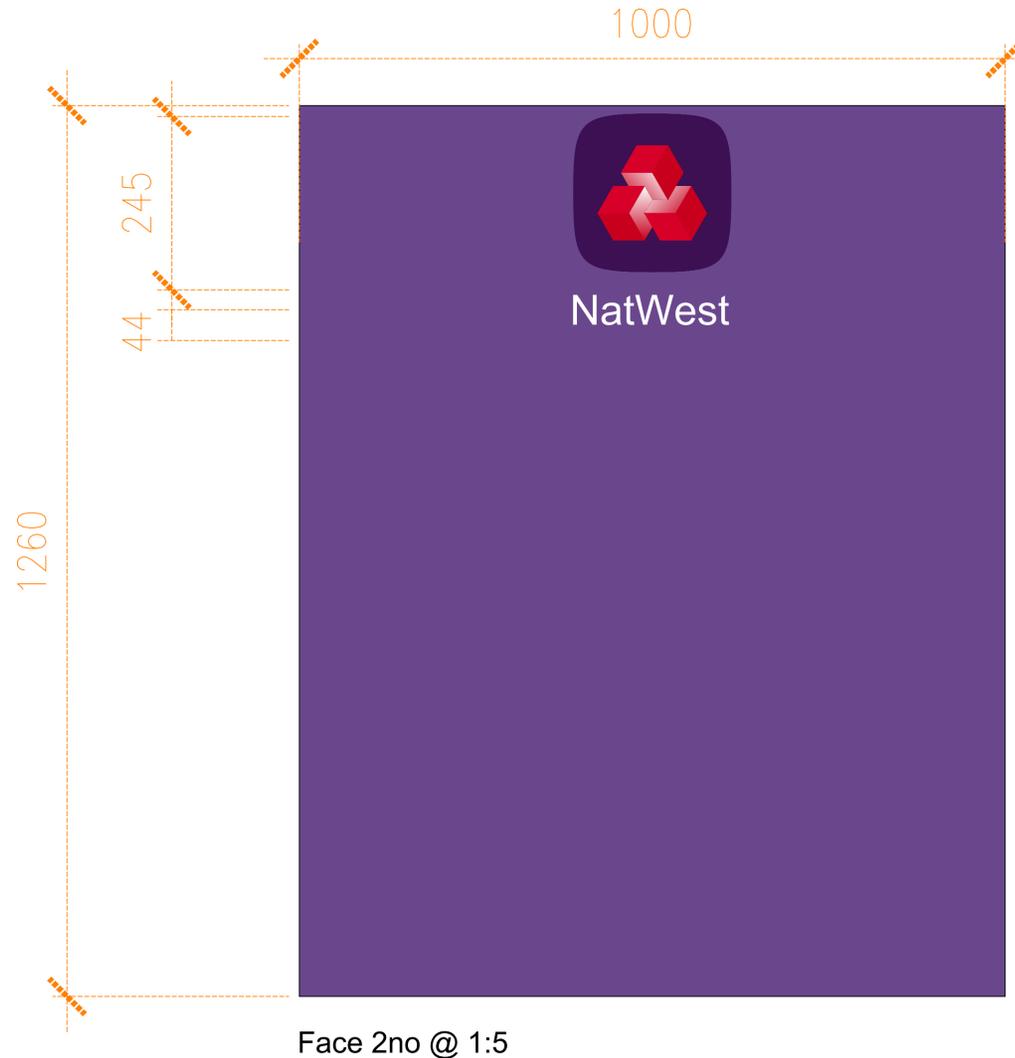

Aperture edges to be bevelled as well as the outer edges of the acrylic face panel

This drawing is the copyright and property of NatWest Group plc. It must not be copied or published without written consent. Only scale from this drawing for planning consent purposes.



Unit 1 Rawdon Court
Moira
BT67 0LQ
Tel. +44 (0)28 9261 1222
Fax. +44 (0)28 9261 3834
Email studio@tatestevenson.com



McLaughlin & Harvey

rev	date	description	drawn	checked
-	-	-	-	-
-	-	-	-	-
-	-	-	-	-



address
NATWEST BARNLSLEY,
26 MARKET HILL,
BARNLSLEY,
S70 2QE

ref no. - sortcode -

description
SSTP Programme
ATM SURROUND

status
PLANNING

IPMS1 - sqm -

IPMS2 - sqm -

IPMS3 - sqm -

scale 1:5, 1:1 paper size A1 brand

dm date MAR 25 chk date MAR 25

drawing number 1206-16-30-D-05 rev.

PLANNING