


STATUTORY STATUS	
LISTED	NO
CONSERVATION	NO

NOTE
This drawing has been prepared from historical information that cannot be guaranteed accurate.
Responsibility is not accepted for errors made by others in scaling from this drawing. All construction information should be taken from figured dimensions only. All dimensions should be checked on site prior to the manufacture of any components. No services should pass through or over the Boxes & Parcels room. No sprinklers to be located in the Comms Room

HATCHING
New Partition wall
New Partition wall
New Secure wall
Existing Partition wall
Structural wall
Area not in scope

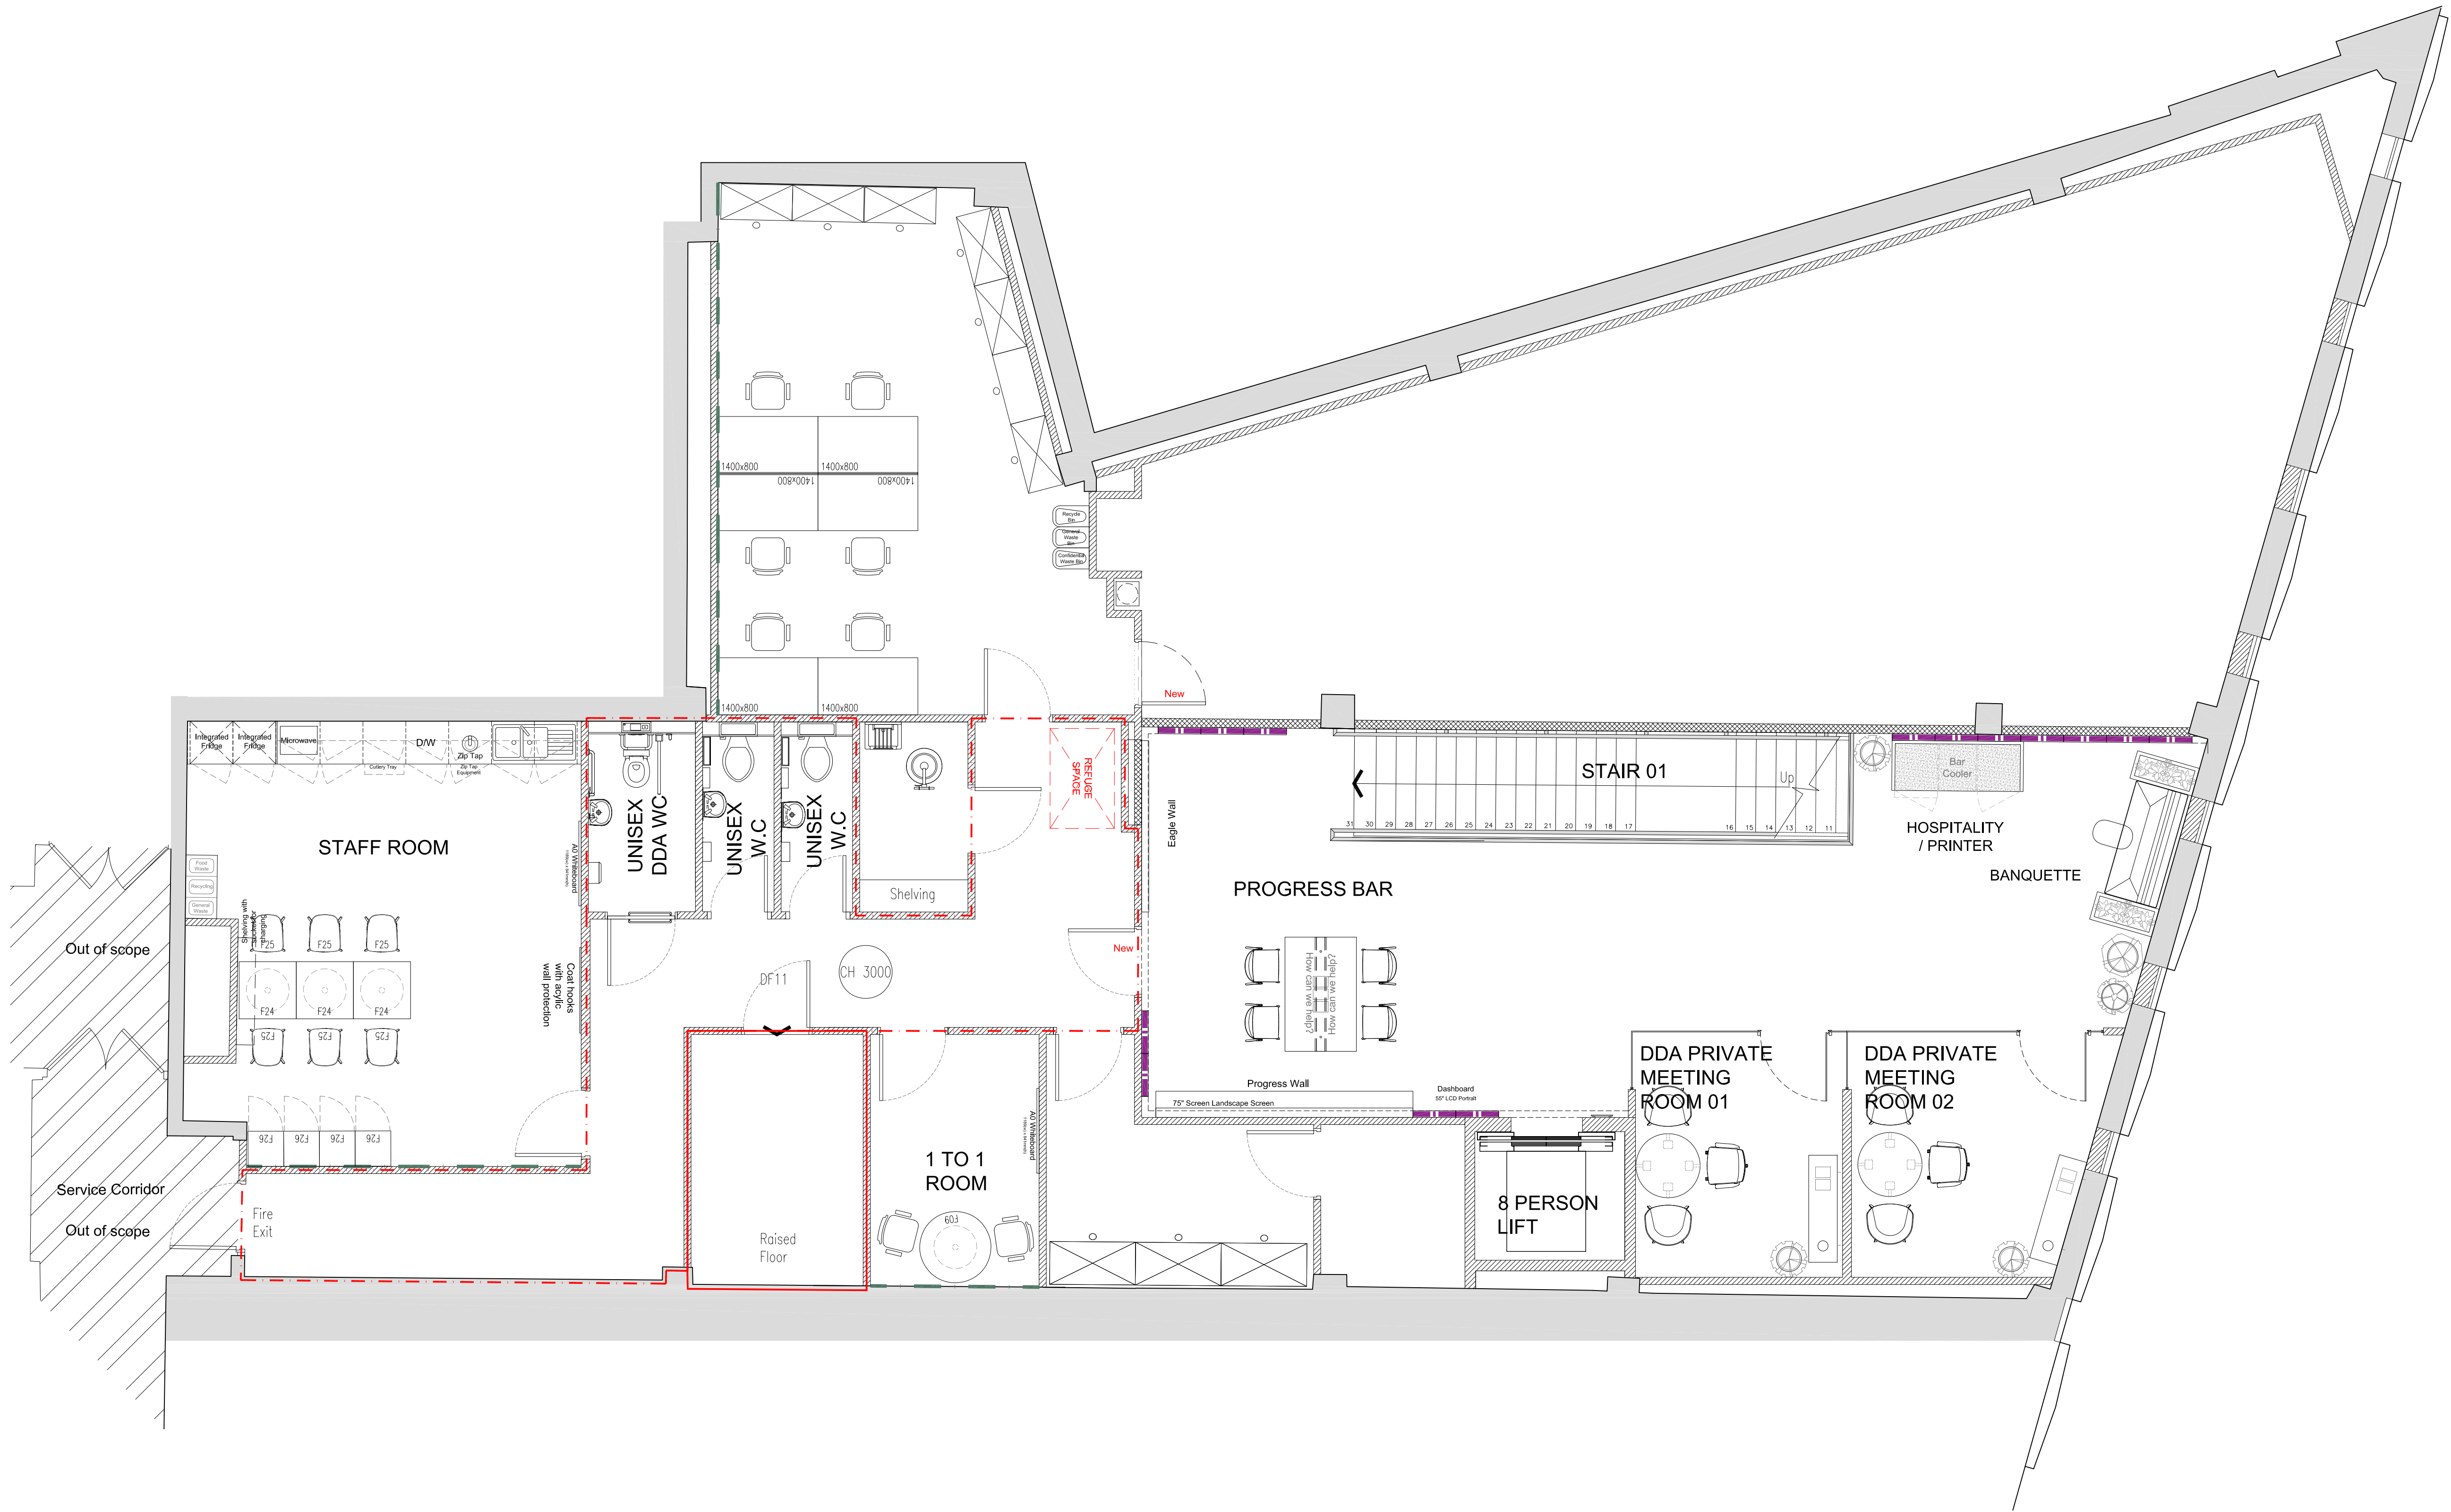


03-07-2024	E	MW	-	Minor changes following Barclays BDR feedback: sofa & hospitality units switched. Door 03 & 04 codes updated for new doors, and colours updated to show new in red and existing in blue. Vacant space door type added, and 'new' tag added. Potted plants added.
20-06-2024	D	MW	-	Call-out 07 added - Vacant space decorations notes.
18-06-2024	C	MW	-	Drawing updated following fire door review - fire protected zone fire updated, door tags and call-out tags removed. Call-out note 06 updated.
05-06-2024	B	MW	-	OSD Issue FCH hanging signage added Callout 05 and 06 added. Door tags added for fire-rating assessment. Doors D1.05-07 & 09-15 to be reviewed on site.
30-05-2024	A	MW	-	Layout amended following surgery feedback. Eagle wall added, hospitality unit moved, progress wall & dashboard added, seating reduced around staircase. Call-out note 05 added. 'New' door tags added to new door. Assumed fire-rating key added and walls indicated. Existing refuge area added.



ISG
Boleyn House,
St Augustines
Business Park,
Whitstable,
Kent CT5 2QJ

Project

BARNSELEY
UNIT 2 10/11 QUEEN STREET
BARNSELEY
SOUTH YORKS, S70 1SJ
PIM No.



Drawing Title

**FIRST FLOOR LAYOUT
AS PROPOSED
MAJOR BRANCH REFURBISHMENT 2024**


Branch Sort Code	Branch ID	Supplier Project No
Scale 1:50@A1	Drawn MW	Checked —
Proj No DH109359_313		Date 13/05/2024
		Revision E

Architectural Practice: ISG Design Hub

--- ASSUMED 30 MIN FIRE RATED PARTITION

--- ASSUMED 60 MIN FIRE RATED PARTITION

SCALE
0 1m 5m

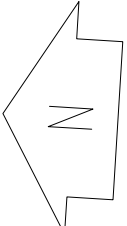

PLANNING