




PLOT 16

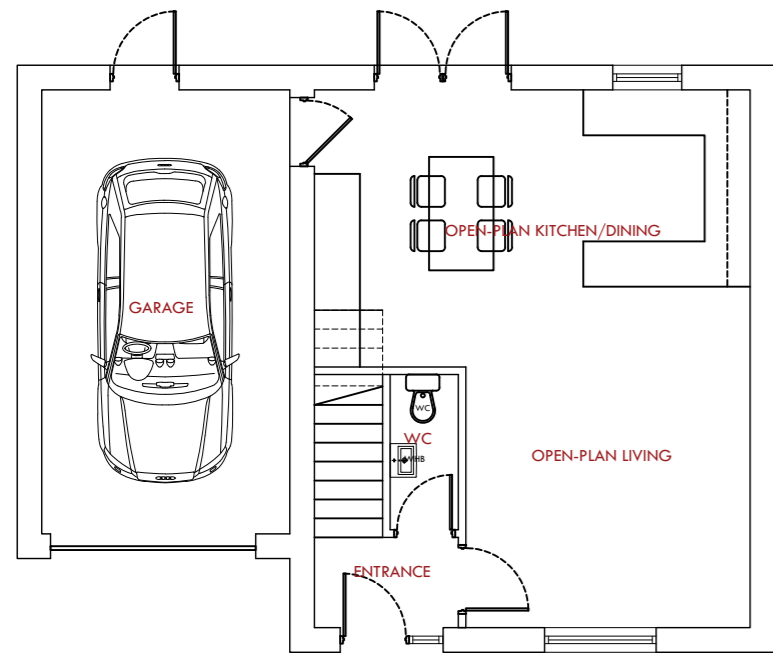

Proposed Ground Floor

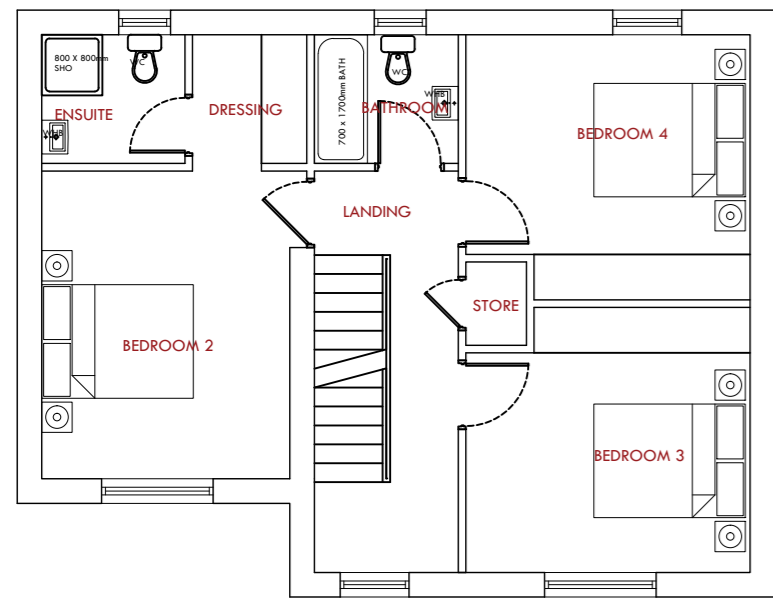

Proposed First Floor

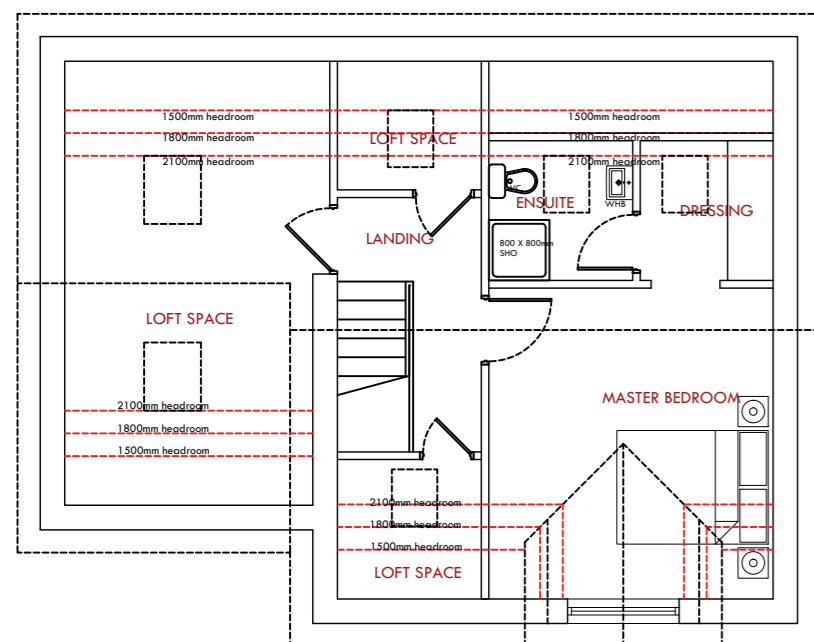

Proposed Loft Floor Plan




Proposed Front Elevation

Proposed Side Elevation



Proposed Back Elevation

Proposed Side Elevation

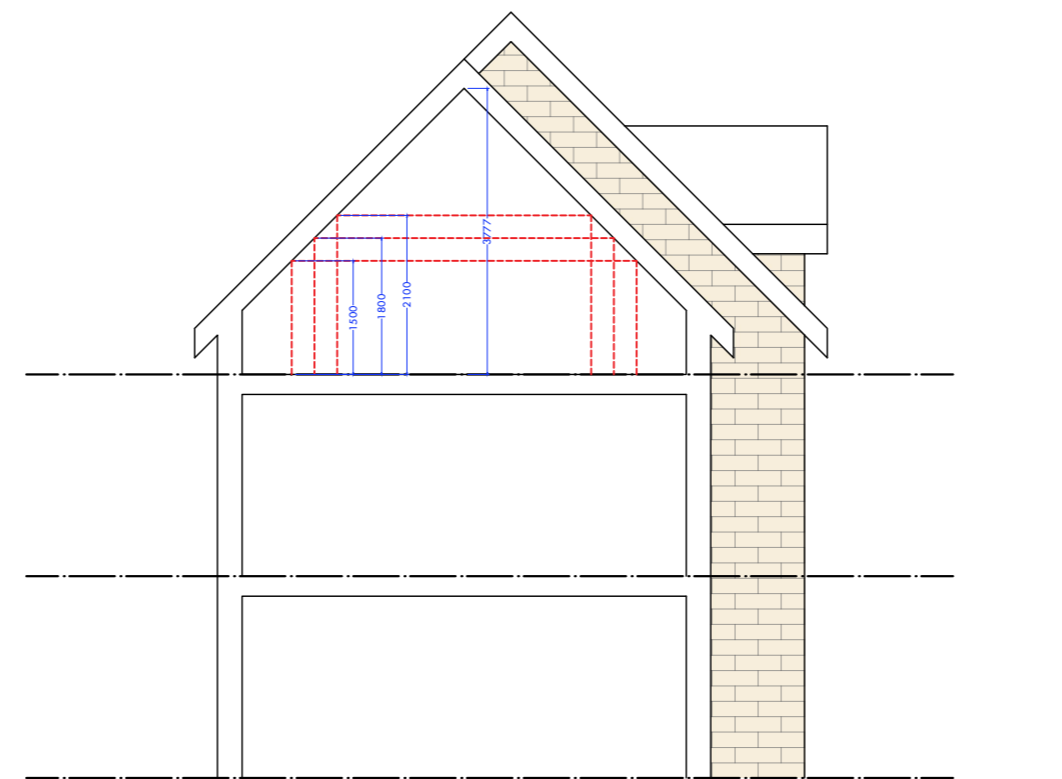

Draft Section

Rev.	Description	Drawn by	Date

MKW Architects Ltd Suite 4, East Business Centre, Dewey St, Otham, Gilt SP7			
Client: Sourced Capital			
Project Name: Proposed Residential Development of 22no Dwellings			
Site Address: Land off Roughbitchworth Lane, Oxspring, Barnsley, S36 8YZ			
Drawing Title: Proposed House Plot 16: Plans and Elevations			
Proj No: 21-118	Scale: P-100	Drawn: MKW	Checkd: MKW
Design: TMK	Drawn: GM	Checked: MKW	Date of Issue: 18.10.21
NB: Only signed dimensions are to be used. All dimensions to be checked on site prior to construction, order or manufacture of any elements. In the event of any discrepancy, notify MKW Architects Ltd immediately. This drawing remains the copyright of MKW Architects Ltd and shall not be copied in whole or part without prior written consent of the Company Director.			

Land off Roughbitchworth Lane: Proposed House Plot 16,

NB: All boundary and party wall matters to be confirmed by client and subject to necessary boundary surveys

