
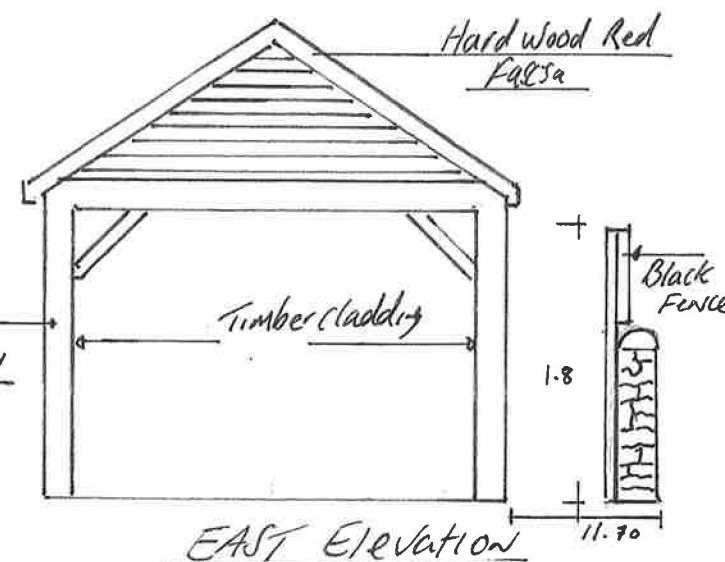
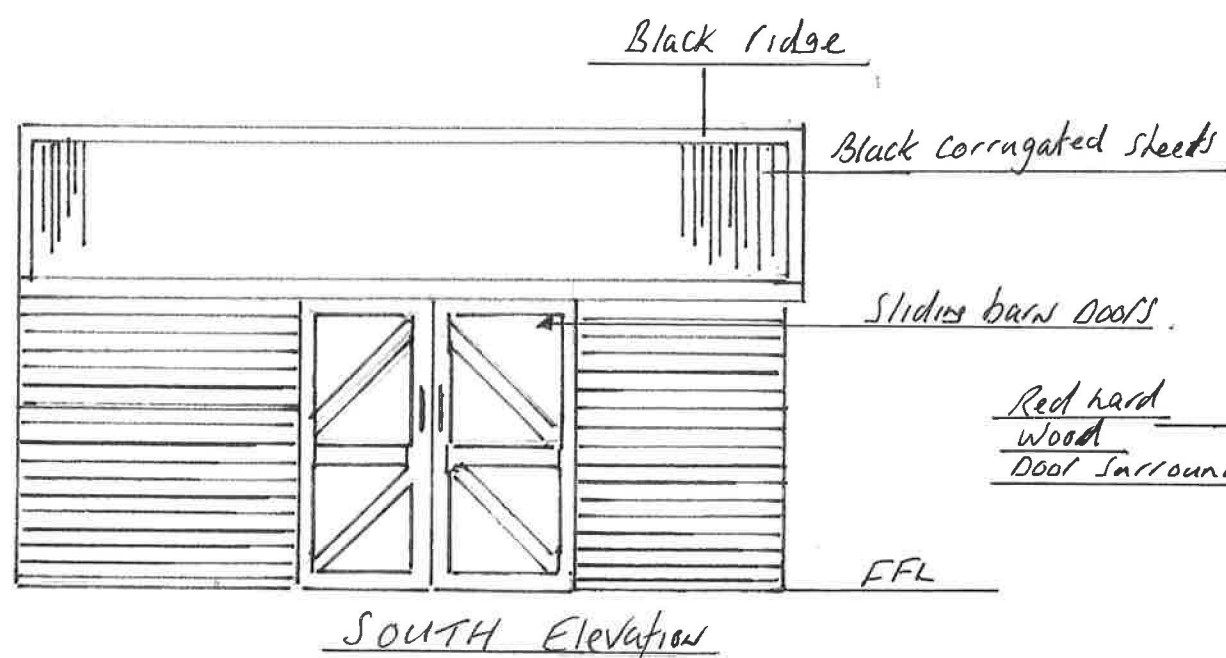
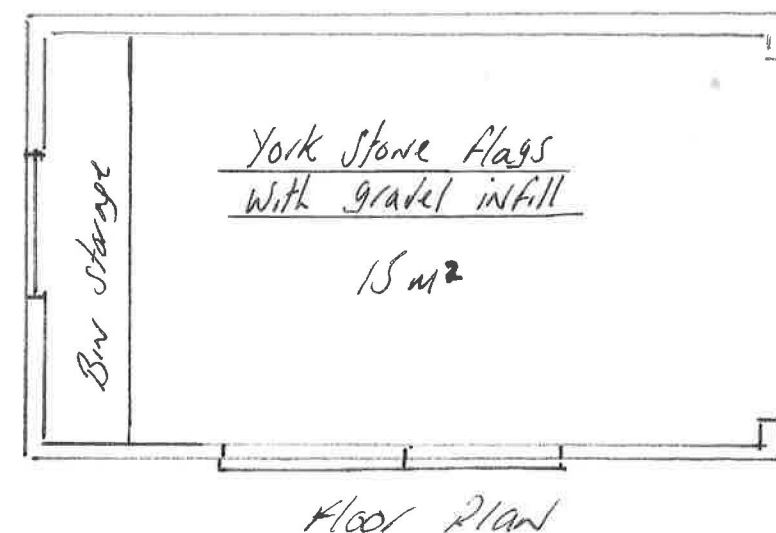
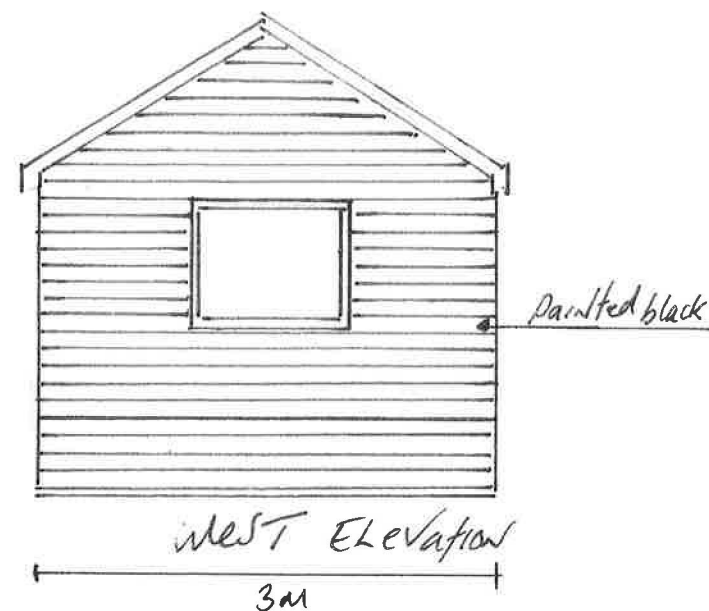
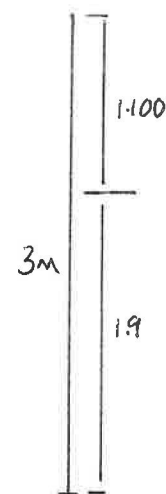


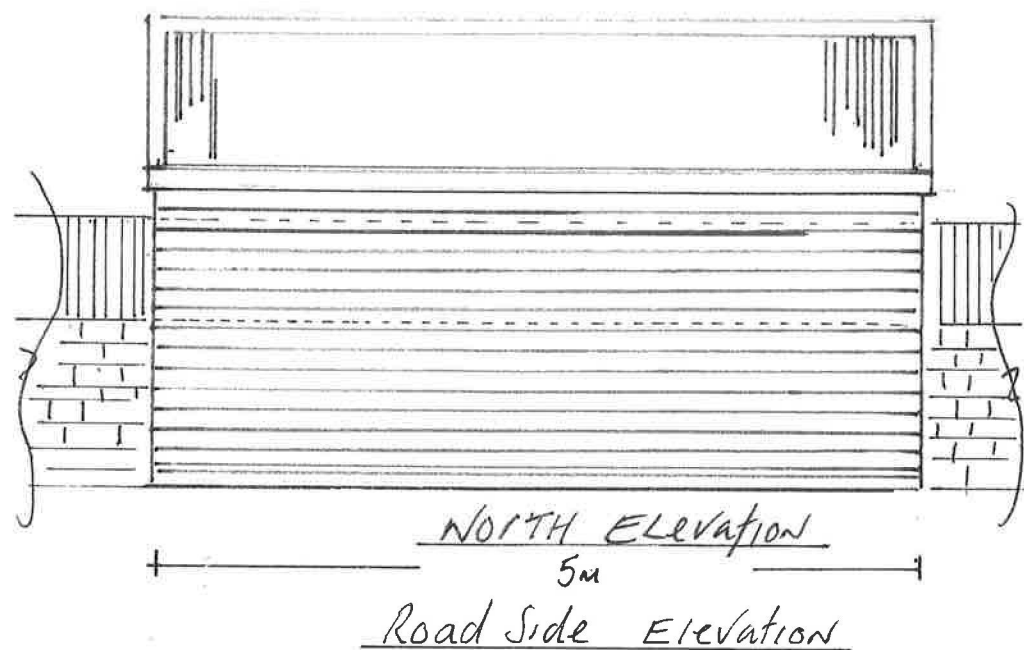

Carport / Storage building

Foundations, are. Small Strip
Roofing with course of Sand Stone.
Wall. 4x2" frame work C16.
with tongue and grove boarding
Painted black.

Doors & window

Sliding door on a track system
Barn Style Door made from Red
hardwood. Window single glazed
Roof 4x2, C16 Rafters at 400 &
Roof covering black powder coated
corrugated roofing sheets
Floor York Stone Flags with
gravel in fills.

Timber fence Replaced like for like

The long barn 134 Genn lane
barnsley S70 6NW

Note Dims included

30.05.22

bmangham@bam.com Scale 1:50 REV1