




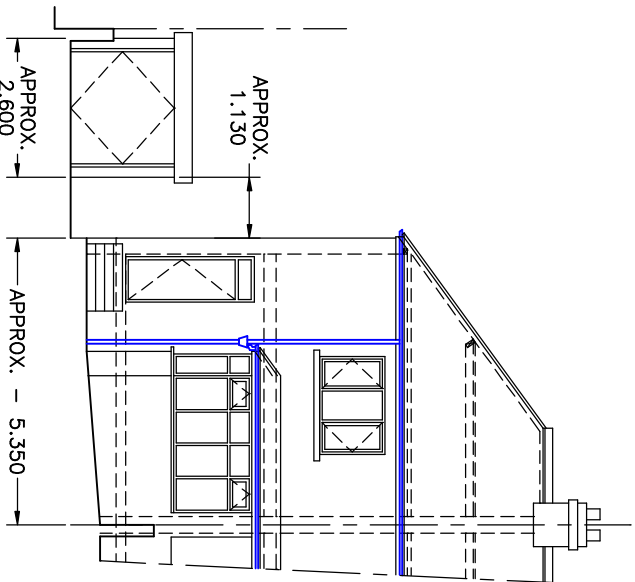


EXISTING SIDE ELEVATION

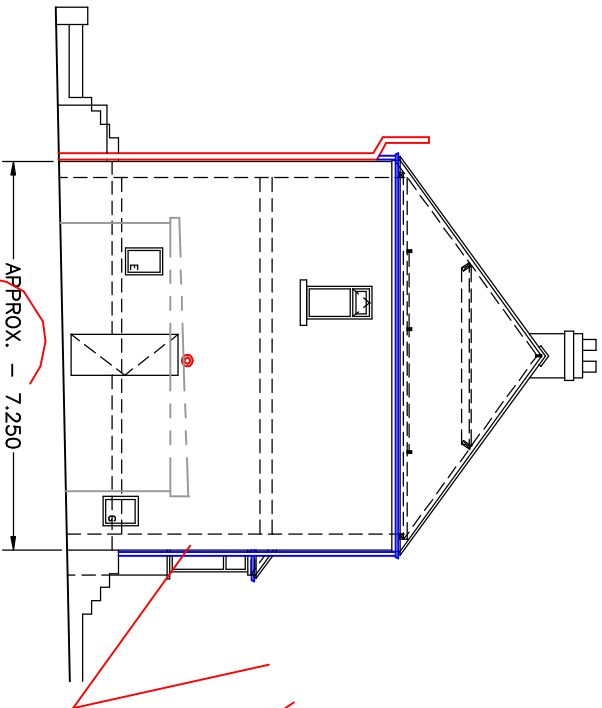


EXISTING SIDE ELEVATION

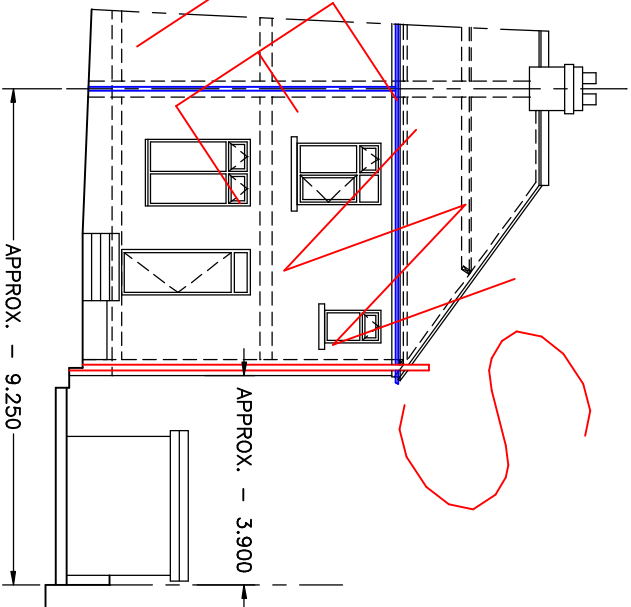

EXISTING SIDE ELEVATION

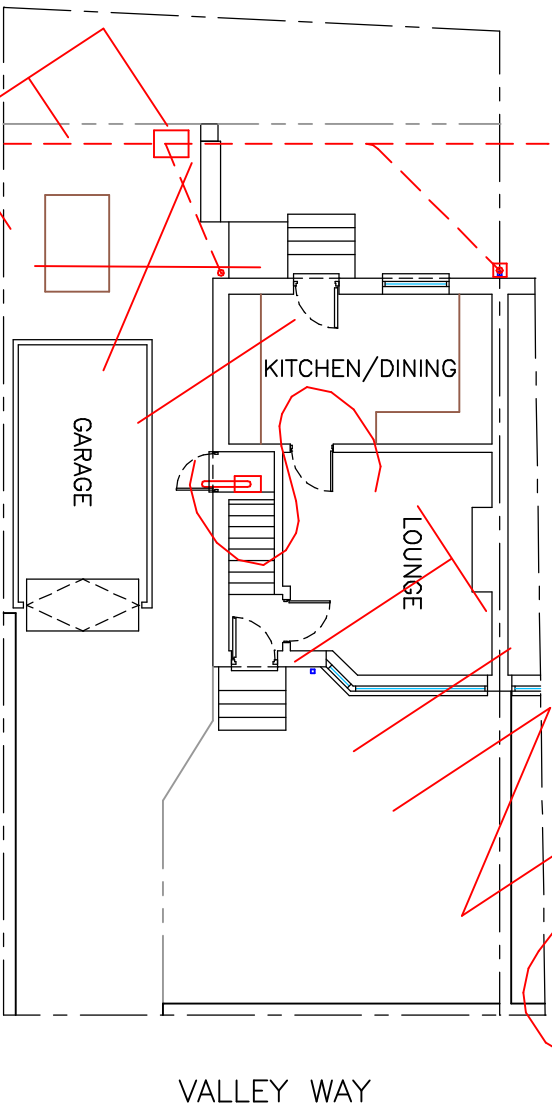

EXISTING GROUND FLOOR PLAN

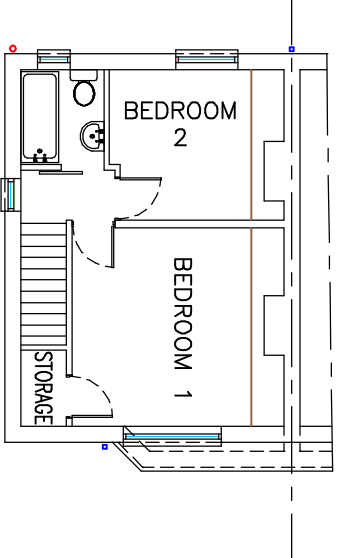

EXISTING FIRST FLOOR PLAN

ASHWOOD ENGINEERING SERVICES
TEL: 01709 814718
MOB: 07773 594725

TITLE
EXISTING ELEVATIONS & PLANS FOR
2-STOREY SIDE EXTENSION

LOCATION
57, Valley Way, Hoyland,
BARNDSLEY, S74 9AR.

CLIENT
Mrs J. Noble.

REV	NO	DATE	DIMENSIONS	SCALE	DRAWING No	SHEET	SIZE
0	ORIGINAL						
ML		4.10.16	m	1:100	AES-0484	1	A3

COPYRIGHT
This document is the private & confidential property of Ashwood Engineering Services & must not be reproduced or disclosed to any third party without prior written consent of the aforementioned.