



FRONT ELEVATION




RIGHT ELEVATION




REAR ELEVATION



LEFT ELEVATION

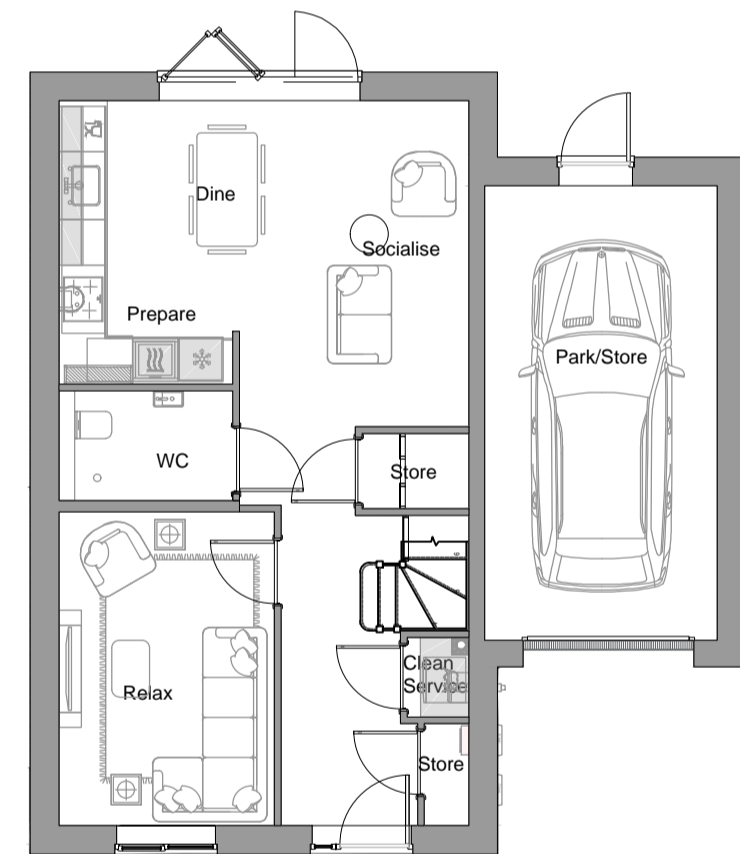


GROUND FLOOR

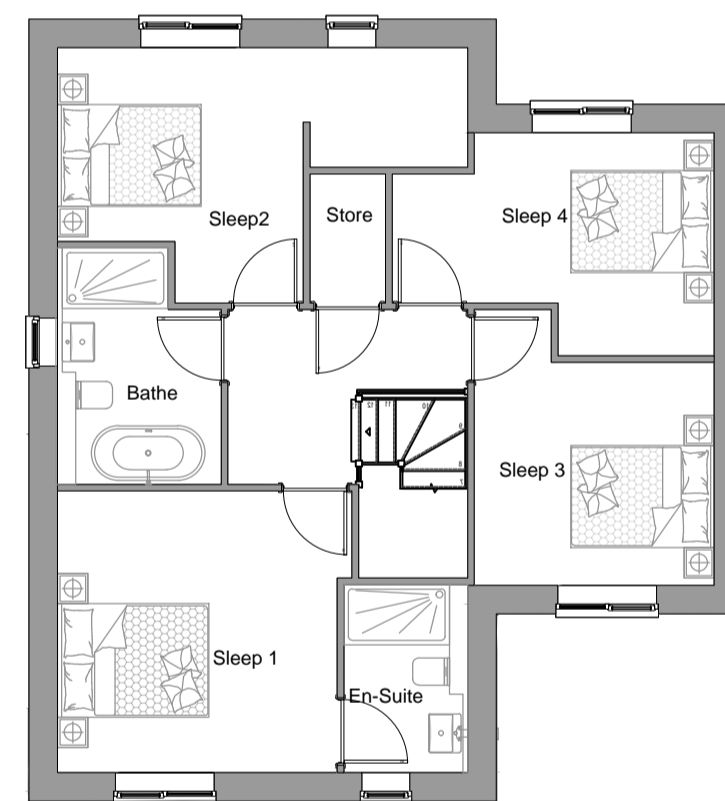

FIRST FLOOR

POPPY (OP) PLANS & ELEVATIONS

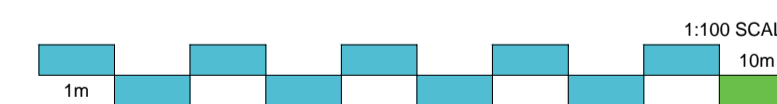

Do not scale off this drawing - Only figured dimensions to be taken from this drawing. Drawings based on Ordnance Survey and/or existing record drawings - Design and Drawing content subject to Site Survey, Structural Survey, Site Investigations, Planning and Statutory Requirements and Approvals. Authorised reproduction from Ordnance Survey Map with permission of the Controller of Her Majesty's Stationery Office. Crown Copyright reserved.



Rev	Date	Description	Drawn	Check
CLIENT:		DRAWING NUMBER:		
HOMES BY HONEY		25-5808-5023		
PROJECT:		SCALE @ A2:		
BLOOMHOUSE LANE, DARTON		1:100		
DRAWING:		DATE:		
POPPY (OP)		JP MAR '26		
PLANS & ELEVATIONS		CHECKED: DATE:		
		VS MAR '26		

JRP Associates
14 Mariner Court,
Galsor Park, Wakefield, WF4 3FL
T 01924 383322
E info@jrpassoc.co.uk
W jrpassoc.co.uk