


SITE LOCATION PLAN  
1:1250

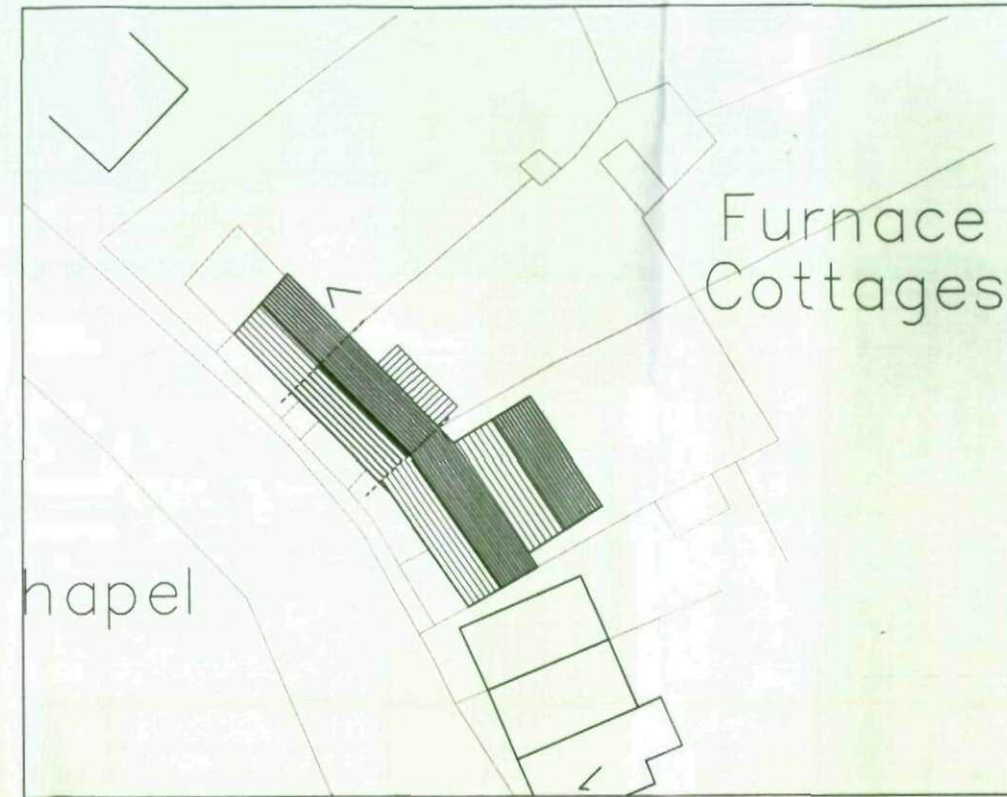

SITE BLOCK PLAN  
EXISTING - 1:200

**PLANNING**

Rev	Description	Date	By	App'd


Client  
**Mr & Mrs S Stratton**

Project  
**Proposed two storey extension at  
6 Furnace Cottages, Crow Edge, Barnsley**

Drawing title  
**Site location plan and  
existing site block plan**

Drawn by	Date	App'd
<b>Matthew Broadbent</b>	<b>April 09</b>	


Drawing no	Project no	Scale @ A3	Rev
<b>PL 01</b>	<b>09 04 12</b>	<b>A/S</b>	<b>-</b>

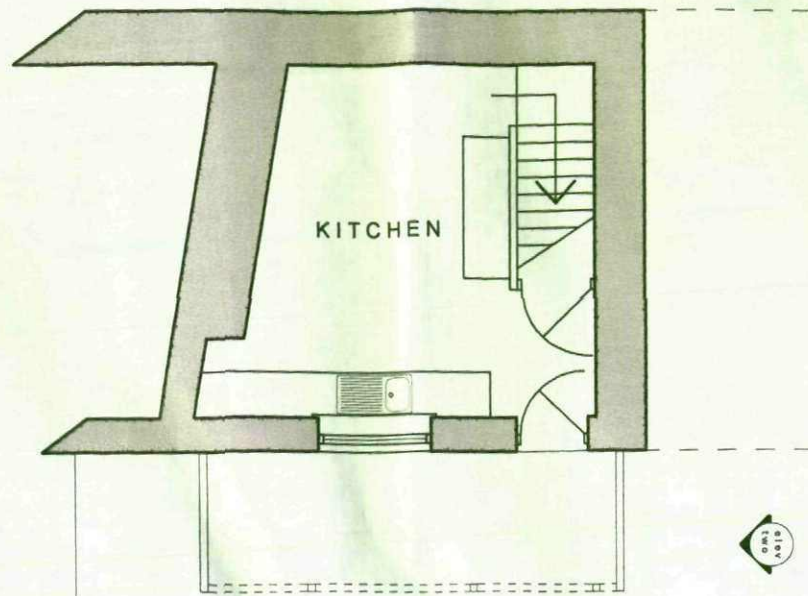


GROUND FLOOR PLAN  
EXISTING - 1:100



ELEVATION ONE  
EXISTING - 1:100

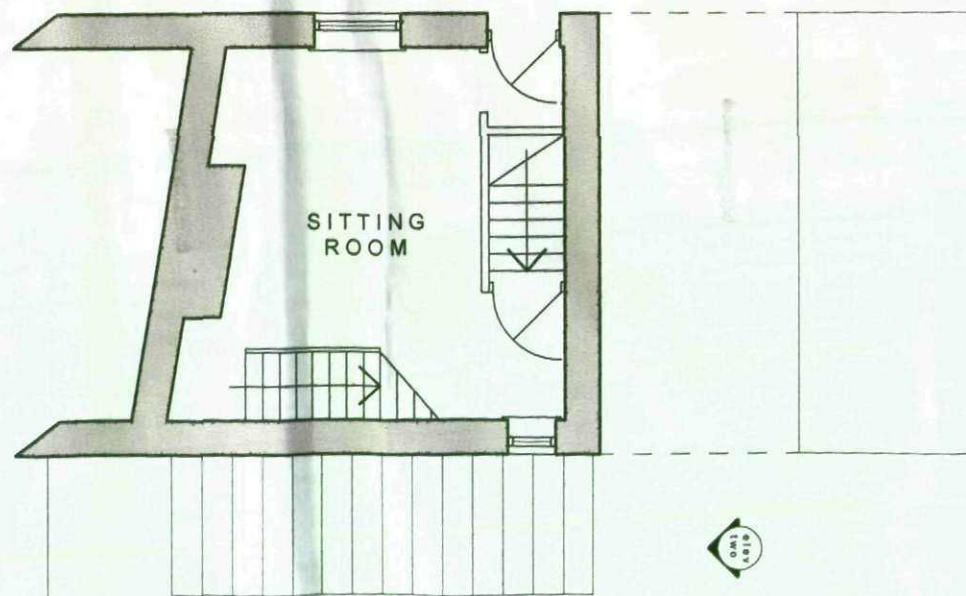

FIRST FLOOR PLAN  
EXISTING - 1:100

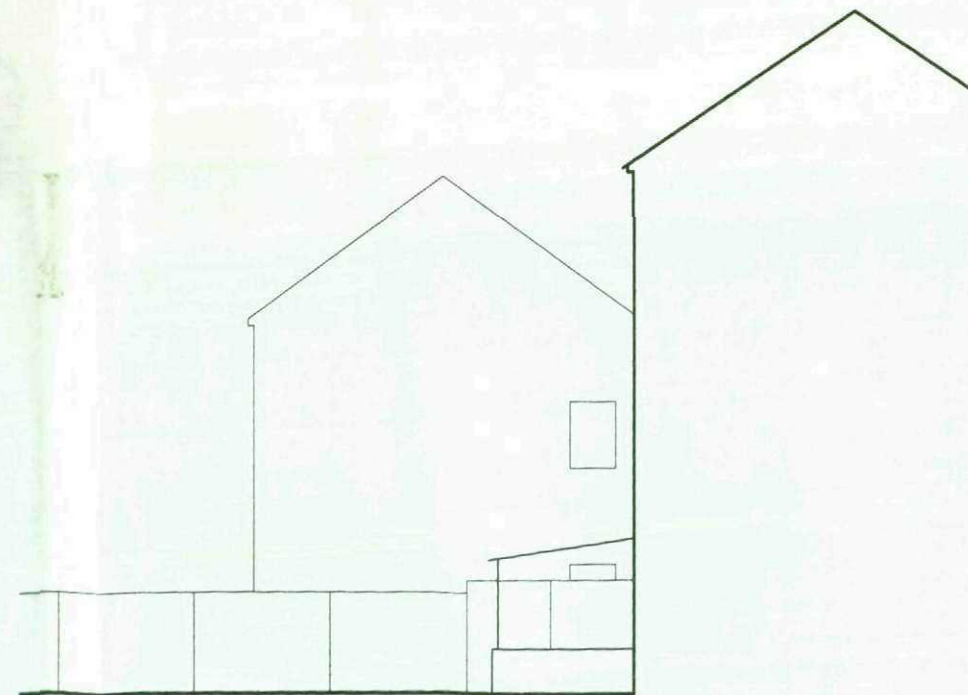

ELEVATION TWO  
EXISTING - 1:100

## PLANNING


Rev	Description	Date	By	App'd

Client  
**Mr & Mrs S Stratton**



Project  
**Proposed two storey extension at  
6 Furnace Cottages, Crow Edge, Barnsley**

Drawing title  
**Existing Plans and Elevations**

Drawn by <b>Matthew Broadbent</b>	Date <b>April 09</b>	App'd
Drawing no <b>PL 02</b>	Project no <b>09 04 12</b>	Scale @ A3 <b>A/S</b>
		Rev <b>-</b>

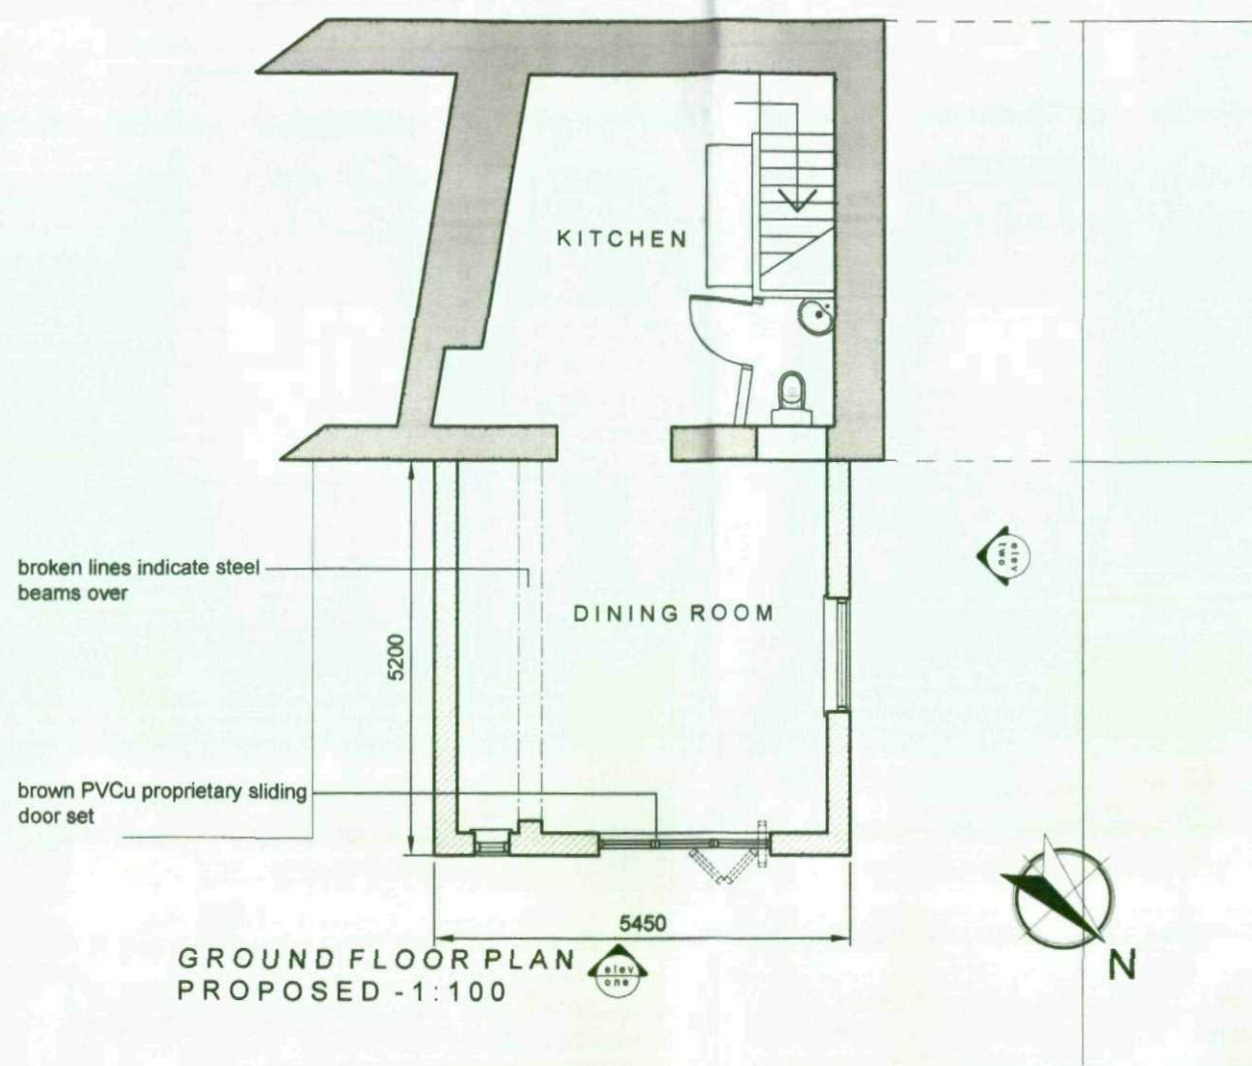

ELEVATION ONE PROPOSED - 1:100

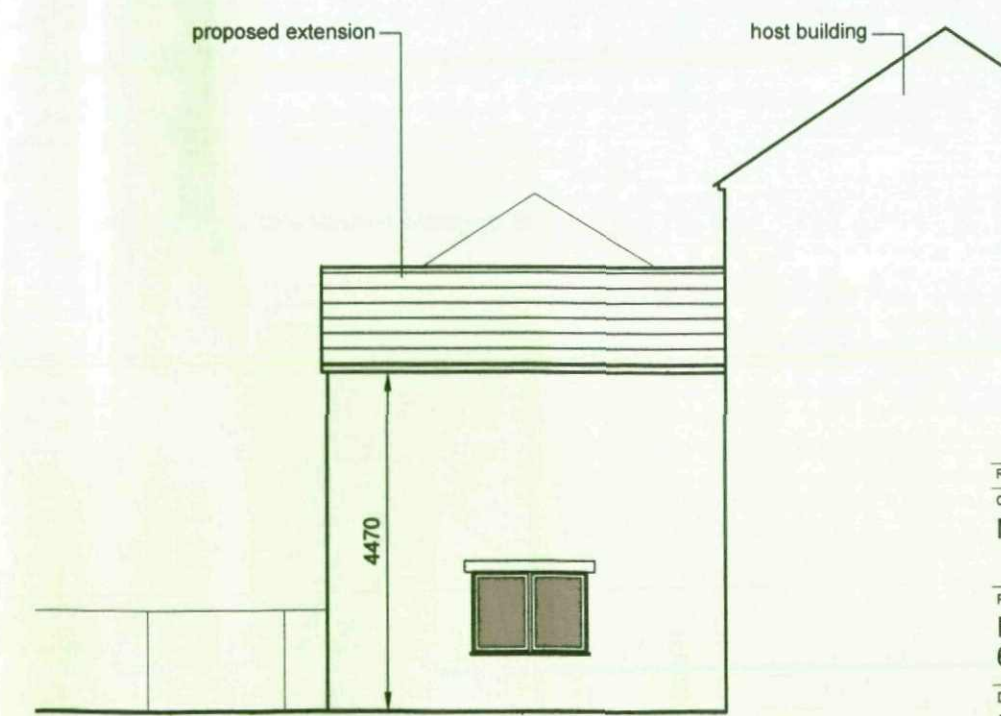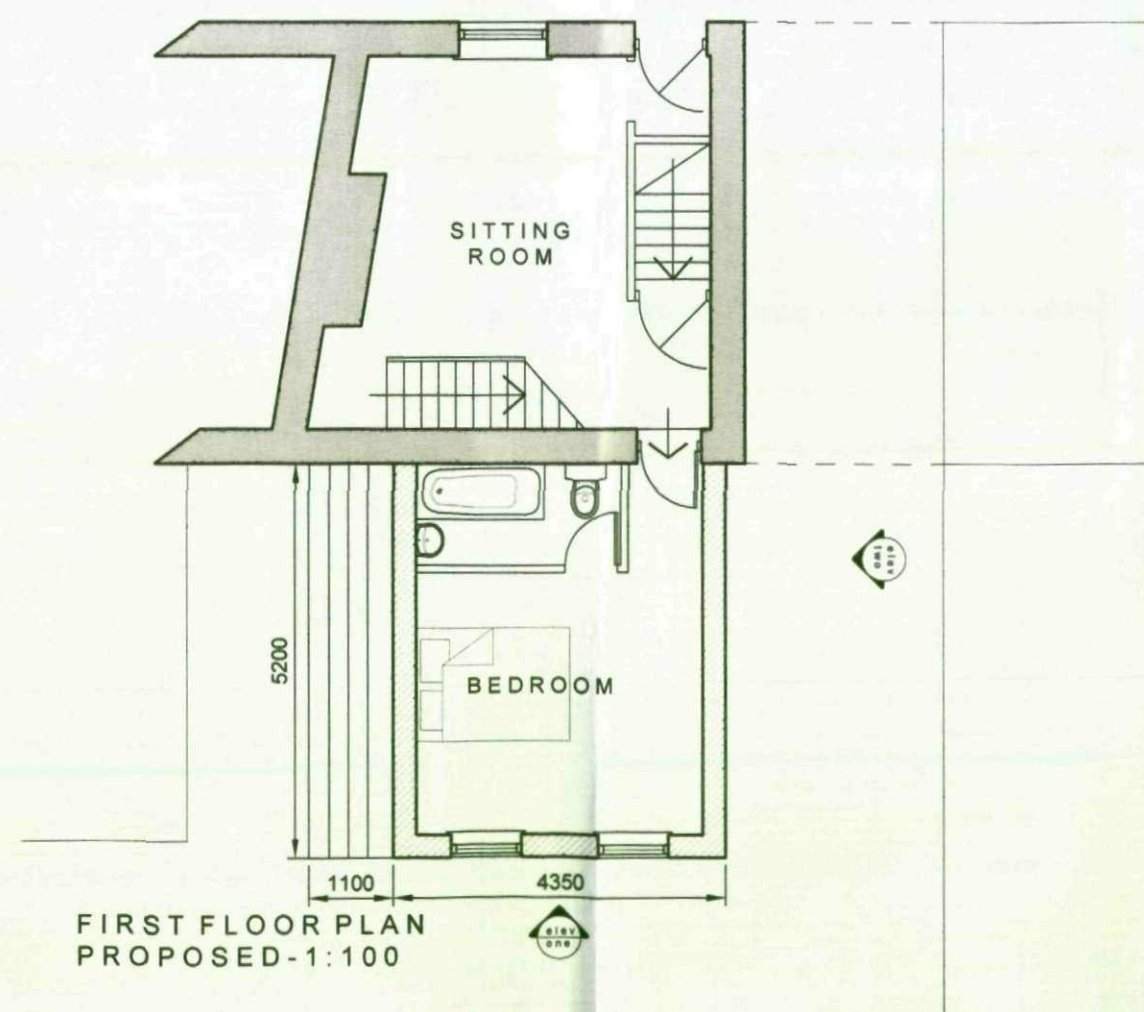

ELEVATION TWO PROPOSED - 1:100

Materials Schedule	
<b>Walls</b>	- Coursed natural stone to match existing
<b>Roof</b>	- Reconstituted Gray Artstone tiles
<b>Windows</b>	- Brown PVCu double glazed units to match existing adjacent
<b>Rainwater Pipes</b>	- Black PVCu to match existing adjacent

**PLANNING**

Rev	Description	Date	By	App'd
Client	Mr & Mrs S Stratton			
Project	Proposed two storey extension at 6 Furnace Cottages, Crow Edge, Barnsley			
Drawing title	Proposed Plans and Elevations			
Drawn by	Matthew Broadbent	Date	April 09	App'd
Drawing no	PL 03	Project no	09 04 12	Scale @ A3
			A/S	Rev
				-