



PLAN VIEW

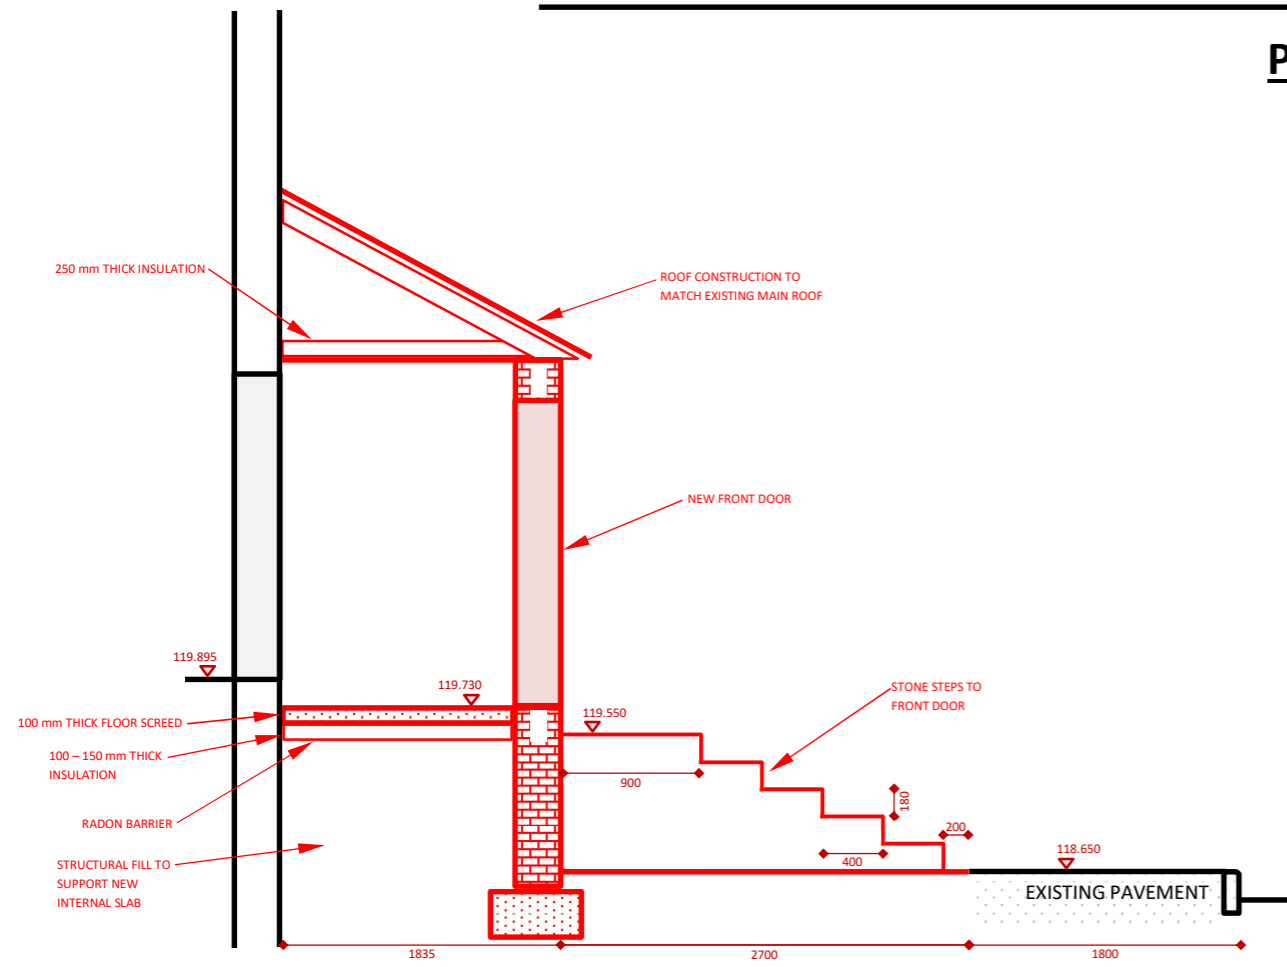

SECTION A-A

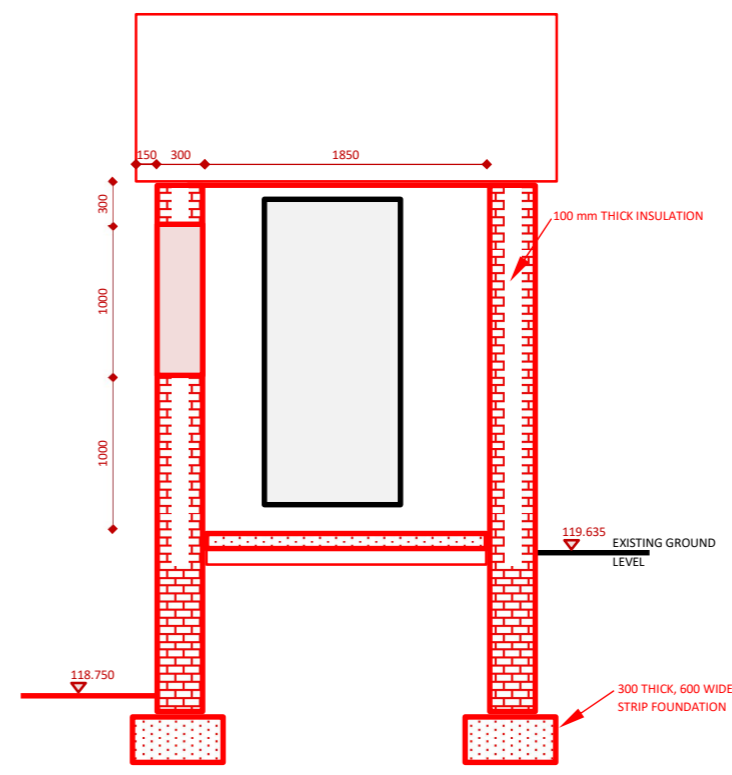

SECTION B-B

- NOTES**
1. ALL DIMENSIONS ARE IN MILLIMETRES. ALL LEVELS ARE IN mAOD.
 2. ROOF OMITTED FROM PLAN VIEW FOR CLARITY. ROOF CONSTRUCTION TO BE SIMILAR TO MAIN BUILDING.
 3. BURIED SOAKAWAY CRATE DESIGNED AND INSTALLED AS PER MANUFACTURER'S INSTRUCTIONS.
 4. SOAKAWAY CHAMBER DESIGNED WITH MINIMUM 30 % EXCESS STORAGE FOR FUTURE PROOFING.

LEGEND

EXISTING	
PROPOSED	

P1	INITIAL PROPOSAL	13.09.2020
REV.	DETAILS	DATE

SCALE 1 : 50

**FRONT PORCH
PLAN VIEW & SECTIONS**

115 INTAKE CRESCENT
S75 3NL, BARNSELY
SOUTH YORKSHIRE