



OUTLINE PLANNING DETAILS ONLY

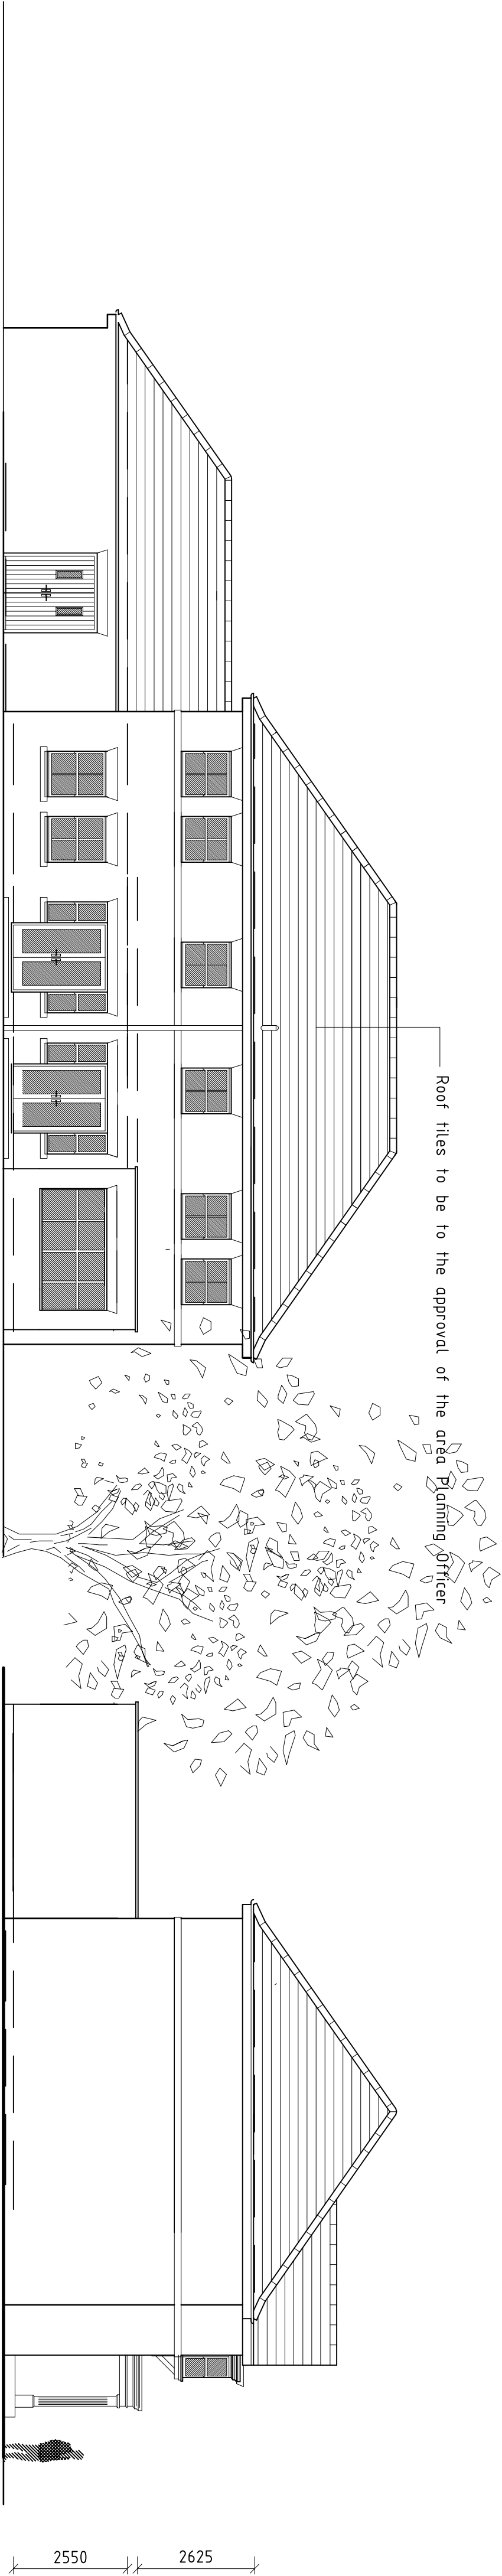

Rear

Side



ELEVATIONS PLOT 3 1:100

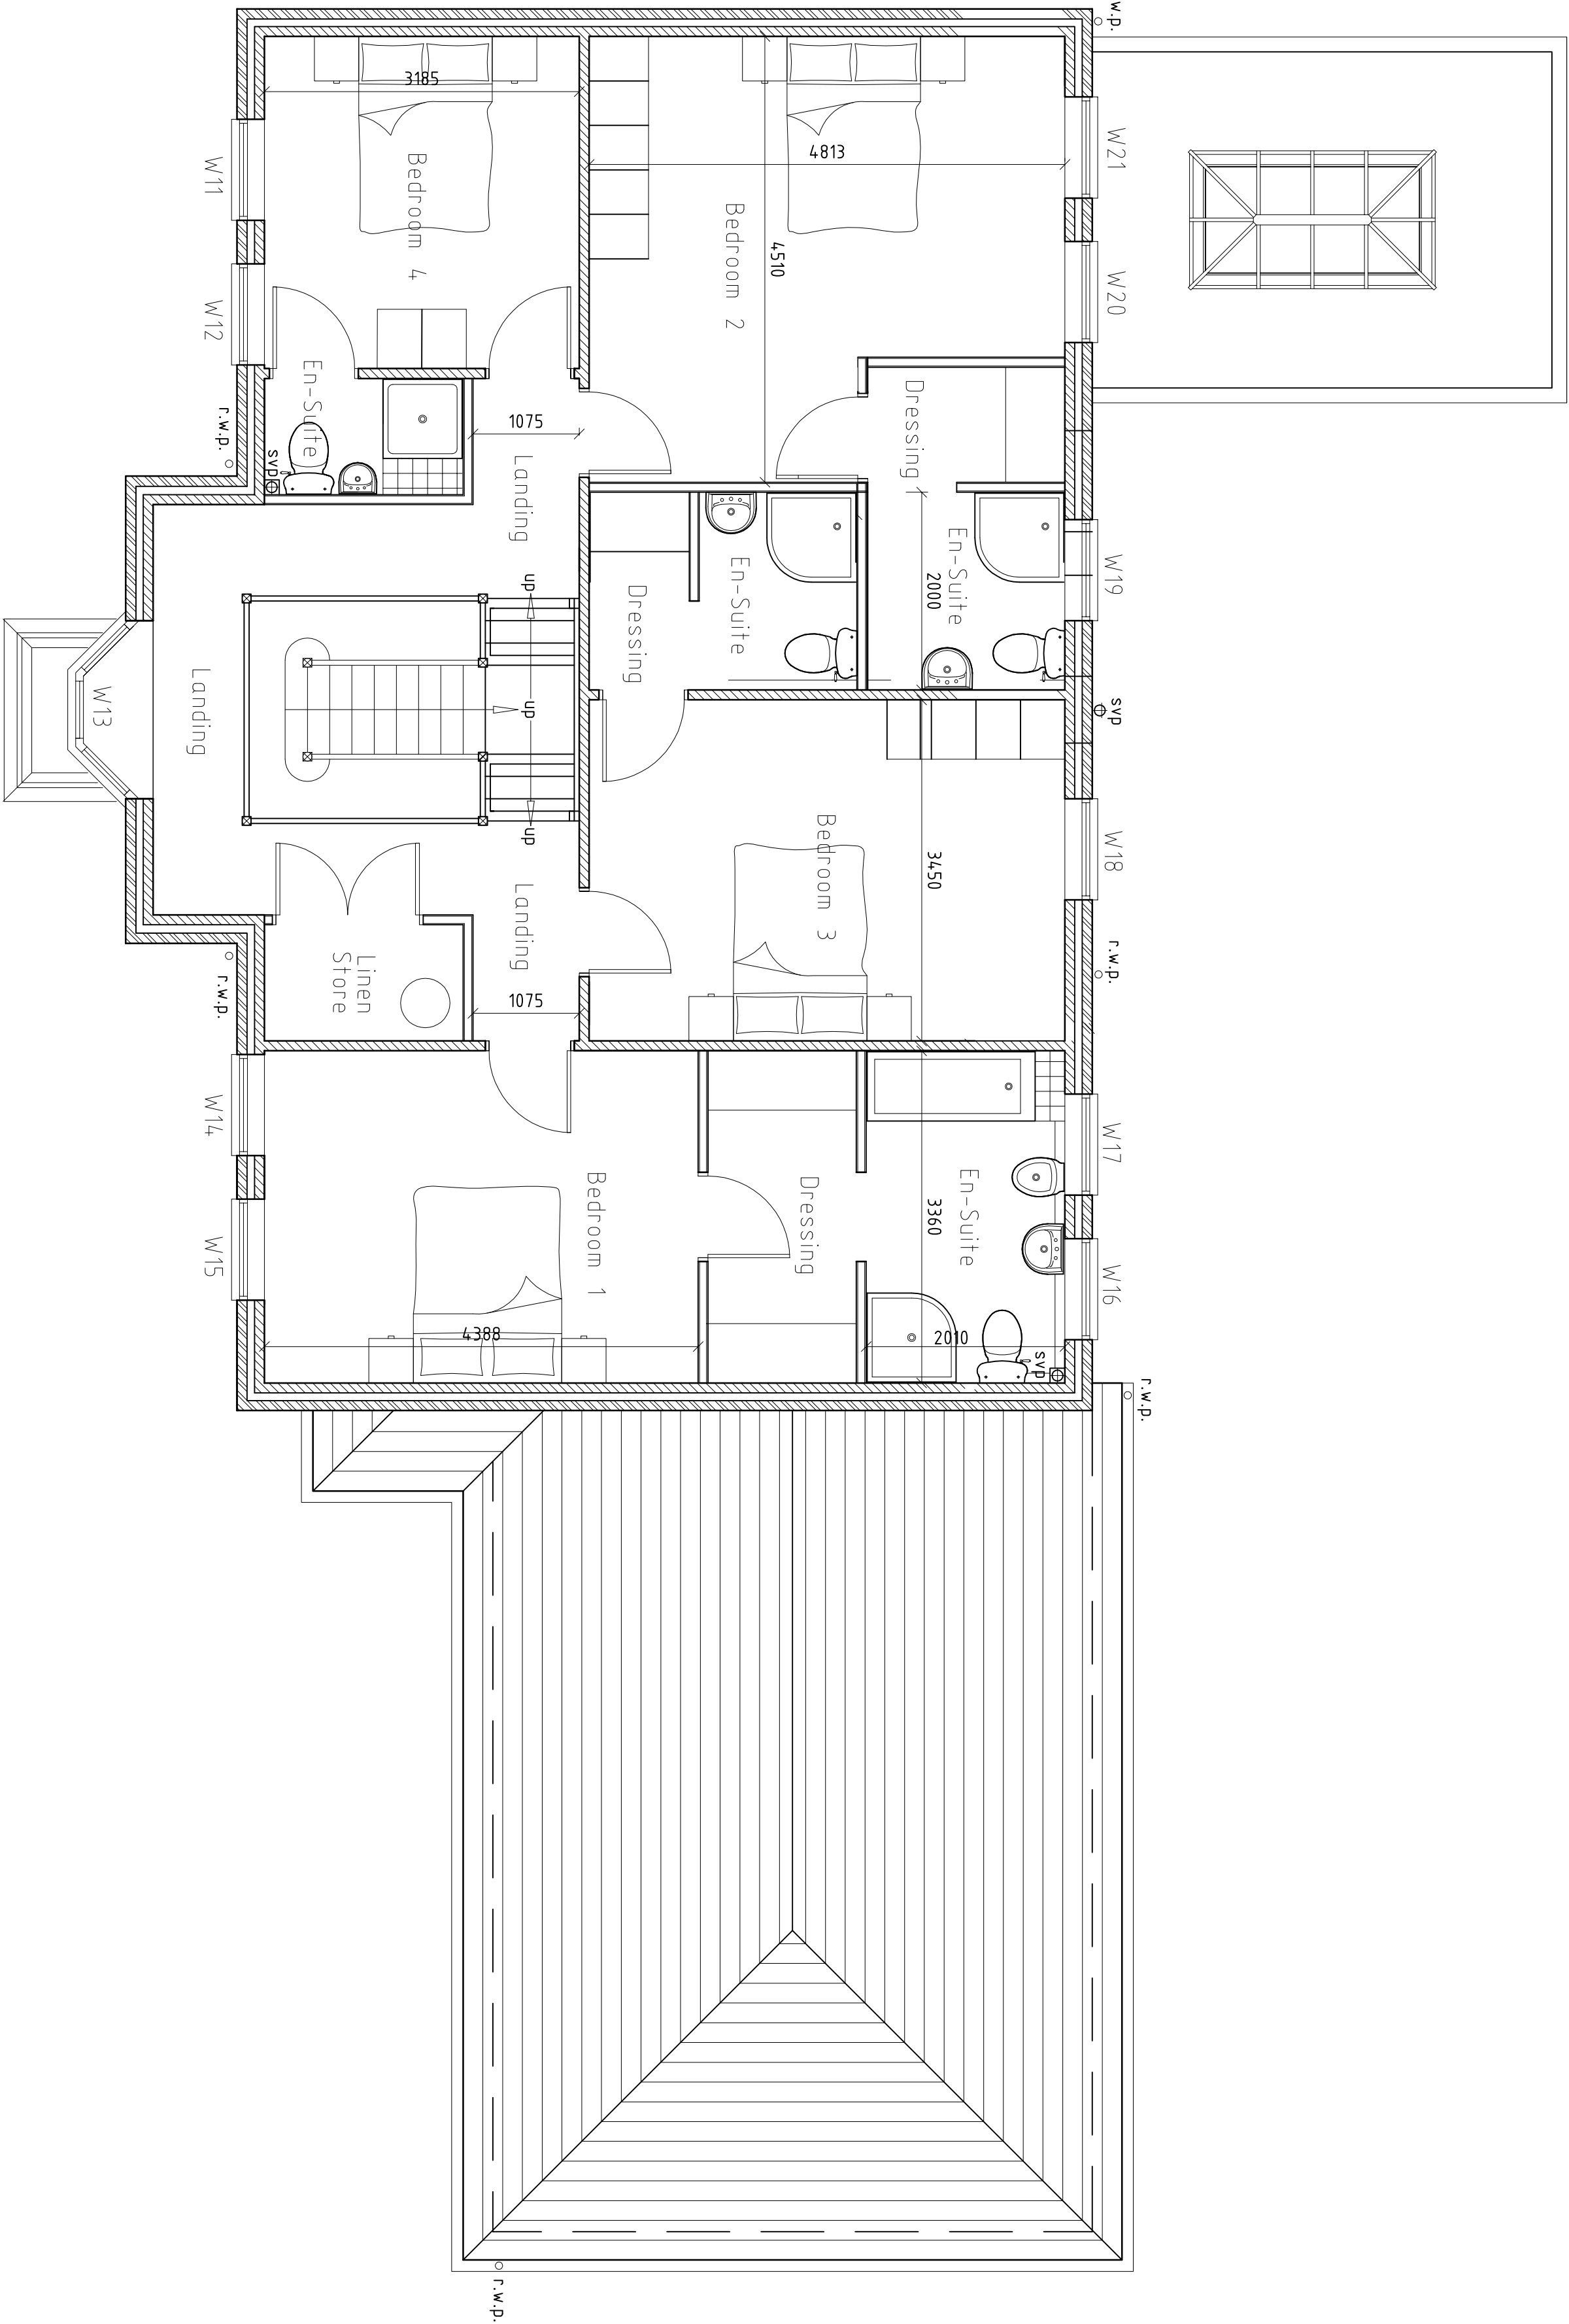

FIRST FLOOR LAYOUT 1:50

NOTES

© 2006. Copyright of this drawing is held with Freeman Consultancy.
This drawing is not to be scaled from and is to be read in conjunction
with all Architects' and Engineers' drawings.
Site dimensions are to be taken before work commences.
Discrepancies are to be reported to Freeman Consultancy.

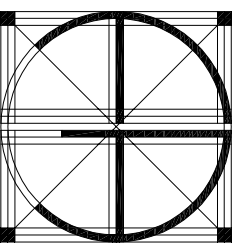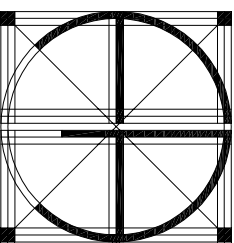PROJECT		DRAWING	
Land between 14-16 Beaver Lane, Gawber Barnsley		Proposed House Type Plot 3	
CONSULTANT		CONSULTANT	
			
CONSULTING ENGINEERS BUILDING SURVEYORS ARCHITECTURAL DESIGNERS		Redingham House, 92 Durnea Street, Salford, Bournemouth, S. Yeovil SA4 8DD TEL: 01709 576078 FAX: 01709 576153 Website: www.freemanconsultancy.co.uk	
CONSULTANT No.	SCALE	DRAWN	CHECKED
Var	May 20	RF	RAF
PROJECT No.		STATUS	
FC/2020.18		REV	