

LEGEND - 1:250

- Existing Buildings**
- Existing Tarmac**
To be retained and lightly planned.
- Existing Paving**
To be cleaned and re-jointed.
- Existing Granite Setts**
To be cleaned and refixed.
- Existing Bollards With Power Supply**
Bollards to be removed and Power supply to be re-purposed for outdoor socket
- Tar Spray and Chip Surfacing**
Double layer surface application directly to existing tarmac surfacing, although certain areas to be planned where there are level irregularities. Locally sourced angular 6mm gravel in grey/buff mixed tones, binder to be polymer reinforced hot applied liquid binder such as supplied by Colas or similar. Contractor to offer gravel samples for approval. Refer to DWG_1244_121
- Proposed Bitmac**
Wearing course to be reinstated prior to Tar Spray & Chip application.
- Proposed dutch brick clay paving**
Product - Basalt WF by Wienberger or similar approved
Size - (1)200x(w)50x(d)80mm
Jointing - Bricks to be laid on edge, abutting and pointed with kiln dried sand.
Supplier - Weinberger (01617687091)
Laid in herring bone pattern with no cut bricks to be laid smaller than 1/3 of a brick. Refer to Detail 01 - DWG_1244_121 & DWG_1244_112
- Proposed Edging**
Product - Basalt WF by Wienberger or similar approved
Size - (1)200x(w)50x(d)80mm
Jointing - Bricks laid as soldier course with 10mm recessed mortar joint bedded into foundations inline with engineers specification.
Supplier - Weinberger (01617687091)
Laid in soldier course. Refer to Detail 01 - DWG_1244_121 & DWG_1244_112
- Reclaimed Granite Setts**
Size: 100 x 100 x 100mm to match existing at Elsecar. Refer to Detail 02 - DWG_1244_121
- Bitumen Apron**
Proposed ramped bitumen threshold coated in tar, spray and chip finish. Refer to detail 04 DWG_1244_121 & DWG_1244_123
- Proposed Slot Drain**
Refer to Detail 01 & 03 DWG_121
- Proposed Collapsible Bollards**
Proposed Removable Bollard
Timber Bollard Specification.
Woodscape Removable Hardwood Timber Bollard. Square, 50mm flat groove, ball with shoulder profile, 100mm section, 600mm above ground, reflective band, no customisation.

Note: Image shown is indicative.
- Proposed Raised Sleeper Planters**
See DWG_1244_405-406 & DWG_1244_201
- Proposed Planting**
See DWG_1244_201

INDICATIVE IMAGE OF COLLAPSIBLE BOLLARD



Rev	Description	By	Chk	Date
--	REBA 4 issue for coordination.	EF	RS	29.09.23
A	Amended following layout changes	AJ	RS	23.01.25
B	Issue for tender principle designer confirmed	AJ	RS	01.04.25
C	Updated legend following client and contractor query	AJ	RS	13.05.25
D	Updated specified Dutch paver in line with engineers comments & Detail 04 location	AJ	RS	27.05.25

NOTES - IF IN DOUBT, ASK


- Do not scale directly from this drawing.
- All dimensions are in metres.
- All levels are shown in metres Above Ordnance Datum (AOD).
- All levels and dimensions are to be checked on site by the site manager/contractor prior to commencing any works or ordering any materials.
- This drawing is to be viewed in conjunction with all other detailed drawings and specifications from all members of the design team.
- Any conflicts/discrepancies are to be highlighted to Southern Green prior to commencing works or ordering any materials.

CDM - SAFETY, HEALTH & ENVIRONMENTAL INFORMATION
Principal Designer: **Align Property Services**

In addition to the hazards/risks normally associated with the types of work detailed on this drawing, note the following project specific risks which require attention/ mitigation by the contractor undertaking the works:

Construction: Work during public opening times - RAMS required
Maintenance/ Cleaning: Same as above
Decommissioning/ Demolition: Same as above

It is assumed that all works will be carried out by a competent contractor, working where appropriate, to their own approved method statement. This is not an exhaustive list and reference must be made to the Construction Phase Plan or Health and Safety File and any additional Risk Assessment documents available.

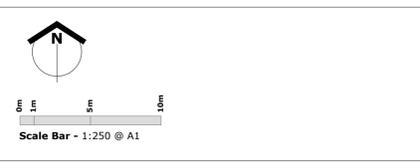

1244_ELSECAR	
Elsecar Heritage Centre	
Hard Landscape & General Arrangement	
1244_111	Rev D
1:250 @ A1	29.09.23

Drawing Issue Status

<input type="checkbox"/> Comment/ Approval	<input type="checkbox"/> Contract
<input type="checkbox"/> Costing	<input type="checkbox"/> Construction
<input type="checkbox"/> Planning	<input type="checkbox"/> Record Dwg
<input checked="" type="checkbox"/> Tender	<input type="checkbox"/> BIM

© Copyright and all intellectual property rights remain vested in Southern Green Ltd

SouthernGreen

0191 440 0034
www.southerngreen.co.uk
studio@southerngreen.co.uk