


Wakefield Road, Athersley, Smithies, Barnsley

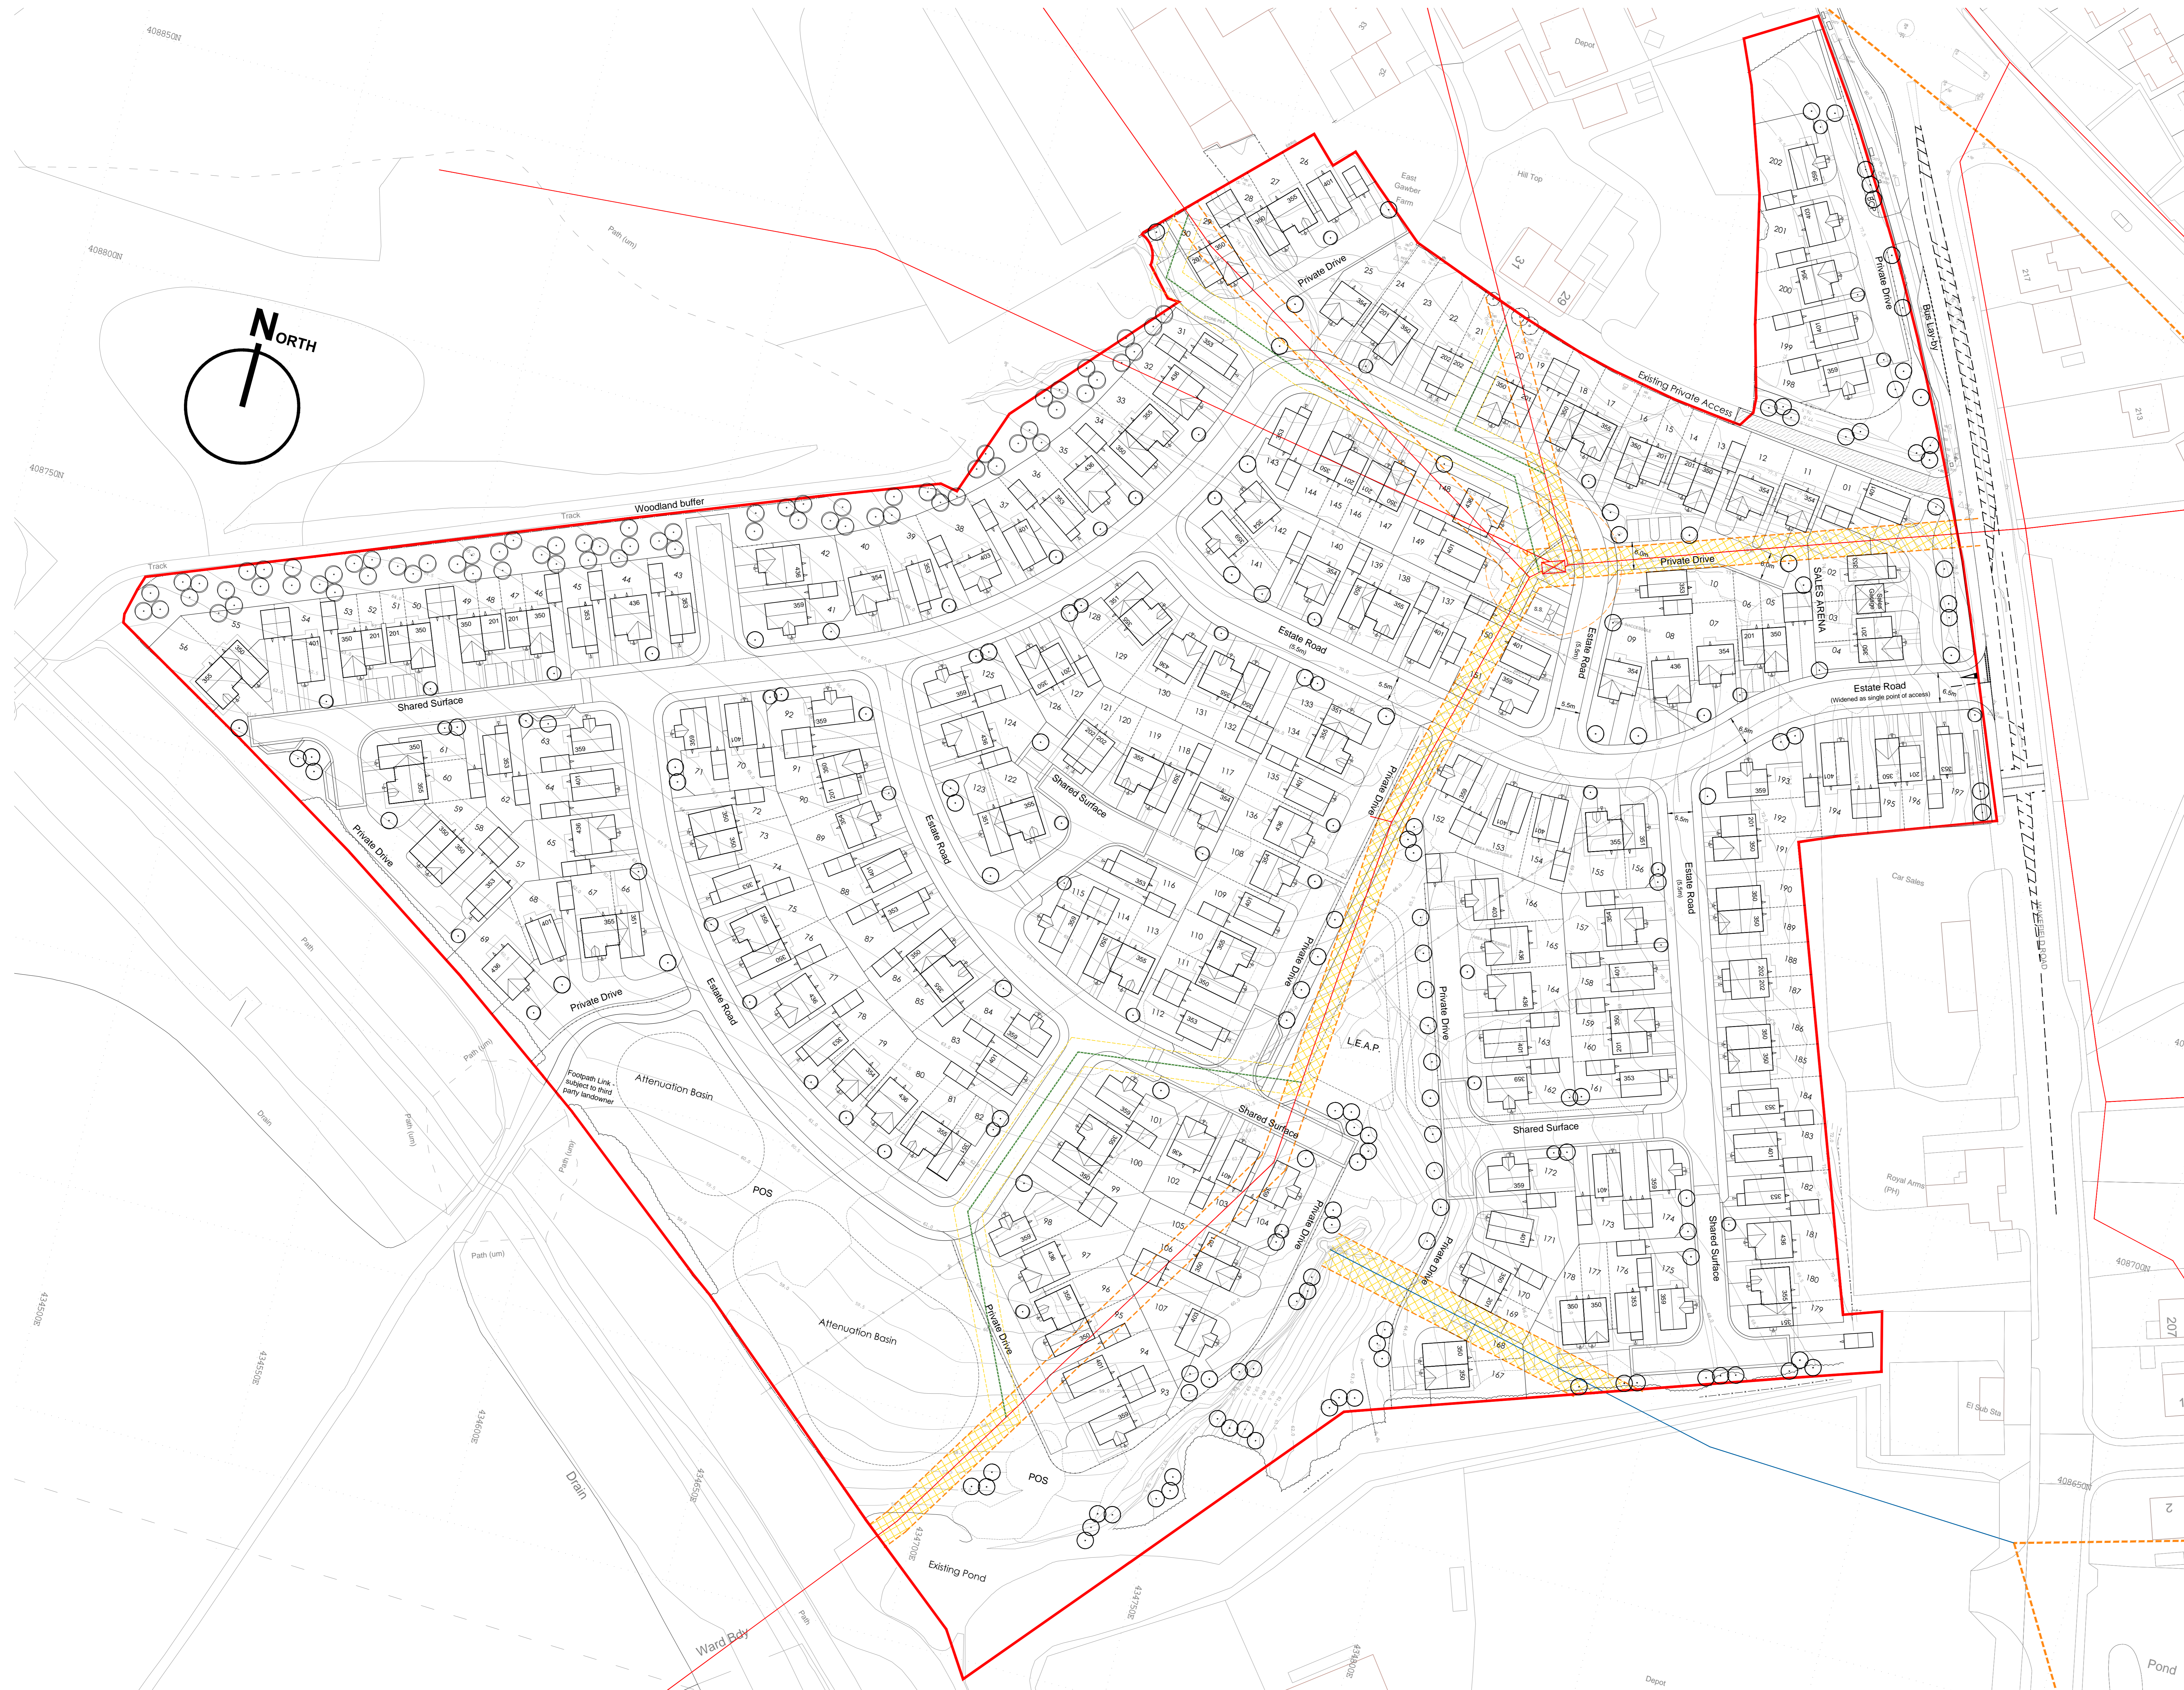

Housetype:		Sqft:	No:	
201	Cork	2B 2St	651	20 13%
202	Kerry	2B 2St	671	06
350	Glin	3B 2St	904	46
351	Cranford	3B 2St	904	07 37%
355	Neale	3B 2St	904	21
353	Limerick	3B 2St	904	20
354	Strade	3B 2St	904	14 27%
359	Clifden	3B 2St	984	21
401	Longford	4B 2St	1066	25
403	Carlow	4B 2St	1048	04 23%
436	Broadale	4B 2St	1167	18
Total:			202	

M	SH	Easements clarified. Hatch added.	25.05.22
Rev	By	Note	Date
Status	Planning		
	Sketch	Planning	Tender
	Construction	As Built	

PRA Architecture
 55 The Tannery, Lawrence Street, York, YO10 3WH T: 01904 653772
 Email: pra-architecture.com W: www.pra-architecture.com

PROJECT	Smithies, Barnsley
TITLE	Proposed Site Layout
CLIENT	Gleeson
DATE	01.11.21
DRAWING	1225.06
DRAWN	SH
SCALE	1:500@A0
REVISION	M
CHECKED	SH

Do not scale from this drawing except for planning purposes. This drawing and any designs thereon are the copyright of PRA Architecture Ltd.

Proposed Site Layout

(Subject to Planning)

