




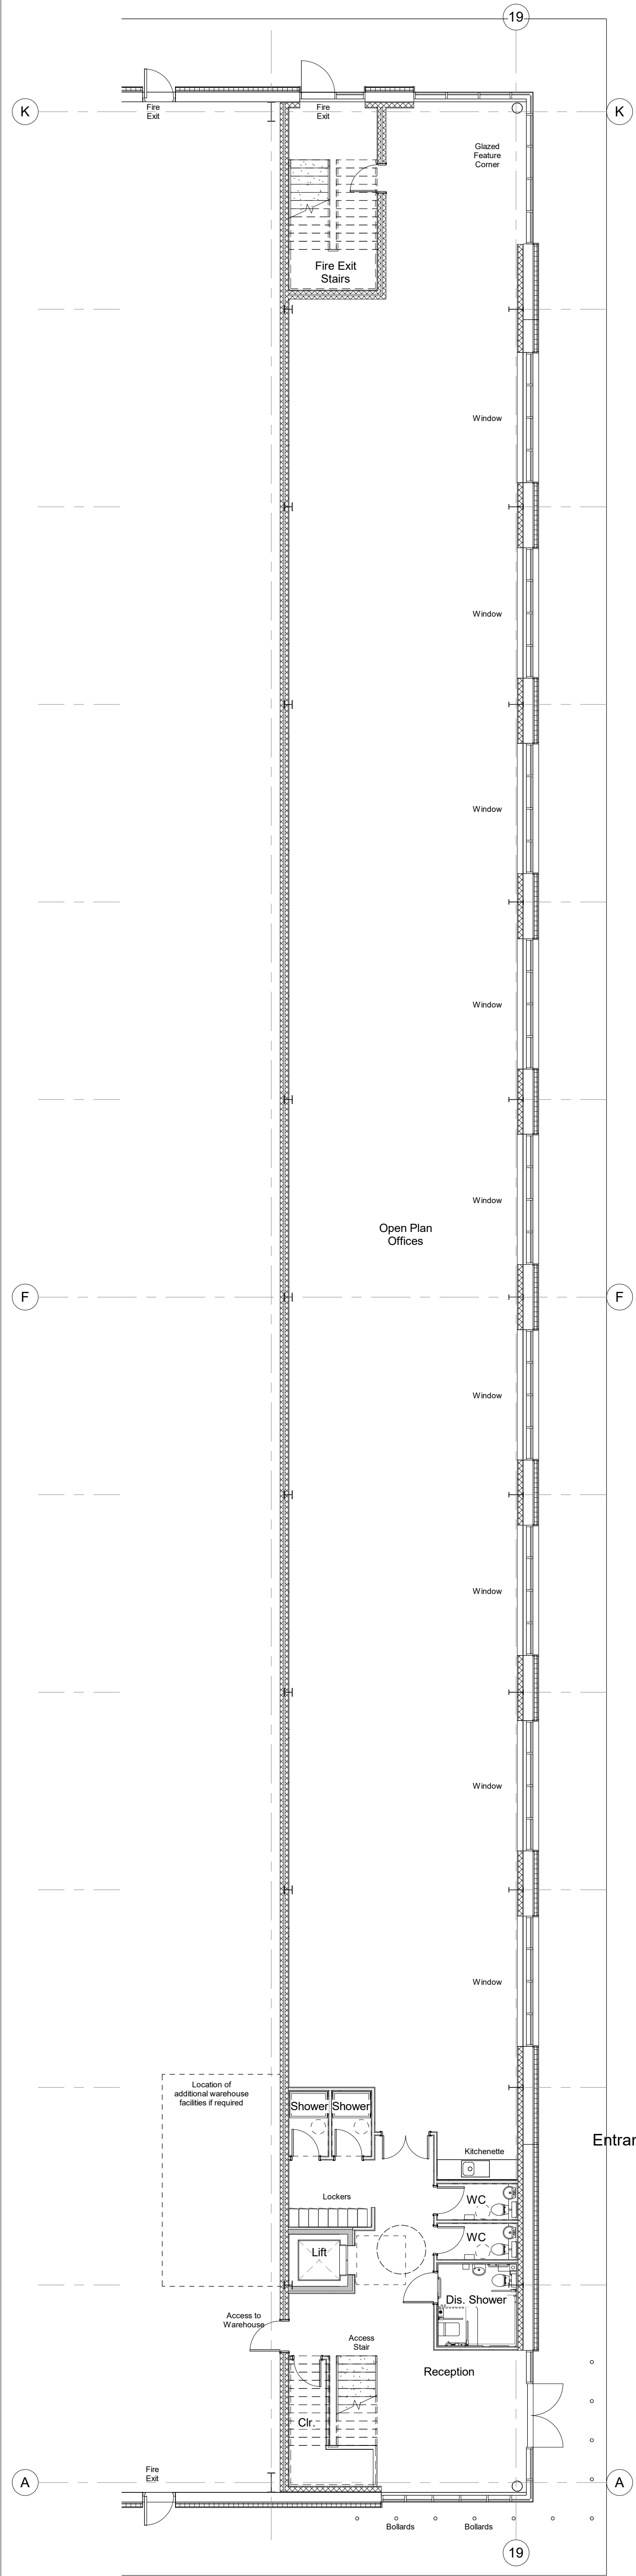

Proposed Ground Floor Office
1 : 100

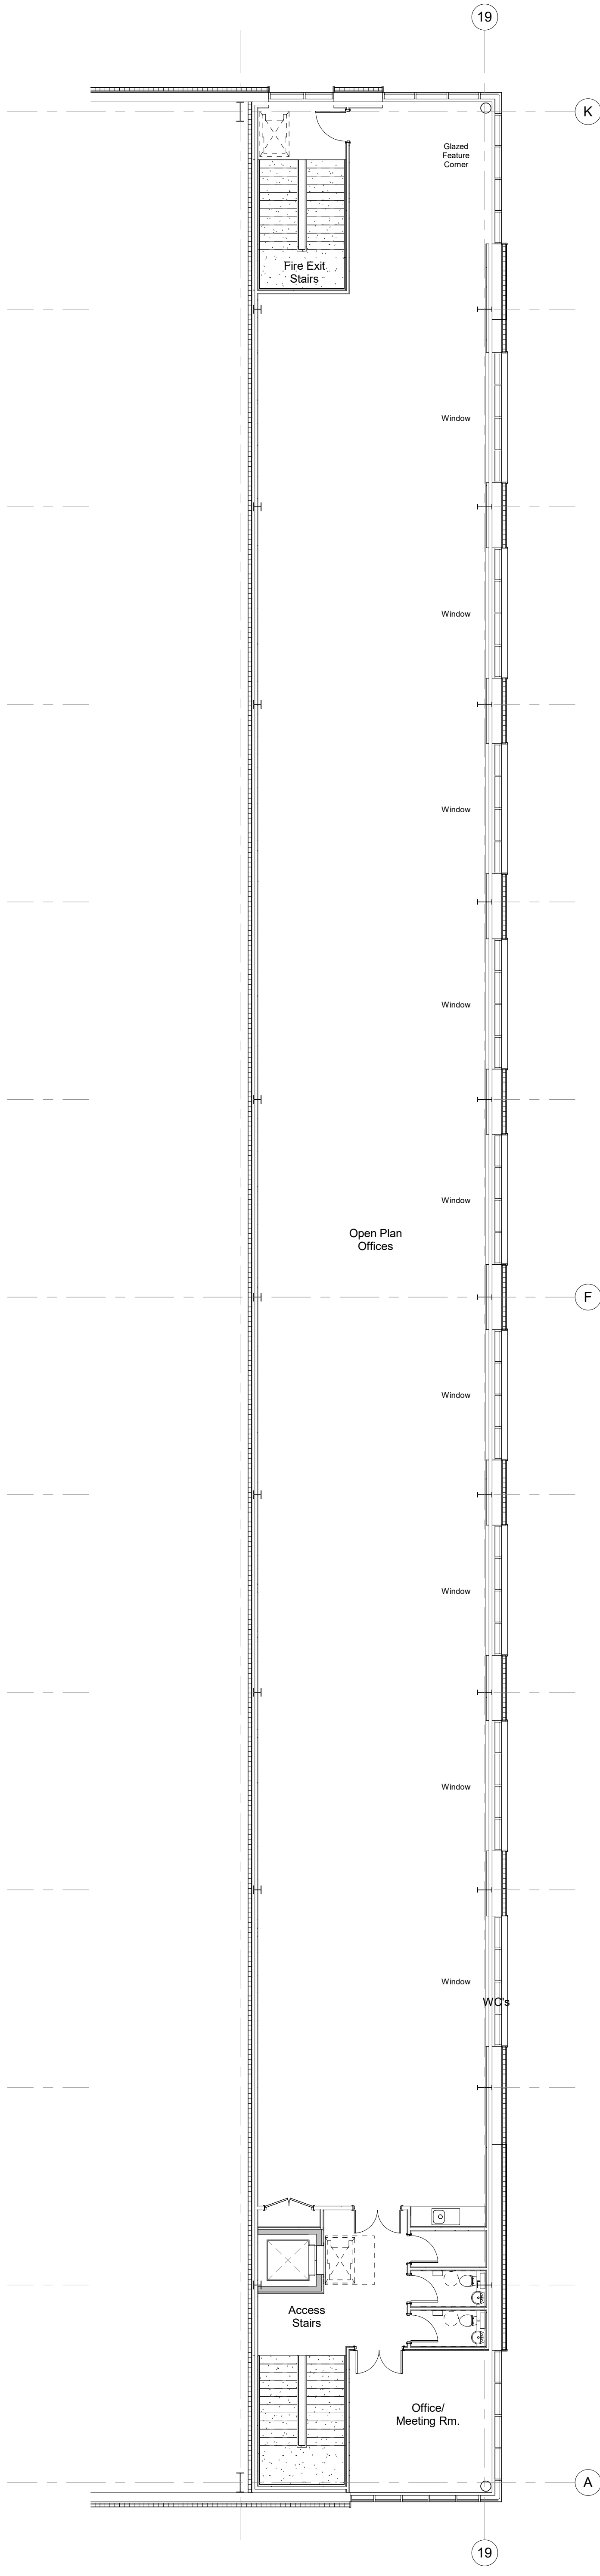

Proposed First Floor Office
1 : 100

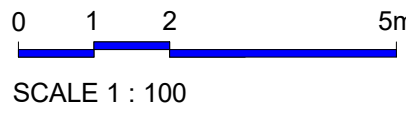

Project Title	PROPOSED Industrial Development		
Client	Sterling Capitol PLC		
Status	RESERVE MATTER APPLICATION		
Scale	1 : 100	Drawing Size	A1
Drawn By	NBB	Checked By	PSM
Date	08.2022		

Rev	Date	Description	Rev By	Chk'd By
Drawing Title: Unit 2 Office Layouts				
Job-Dwg No: 11138-1 - (P)136				
Wakefield, WF1 3QA t. 01924 291800 ☐ Carvers Warehouse, 77 Dale Street, Manchester, M1 2HG t. 0161 2388555 ☐ The Old Rectory, 79 High Street, Newport Pagnell, MK16 8AB t. 01908 211577 ☐ 101 London Road, Reading, RG1 5BT t. 0118 2507100 ☐ 10 Gees Court, St Christophers Place, London, W10 1JJ t. 0207 4691215				
THE HARRIS PARTNERSHIP ARCHITECTS www.harrispartnership.com				