


Note:
Do not scale from this drawing. This drawing should be read in conjunction with the standard construction specification and standard details. All discrepancies should be informed to Mulgrave Properties.

© Mulgrave Properties 2018

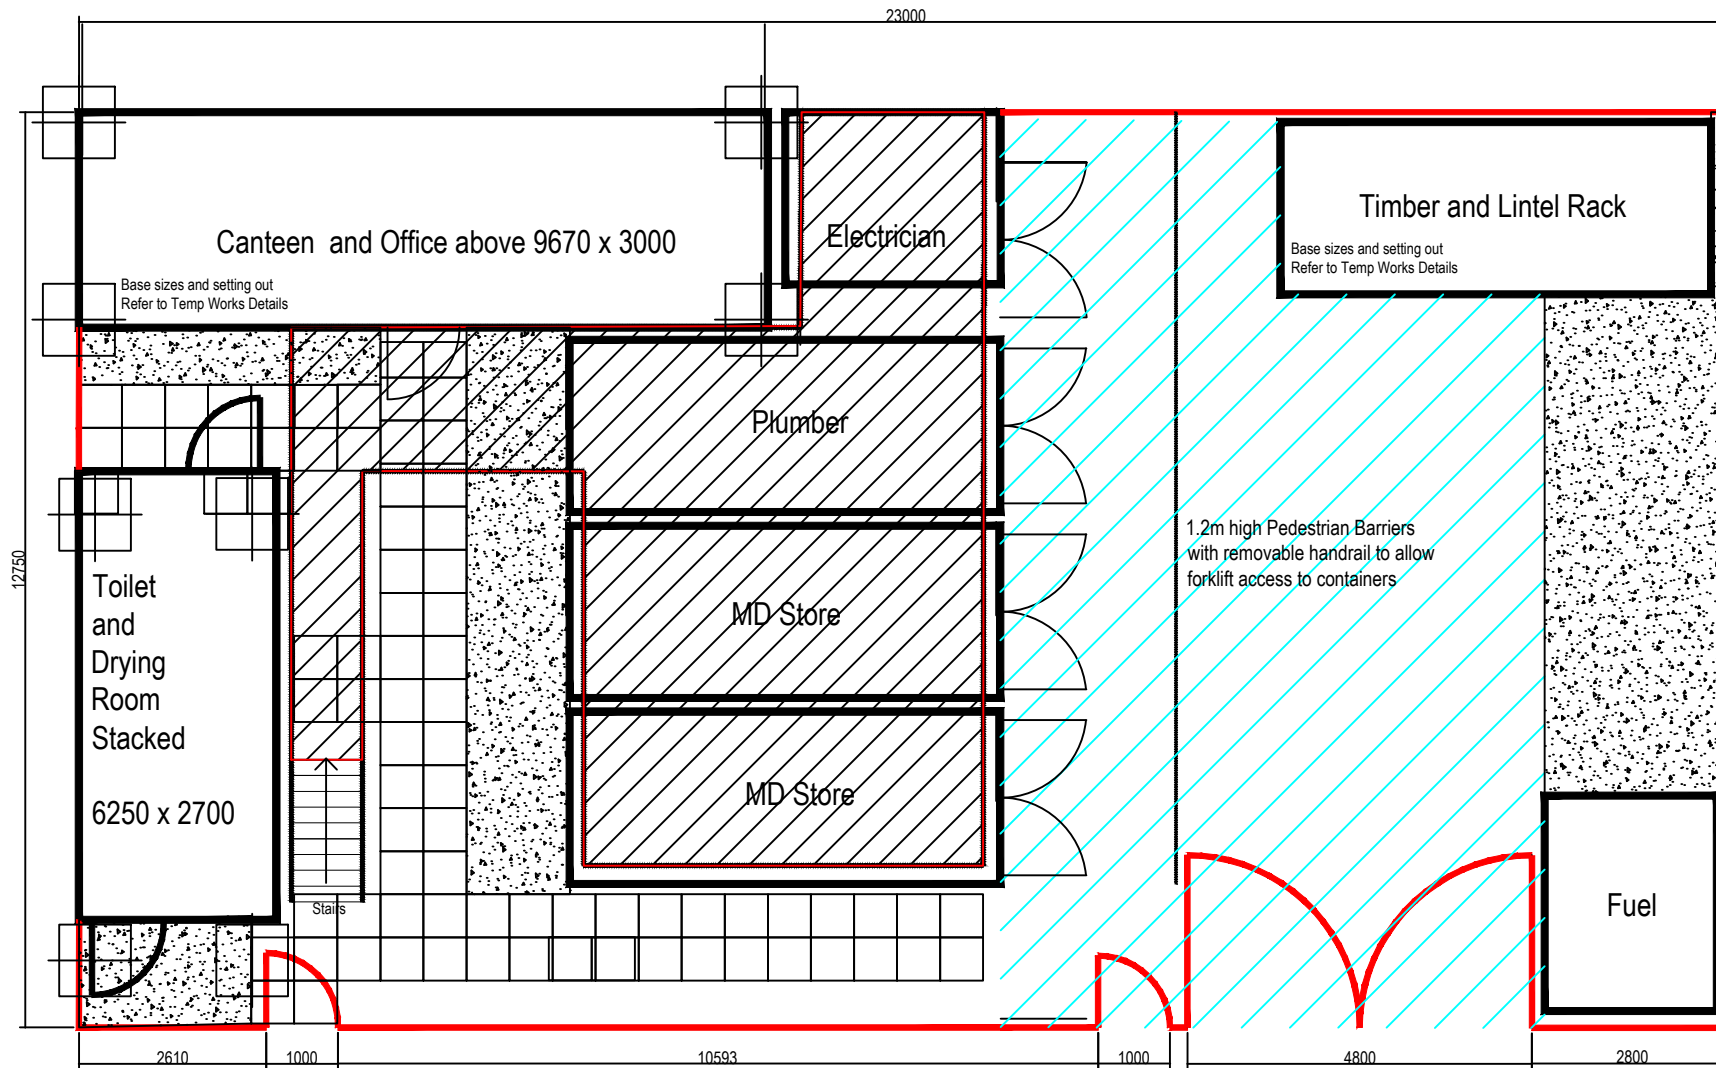


1st Floor Scaffold Platform
For lightweight Storage only



Full handrail, and Protection

Hoarding

2 x Pedestrian gate (1.2m)
1 x vehicle Gate (5m)

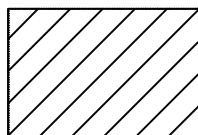

50mm of 20 mm DBC
(Optional Dependant on Duration
Location)

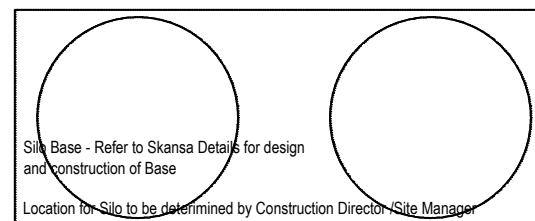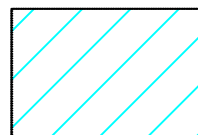

A	Bases to single storey units removed	
Rev	Details	Date
Revisions		



Mulgrave Properties Ltd
Unit D Cheshingham Park
Common Lane
Dunnington
York
YO19 5SE
Tel 01904 500630
office@mulgrave.developments.co.uk

Project:
Mulgrave Properties
Standard Details 2018

Drawing No:
MP/2018/01

Revision:
A

Title:
Compound Plan
Standard Details

Scale:
1:100@ A3

Date:
22.01.18