




PROPOSED FRONT ELEVATION

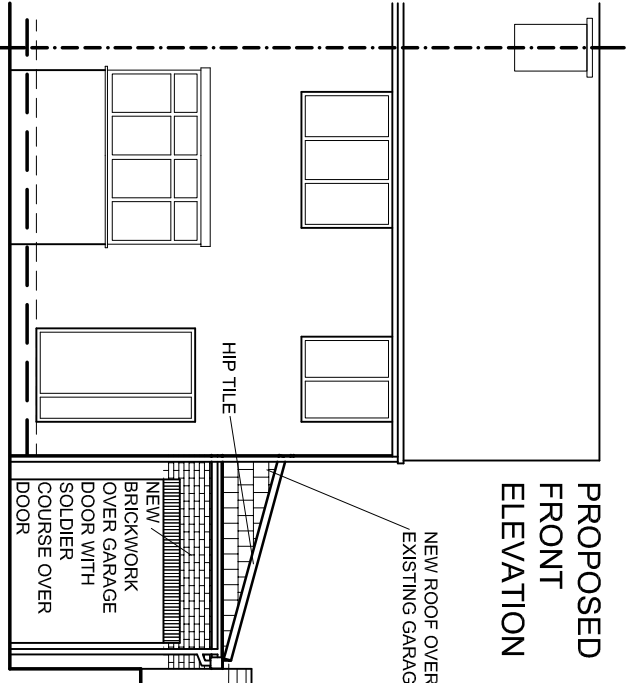


PROPOSED SIDE ELEVATION

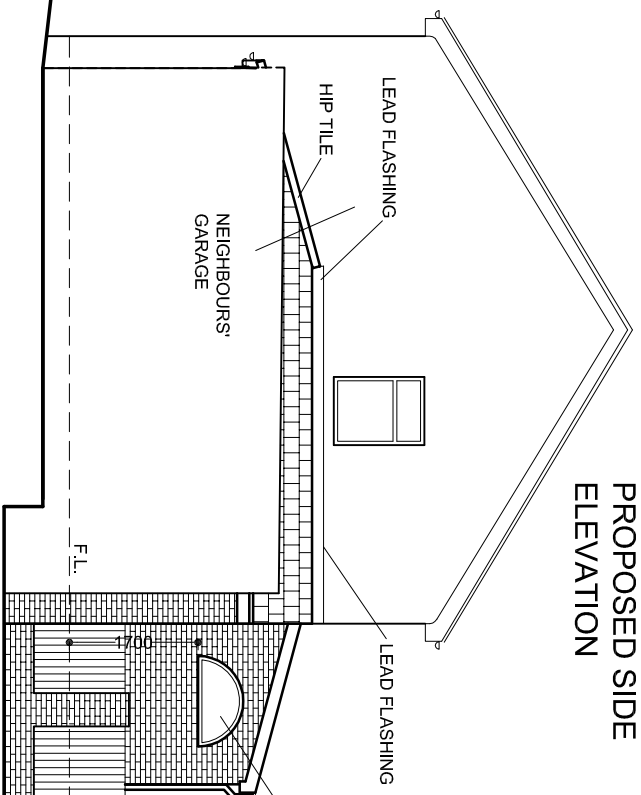

PROPOSED SIDE ELEVATION

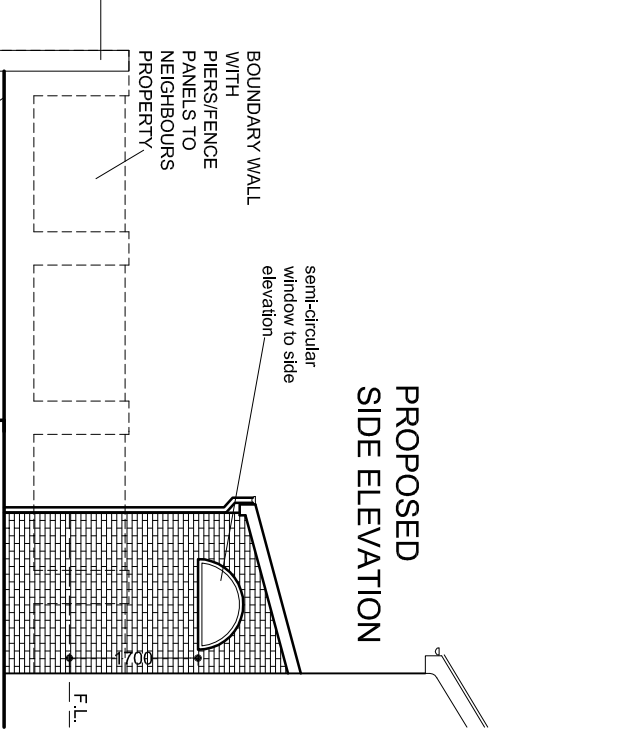

PROPOSED REAR ELEVATION
(new wall omitted for clarity)

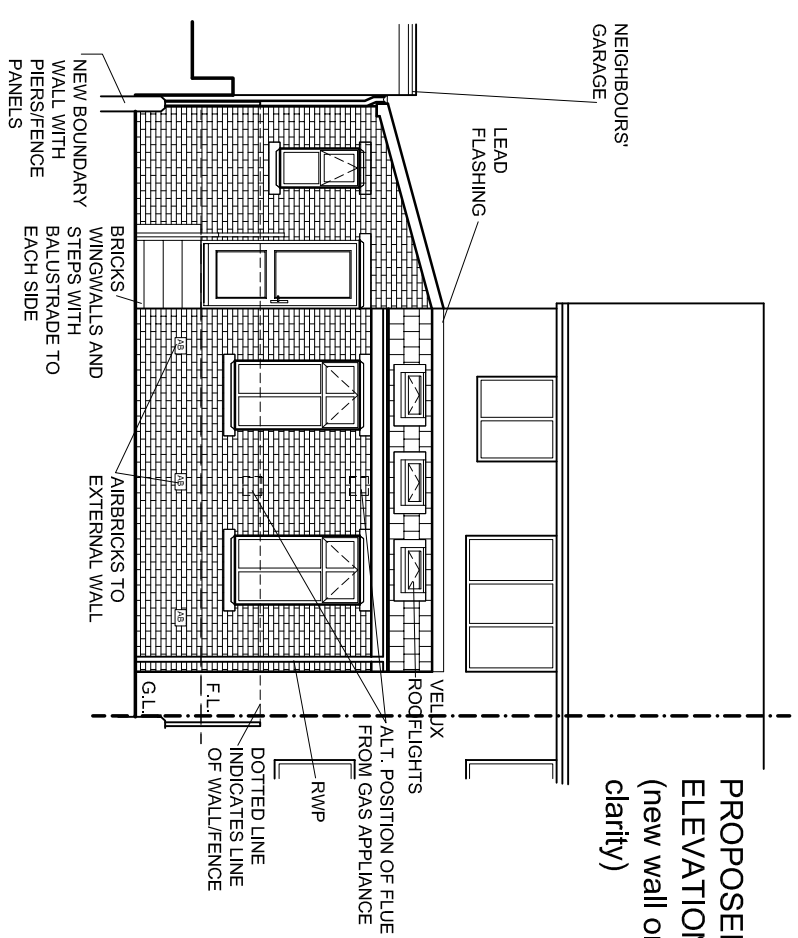

PROPOSED GROUND LEVEL IN GARDEN OF NO 27 AND EXISTING GROUND LEVEL IN GARDEN OF ATTACHED NEIGHBOUR

NEW BOUNDARY WALL WITH PIERS/FENCE PANELS

BOUNDARY WALL WITH PIERS/FENCE PANELS TO NEIGHBOURS PROPERTY

PROPOSED GROUND LEVEL
EXISTING GROUND LEVEL



Proposed single storey side extension / replacement pitched roof over garage

Proposed single storey rear extension

SITE PLAN 1:500

PROPOSED MATERIALS:

EXTERNAL WALLS : Facing brickwork to match existing

ROOF: Concrete interlocking roof tiles to suit 15 degree pitch and to match existing

WINDOWS / DOORS: White upvc double glazed with feature reconstituted stone cills and heads

RAINWATER GOODS: White gutters, fascias, soffits and rainwater pipes to match existing

BOUNDARY WALL / FENCE: Facing brickwork with feature coping brick walls with timber close boarded fence panels



REV.: B : Semi circular window added to side elevation facing No 29 Withens Court

27 Withens Court, Staincross S75 6HY
PROPOSED SINGLE STOREY REAR AND SIDE EXTENSION & RE ROOF TO GARAGE
sheet 3 - PROPOSED ELEVATIONS REV.: B
Date: April 2013
Scale: 1:100