



NOTES

1. ALL DIMENSIONS ARE IN MILLIMETRES.
2. DO NOT SCALE DIMENSIONS FROM THIS DRAWING.
3. THIS DRAWING IS TO BE READ IN CONJUNCTION WITH ALL OTHER DRAWINGS AND DOCUMENTS. THE USER SHOULD CONSULT THE DRAWING USER'S MANUAL FOR DETAILS.
4. THE USER SHOULD CHECK AND VERIFY ALL DIMENSIONS ON SITE PRIOR TO COMMENCEMENT OF CONSTRUCTION WORKS.
5. THE ENGINEER/ARCHITECT SHOULD BE CONTACTED IMMEDIATELY IF THE DIMENSIONS USED IN THE DESIGN AND DRAWING PREPARATION DIFFER TO THE DIMENSIONS USED ON SITE.


DO NOT SCALE DIMENSIONS FROM DRAWING

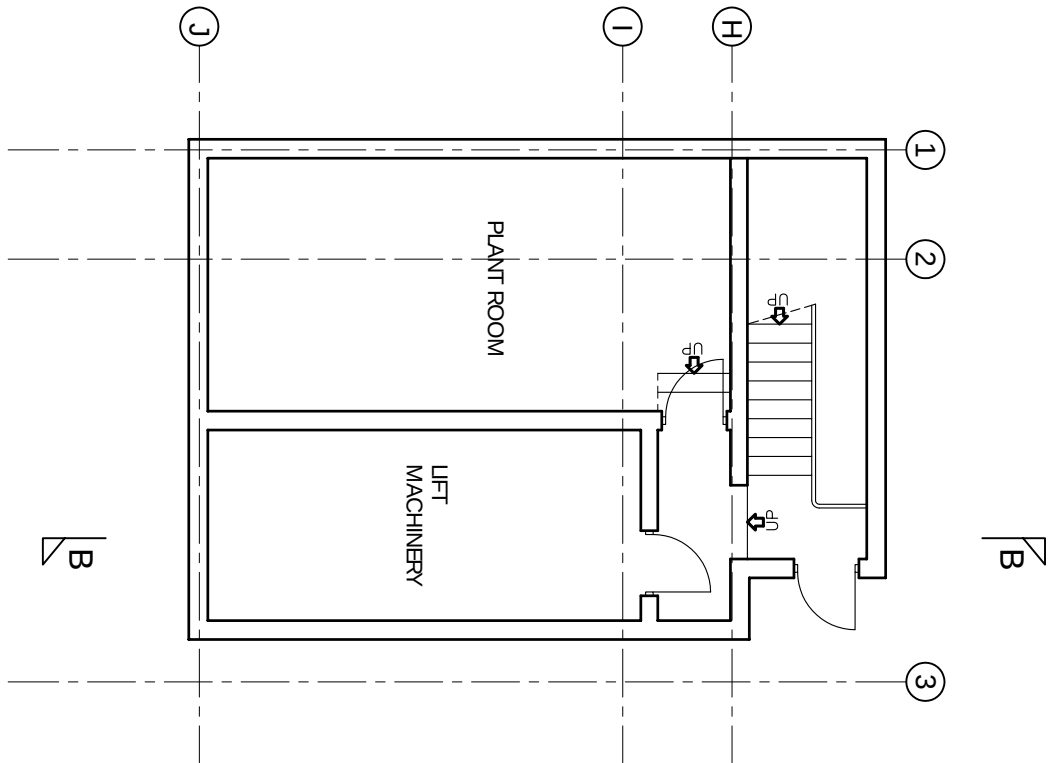

FOURTH FLOOR LAYOUT
TOTAL FLOOR AREA 52m²

 

SITE LAYOUT
TOTAL AREA 1917m²

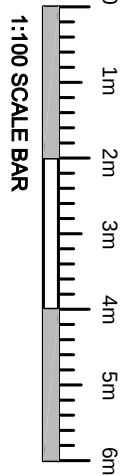

1:100 SCALE BAR

Rev.	Amendments	Date	By
------	------------	------	----



PROJECT ADDRESS
18 REGENT STREET
BARMSLEY, SOUTH YORKSHIRE

PROJECT TITLE
CONVERSION OF PROPERTY

DRAWING TITLE
PROPOSED FOURTH FLOOR & SITE LAYOUT

Client	Drawn	Checked	Date	Scale
HOMES BY HOLMES LTD	LM		07/06/21	1:100@A1

DRAWING No. A02 1/143/P03

THIS DRAWING & CONTENTS ARE THE PROPERTY OF KEYSTONE DESIGN ASSOCIATES LTD. UNAUTHORISED REPRODUCTION OF THE WHOLE OR ANY PART THERE OF IS PROHIBITED. THE USER SHOULD CONSULT THE DRAWING USER'S MANUAL FOR DETAILS. THE USER SHOULD CHECK AND VERIFY ALL DIMENSIONS ON SITE PRIOR TO COMMENCEMENT OF CONSTRUCTION WORKS. THE ENGINEER/ARCHITECT SHOULD BE CONTACTED IMMEDIATELY IF THE DIMENSIONS USED IN THE DESIGN AND DRAWING PREPARATION DIFFER TO THE DIMENSIONS USED ON SITE.

