



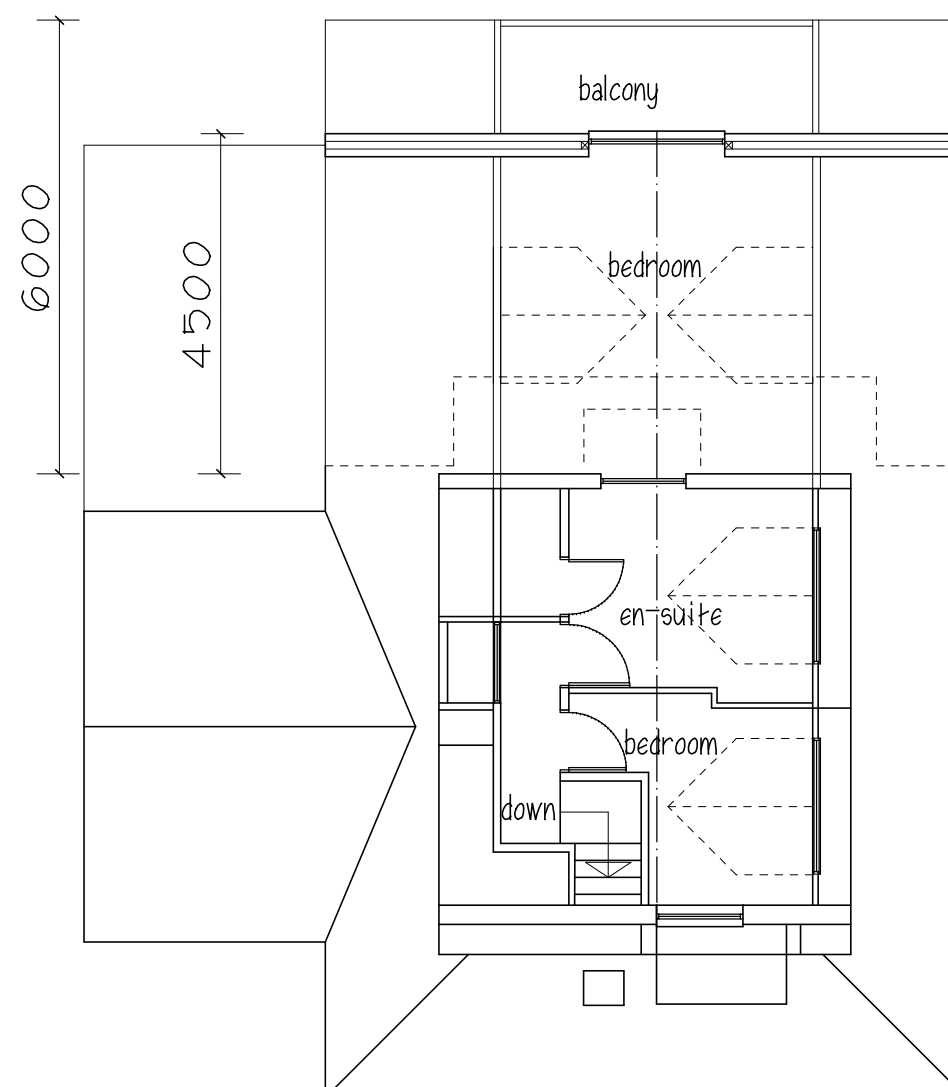

ROOF - existing roof tiles removed, new tiles Marley Modern Grey
 WALLS - all ground floor walls (new & existing) to be rendered
 existing stone to front porch to be retained
 DORMER WALLS & GABLES - Upvc horizontal cladding in anthracite

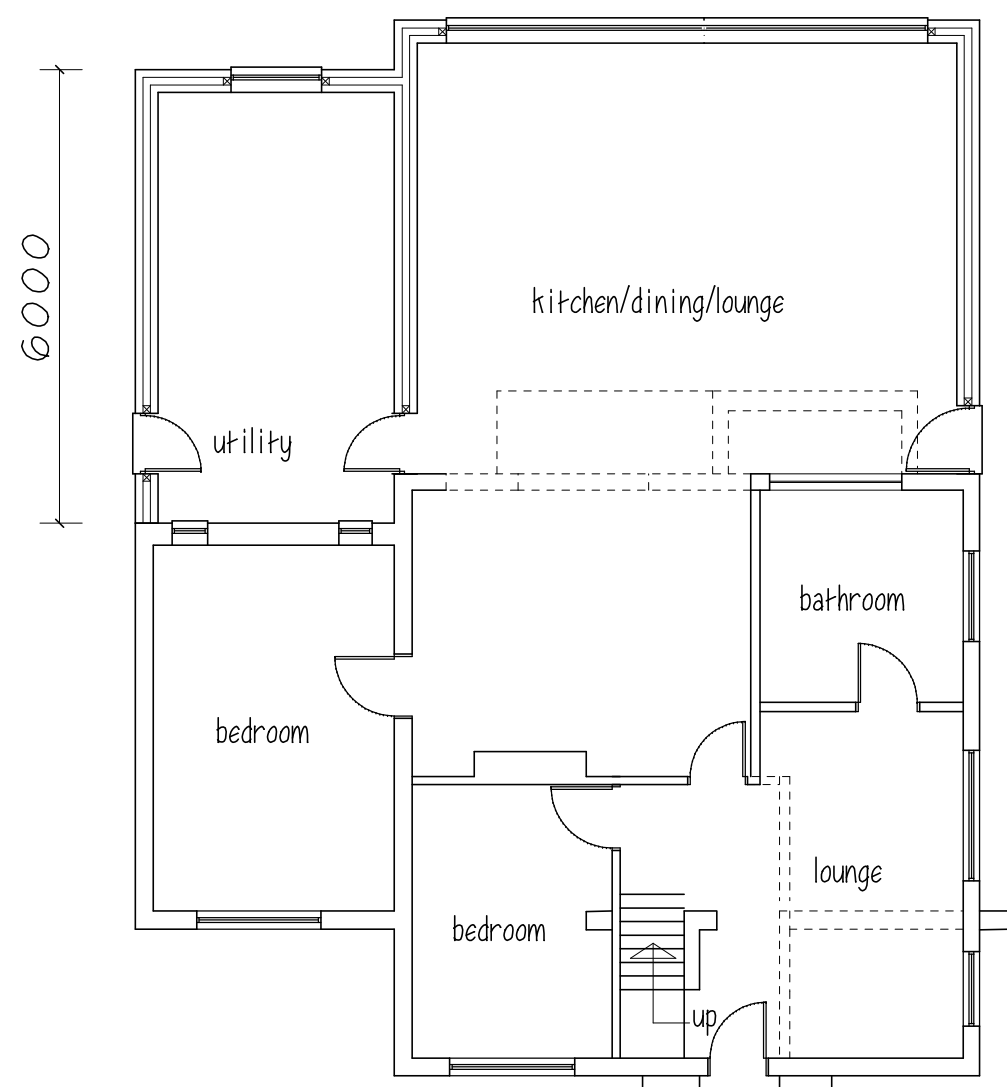


FRONT ELEVATION



REAR ELEVATION



SIDE ELEVATION

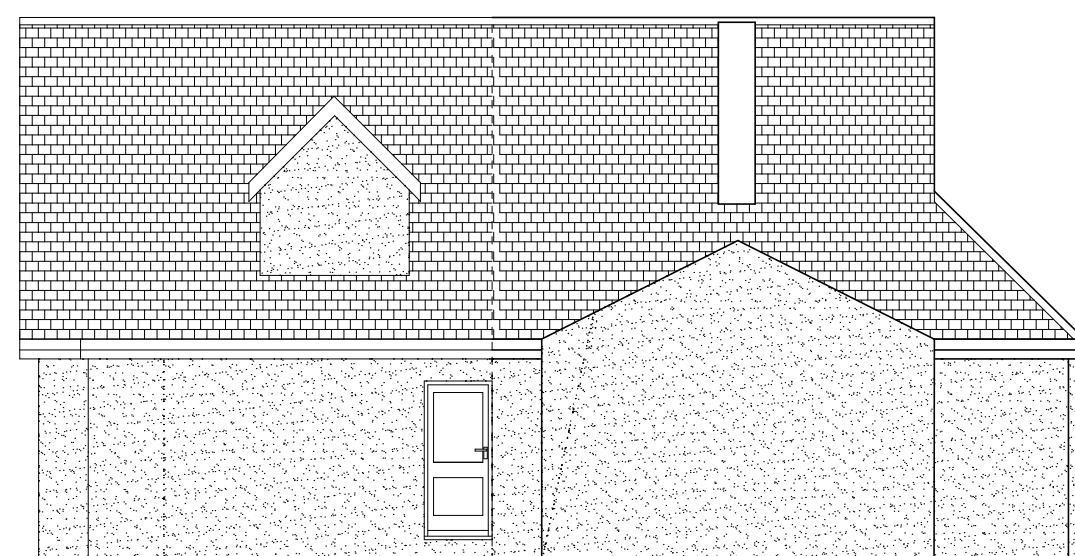

SIDE ELEVATION

Mr & Mrs M CROWE

6 VICARAGE LANE
 ROYSTON
 BARNSELEY S71 4QY

EX PLANS & ELEVATIONS

1:100@A3 JUNE 25 Rev B

Peter Thompson

"Linwood"
 Barnsley Road
 Dodworth



M.C.I.A.T.

Barnsley S75 3JR t&f. 01226 201391
 m. 07973251730
 e-mail peter-thompson@hotmail.co.uk