

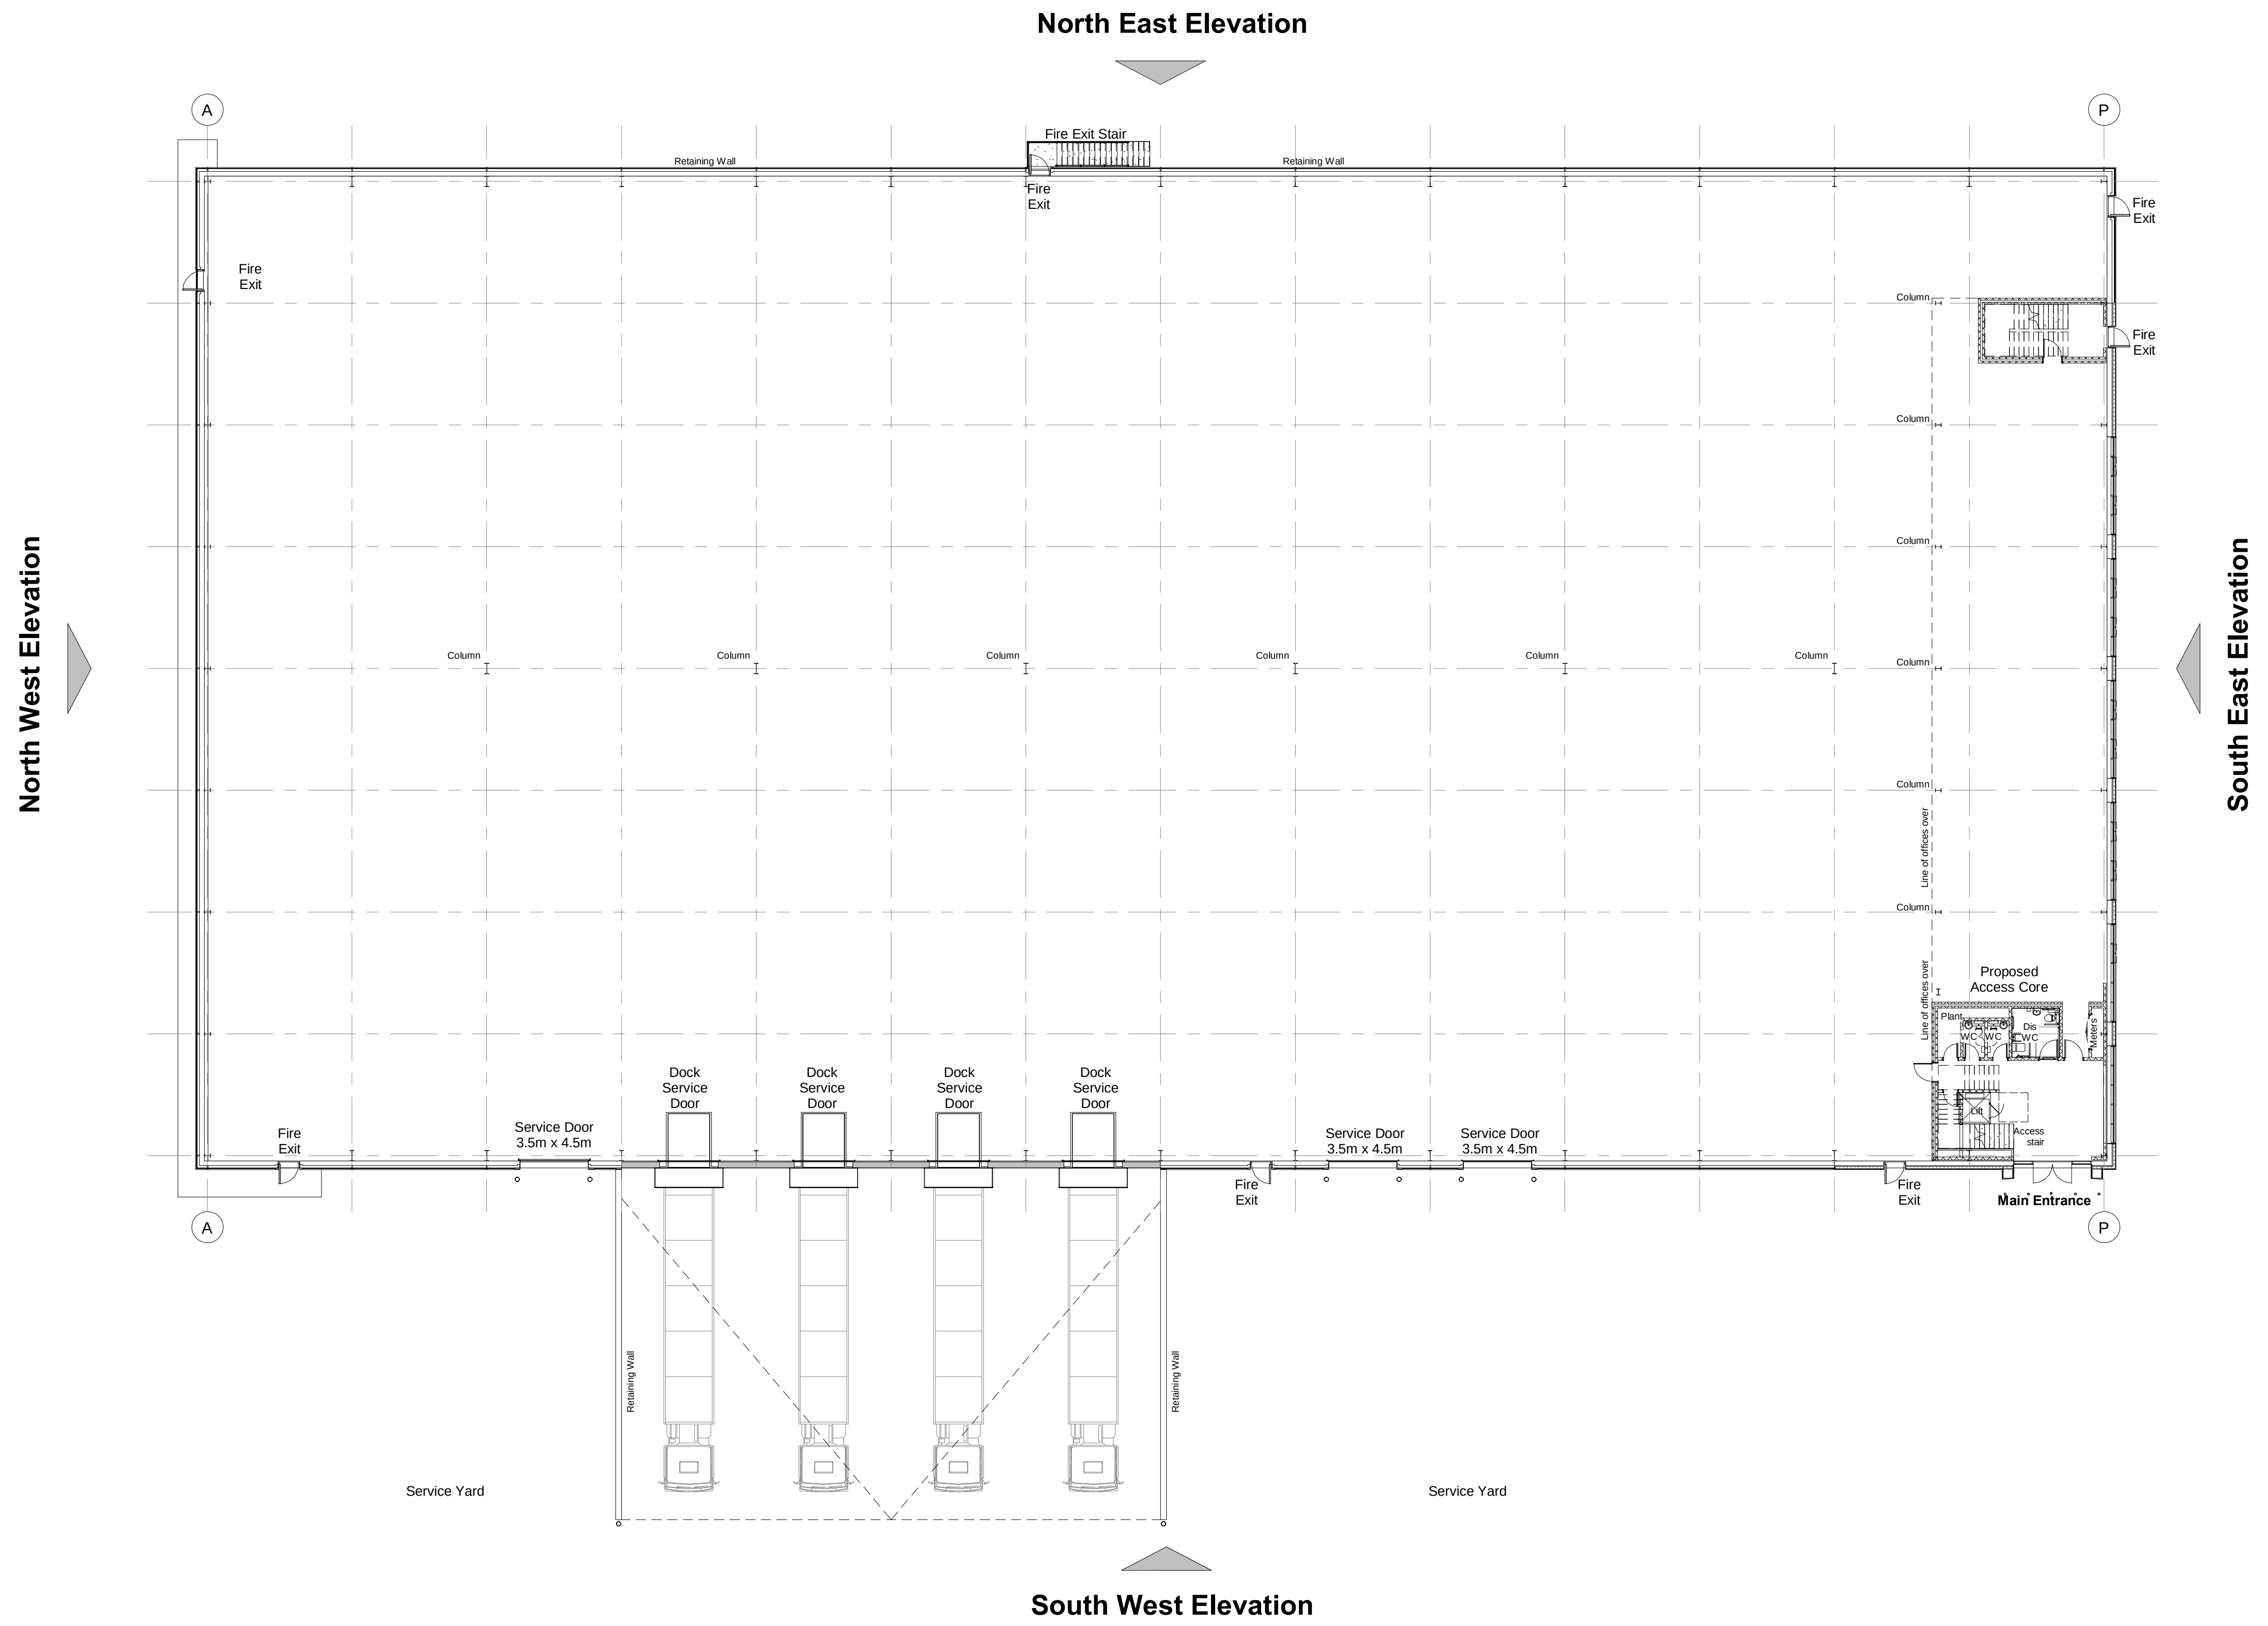


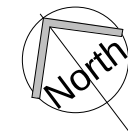

Proposed Ground Floor
1 : 200

Proposed First Floor
1 : 200

Proposed Unit 2
Total GIA 56,140 sqft 5,216 sqm
Footprint 52,200 sqft 4,850 sqm
Office @ 1st 3,940 sqft 366 sqm

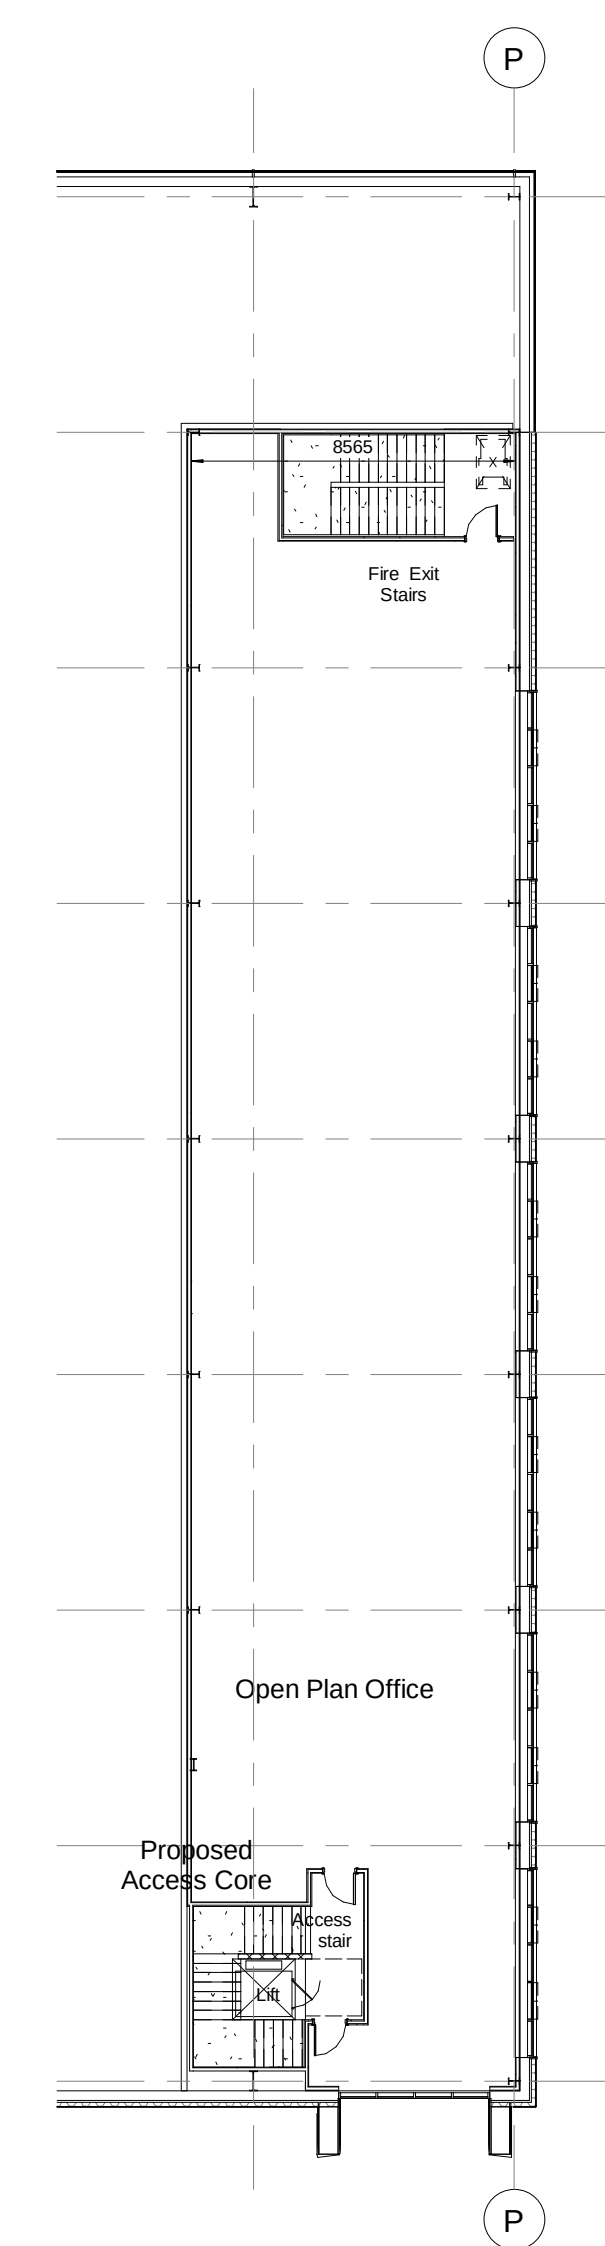

Rev	Date	Description	Rev By	Chk'd By
D	09.09.22	Updated inline with comments received	EB	NBB
C	11.08.22	Updated inline with comments received	NBB	PSM
B	27.04.21	Updated inline with planners Comments	NBB	PSM
A	23.03.21	Additional Office Content added	NBB	PSM

Project Title	Proposed Industrial Development	Drawing Title	Unit 2 Proposed Ground Floor
Client	Gregory Properties	Job-Dwg No	15315 - (P)125
Status	PLANNING	Rev	D
Scale	As indicated	Drawing Size	A1
Drawn By	NBB	Checked By	PSM
Date	12.2020		

Wakefield, WF1 3QA
t. 01924 291800

Carvers Warehouse, 77 Dale Street,
Manchester, M1 2HG
t. 0161 2388555

The Old Rectory, 79 High Street,
Newport Pagnell, MK16 8AB
t. 01908 211577

101 London Road,
Reading, RG1 5BY
t. 0118 930700

10 Gales Court, 51 Christophers Place,
London, W1U 1JJ
t. 0207 4091215

THE HARRIS PARTNERSHIP

ARCHITECTS

www.harrispartnership.com