



NOTE: Plan is for planning application submission and must not be used for construction


There are no proposed exterior alterations to the building

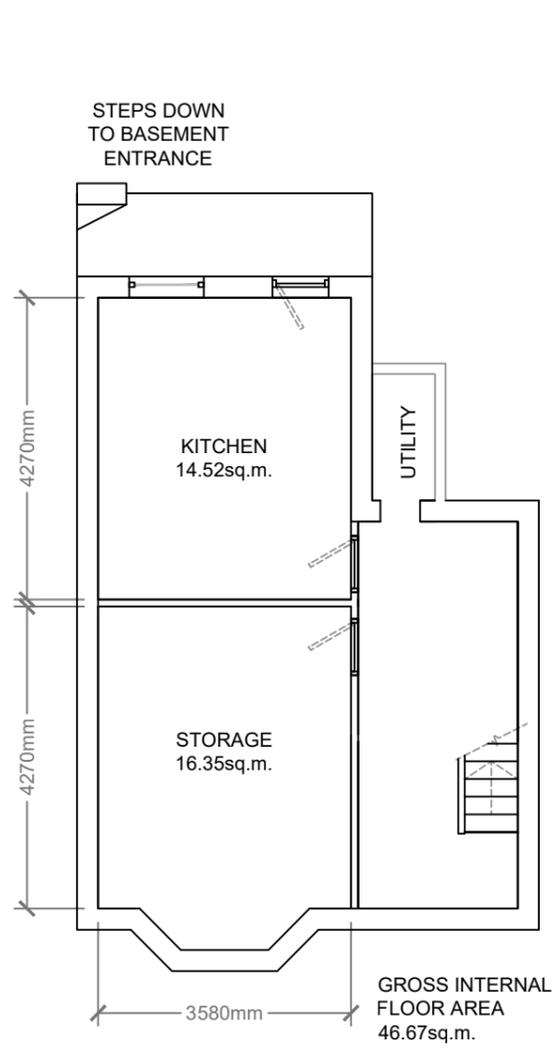


BASEMENT FLOOR PLAN

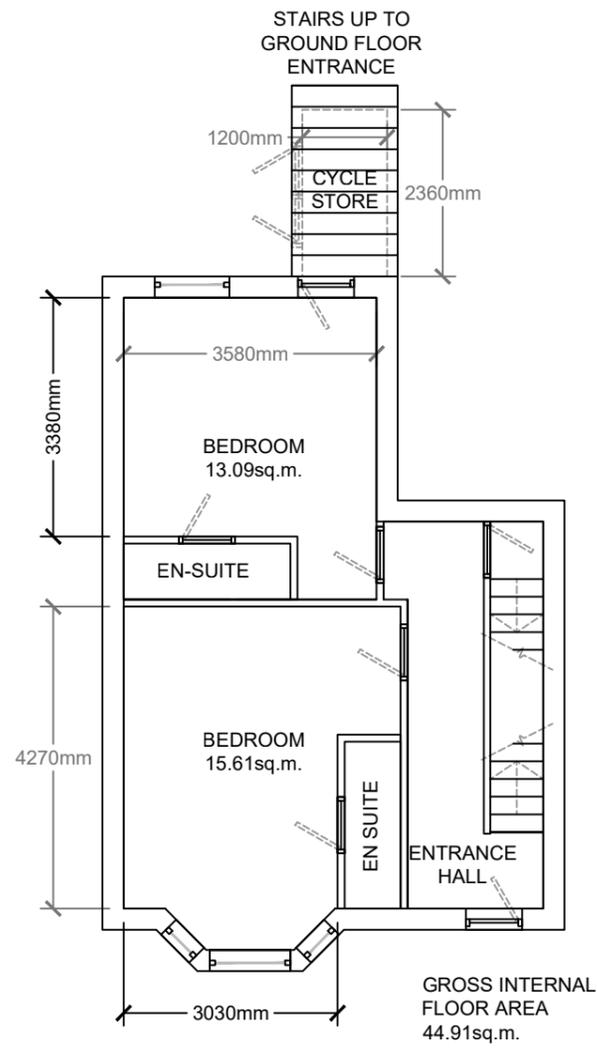

GROUND FLOOR PLAN

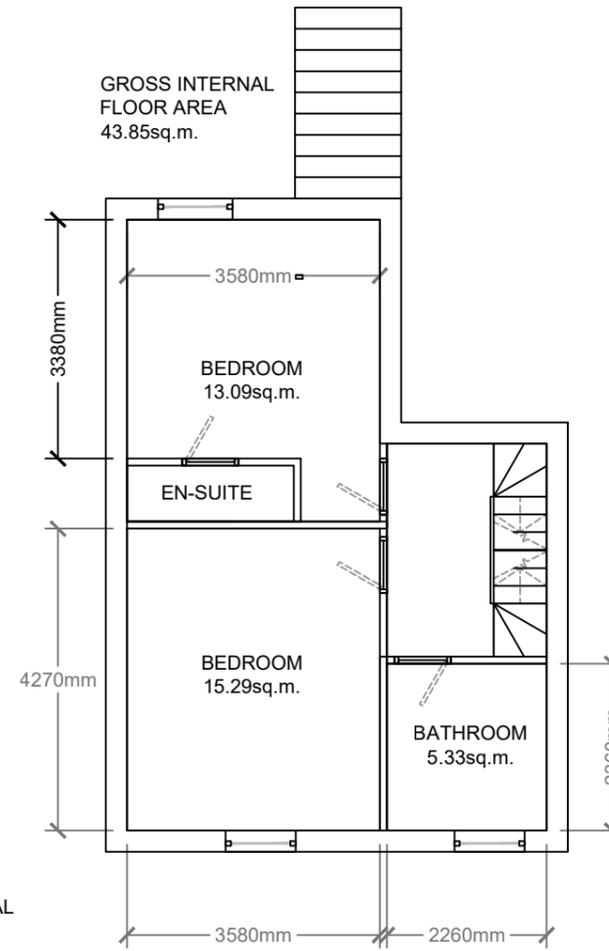

FIRST FLOOR PLAN

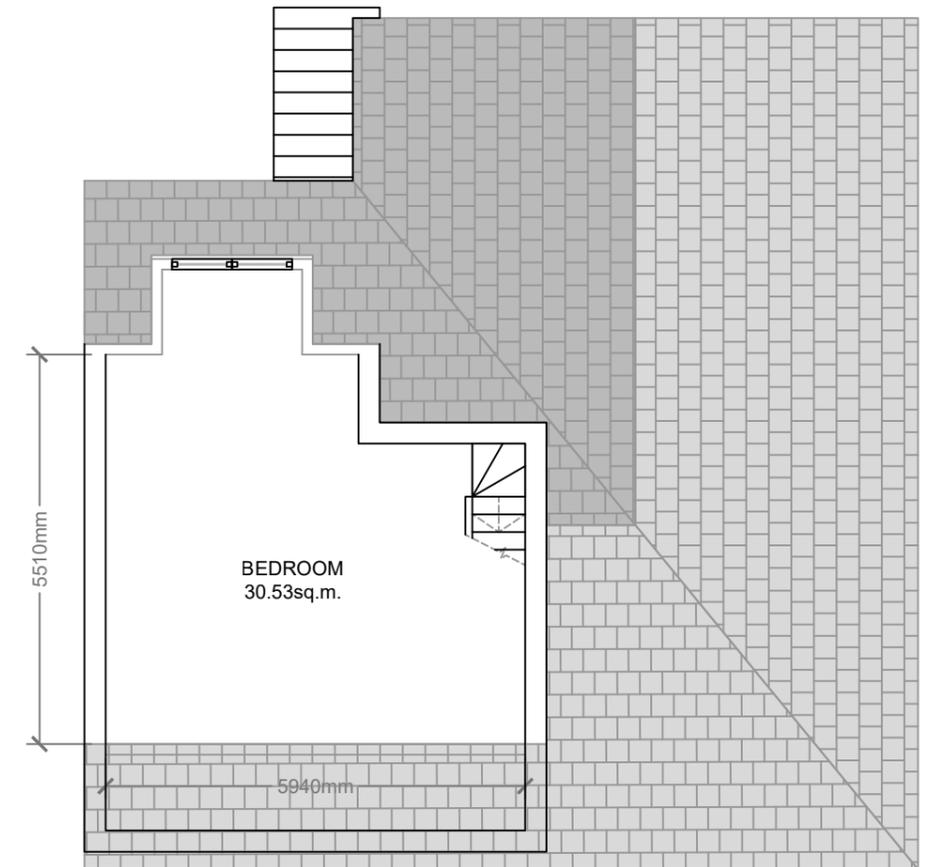

SECOND FLOOR PLAN

Proposed building - floor plans

Project: 206 Sheffield Road, Barnsley, S70 4PD

Client: Aspire Property Group

Number: TI-APG001.004

Scale: 1:100 @ A3

Date: 13 Jan 2025



Contact: Gillian at gepakeman@gmail.com or telephone 07379019667