


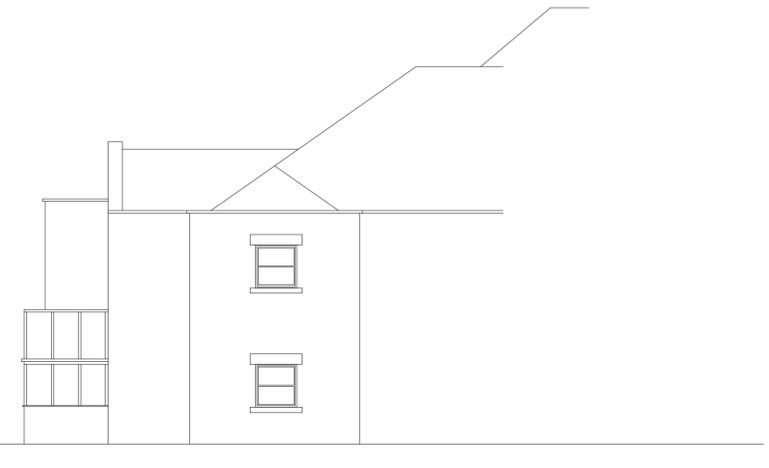


proposed elevation A




proposed elevation B

elevation C

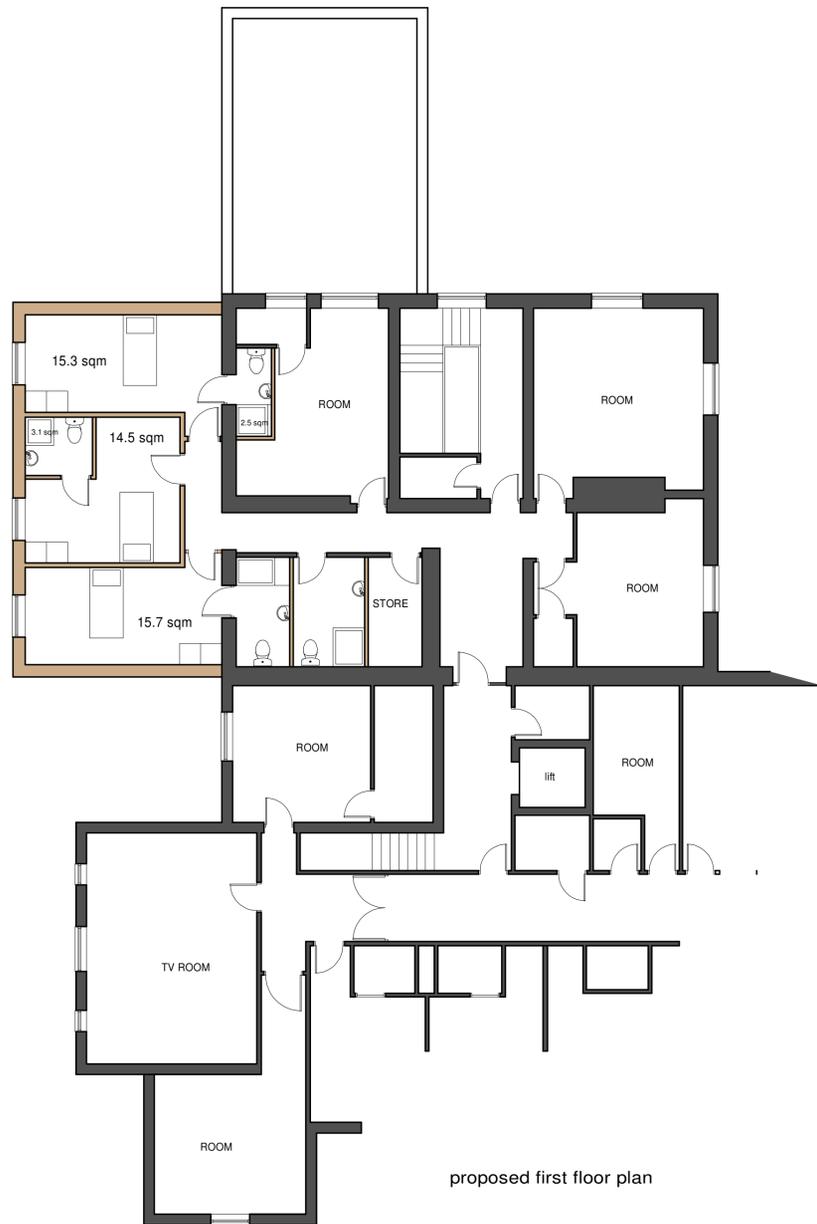

proposed first floor plan

elevation A

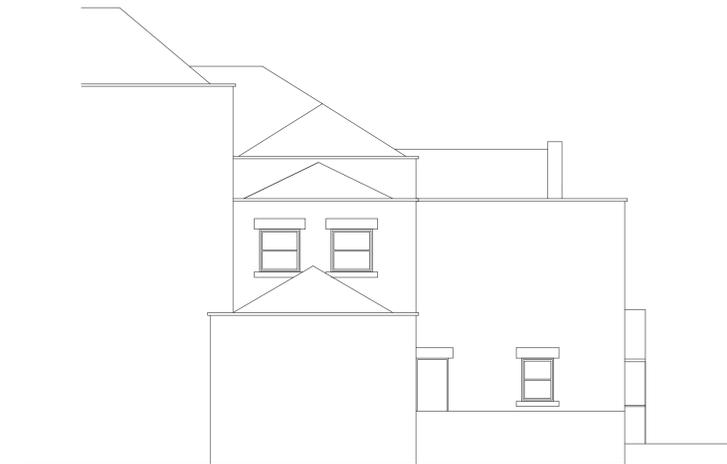

proposed elevation C

elevation B



**HOYLAND HALL LTD**

**HOYLAND HALL RESIDENTIAL CARE HOME  
MARKET STREET#  
HOYLAND  
S74 0EX**

**PROPOSED PLANS**

scale	date	drawn	checked
1:100 @ A3	SEP 25	PB	
drawing no		revision	
<b>25 - 061 - 4</b>			

**C3 Architecture Planning & Design**

Tel: 07963 686613  
web: www.c3planninganddesign.co.uk  
email: info@c3planninganddesign.co.uk